


# NORTH PERMIAN MALL ADDITION, 4TH FILING

96-47 (H)

AN ADDITION TO THE CITY OF ODESSA, ECTOR COUNTY, TEXAS  
 BEING A REPLAT OF 0.304 ACRES OF PERMIAN MALL ADDITION  
 AND A SUBDIVISION OF A 4.810 ACRE TRACT OF LAND IN  
 SECTION 12, BLOCK 42, T-2-S, T & P RY. CO. SURVEY  
 ECTOR COUNTY, TEXAS

TANGLEWOOD LANE

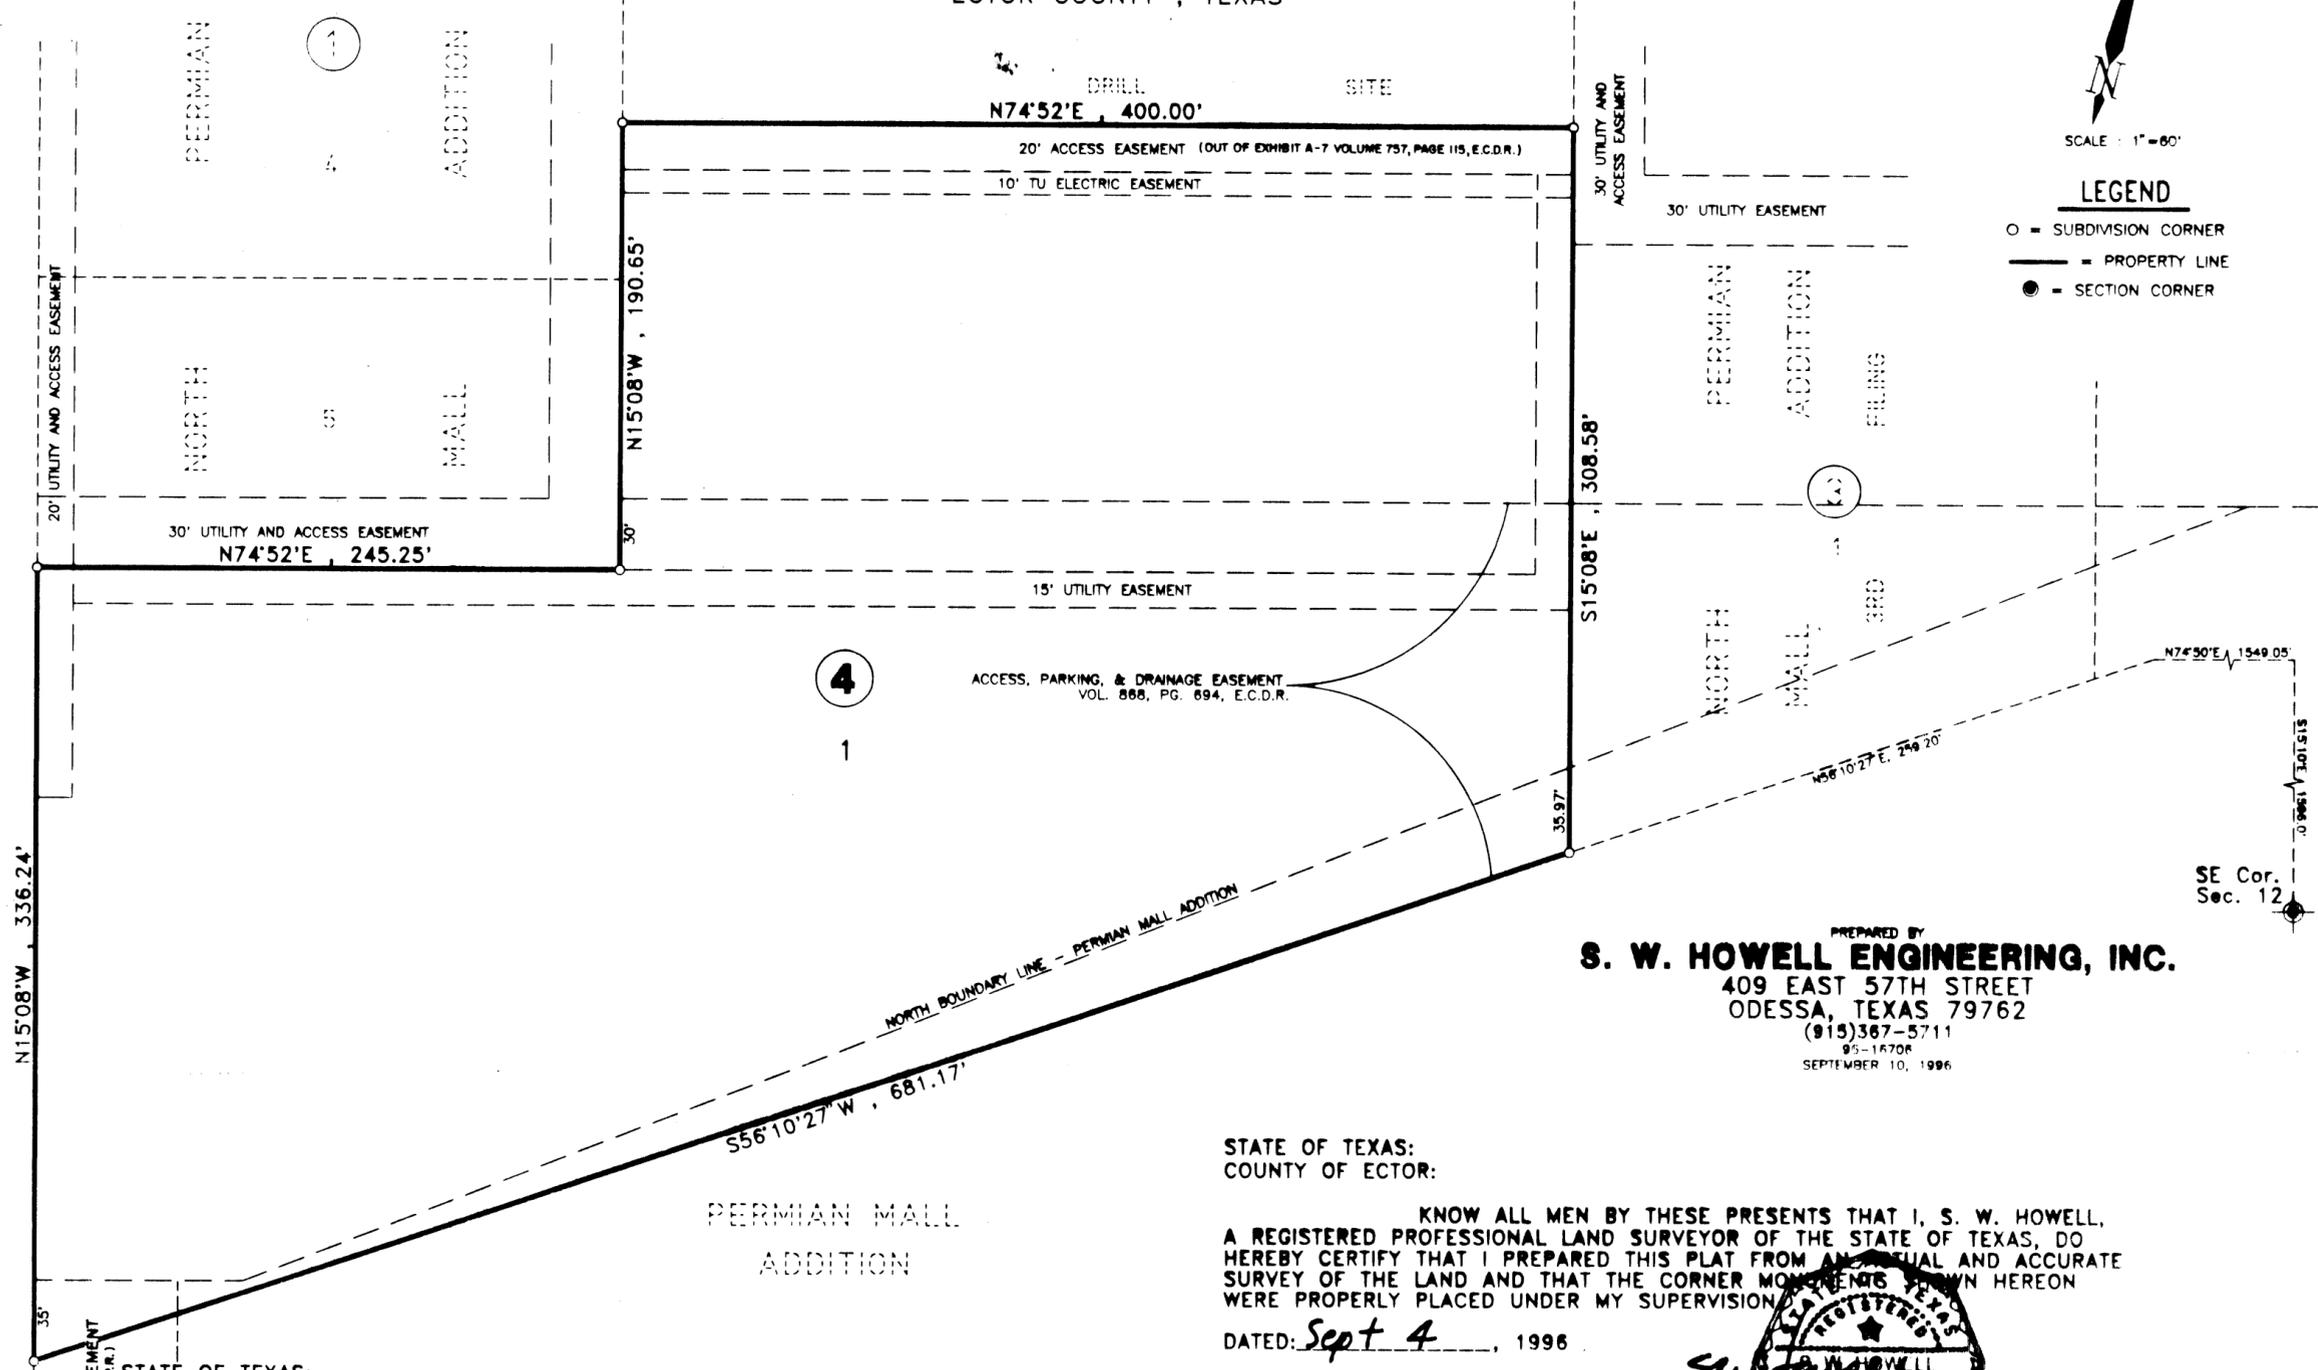

**LEGEND**  
 ○ = SUBDIVISION CORNER  
 — = PROPERTY LINE  
 ● = SECTION CORNER

PREPARED BY  
**S. W. HOWELL ENGINEERING, INC.**  
 409 EAST 57TH STREET  
 ODESSA, TEXAS 79762  
 (915) 367-5711  
 95-1670R  
 SEPTEMBER 10, 1996

STATE OF TEXAS:  
 COUNTY OF ECTOR:

KNOW ALL MEN BY THESE PRESENTS THAT I, S. W. HOWELL, A REGISTERED PROFESSIONAL LAND SURVEYOR OF THE STATE OF TEXAS, DO HEREBY CERTIFY THAT I PREPARED THIS PLAT FROM AN ACTUAL AND ACCURATE SURVEY OF THE LAND AND THAT THE CORNER MONUMENTS SHOWN HEREON WERE PROPERLY PLACED UNDER MY SUPERVISION.

DATED: Sept 4, 1996

*S. W. Howell*  
 S. W. HOWELL  
 REGISTERED PROFESSIONAL LAND SURVEYOR

CERTIFICATE OF DIRECTOR OF PUBLIC WORKS

I HEREBY CERTIFY THAT ALL REQUIREMENTS OF THE "URBAN DEVELOPMENT ORDINANCE" CONCERNING SUBMISSION AND/OR APPROVAL OF INFORMATION AND DATA TO THE DIRECTOR OF PUBLIC WORKS AND THE CITY ENGINEER, REQUIRED FOR FINAL PLAT APPROVAL, HAVE BEEN COMPLIED WITH FOR THIS SUBMISSION.

DATED: January 6, 1997

*Matthew Stamp*  
 DIRECTOR OF PUBLIC WORKS

APPROVED THIS 18<sup>TH</sup> DAY OF SEPTEMBER, 1996, BY THE PLANNING COMMISSION OF THE CITY OF ODESSA, TEXAS.

*J. C. Magoo*  
 CHAIRMAN  
*William Blount*  
 DIRECTOR OF PLANNING

FILED FOR RECORD THIS 18<sup>TH</sup> DAY OF SEPTEMBER, 1996, 11:00 A.M., RECORDED THIS 18<sup>TH</sup> DAY OF SEPTEMBER, 1996, 9:30 A.M., IN CABINET A, PAGE 137, ECTOR COUNTY PLAT RECORDS.

*Barbara Odgers*  
 COUNTY CLERK OF ECTOR COUNTY, TEXAS

STATE OF TEXAS:  
 COUNTY OF ECTOR:

KNOW ALL MEN BY THESE PRESENTS THAT WE, THE UNDERSIGNED, BEING THE PRESENT OWNERS OF THE LAND SHOWN ON THIS PLAT AND DESIGNATED AS "NORTH PERMIAN MALL ADDITION, 4TH FILING", AN ADDITION TO THE CITY OF ODESSA, ECTOR COUNTY, TEXAS, AND WHOSE NAMES ARE SUBSCRIBED HERETO DO HEREBY DEDICATE TO THE USE OF THE PUBLIC FOREVER, ALL STREETS, ALLEYS, WATER COURSES, DRAINS, EASEMENTS, AND PUBLIC PLACES SHOWN THEREON FOR THE PURPOSE AND CONSIDERATION THEREIN EXPRESSED AND AN EASEMENT OF EGRESS AND INGRESS FOR GARBAGE AND TRASH COLLECTION PURPOSES IS HEREBY GRANTED.

BDC PROPERTIES/CONSTRUCTION INC.  
*Bobby D. Cox*  
 BOBBY D. COX, PRESIDENT

ATTEST:  
*Leona Cox*  
 LEONA COX, SECRETARY

STATE OF TEXAS:  
 COUNTY OF ECTOR:

THIS INSTRUMENT WAS ACKNOWLEDGED BEFORE ME ON 9-17- 1996, BY BOBBY D. COX, PRESIDENT OF BDC PROPERTIES/CONSTRUCTION, INC., A TEXAS CORPORATION, ON BEHALF OF SAID CORPORATION.

*Wanda K. Jennings*  
 My Commission Expires February 19, 1997  
 MY COMMISSION EXPIRES 2-19-97

*Wanda K. Jennings*  
 NOTARY PUBLIC FOR THE STATE OF TEXAS  
 PRINTED NAME OF NOTARY