


REPLAT OF LOTS 1 THRU 9, BLOCK 2,
 PERMIAN PLAZA
 ODESSA, ECTOR COUNTY, TEXAS

82-246 H


SCALE: 1" = 50'

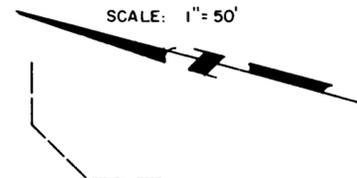

Prepared By
S. W. HOWELL ENGINEERING, INC.
 Consulting Engineers, Surveyors & Land Planners
 ODESSA, TEXAS

LEGEND

- SUBDIVISION CORNER
- SUBDIVISION BOUNDARY
- 5 P.C. OR P.T. OF CURVE
- LOT LINE

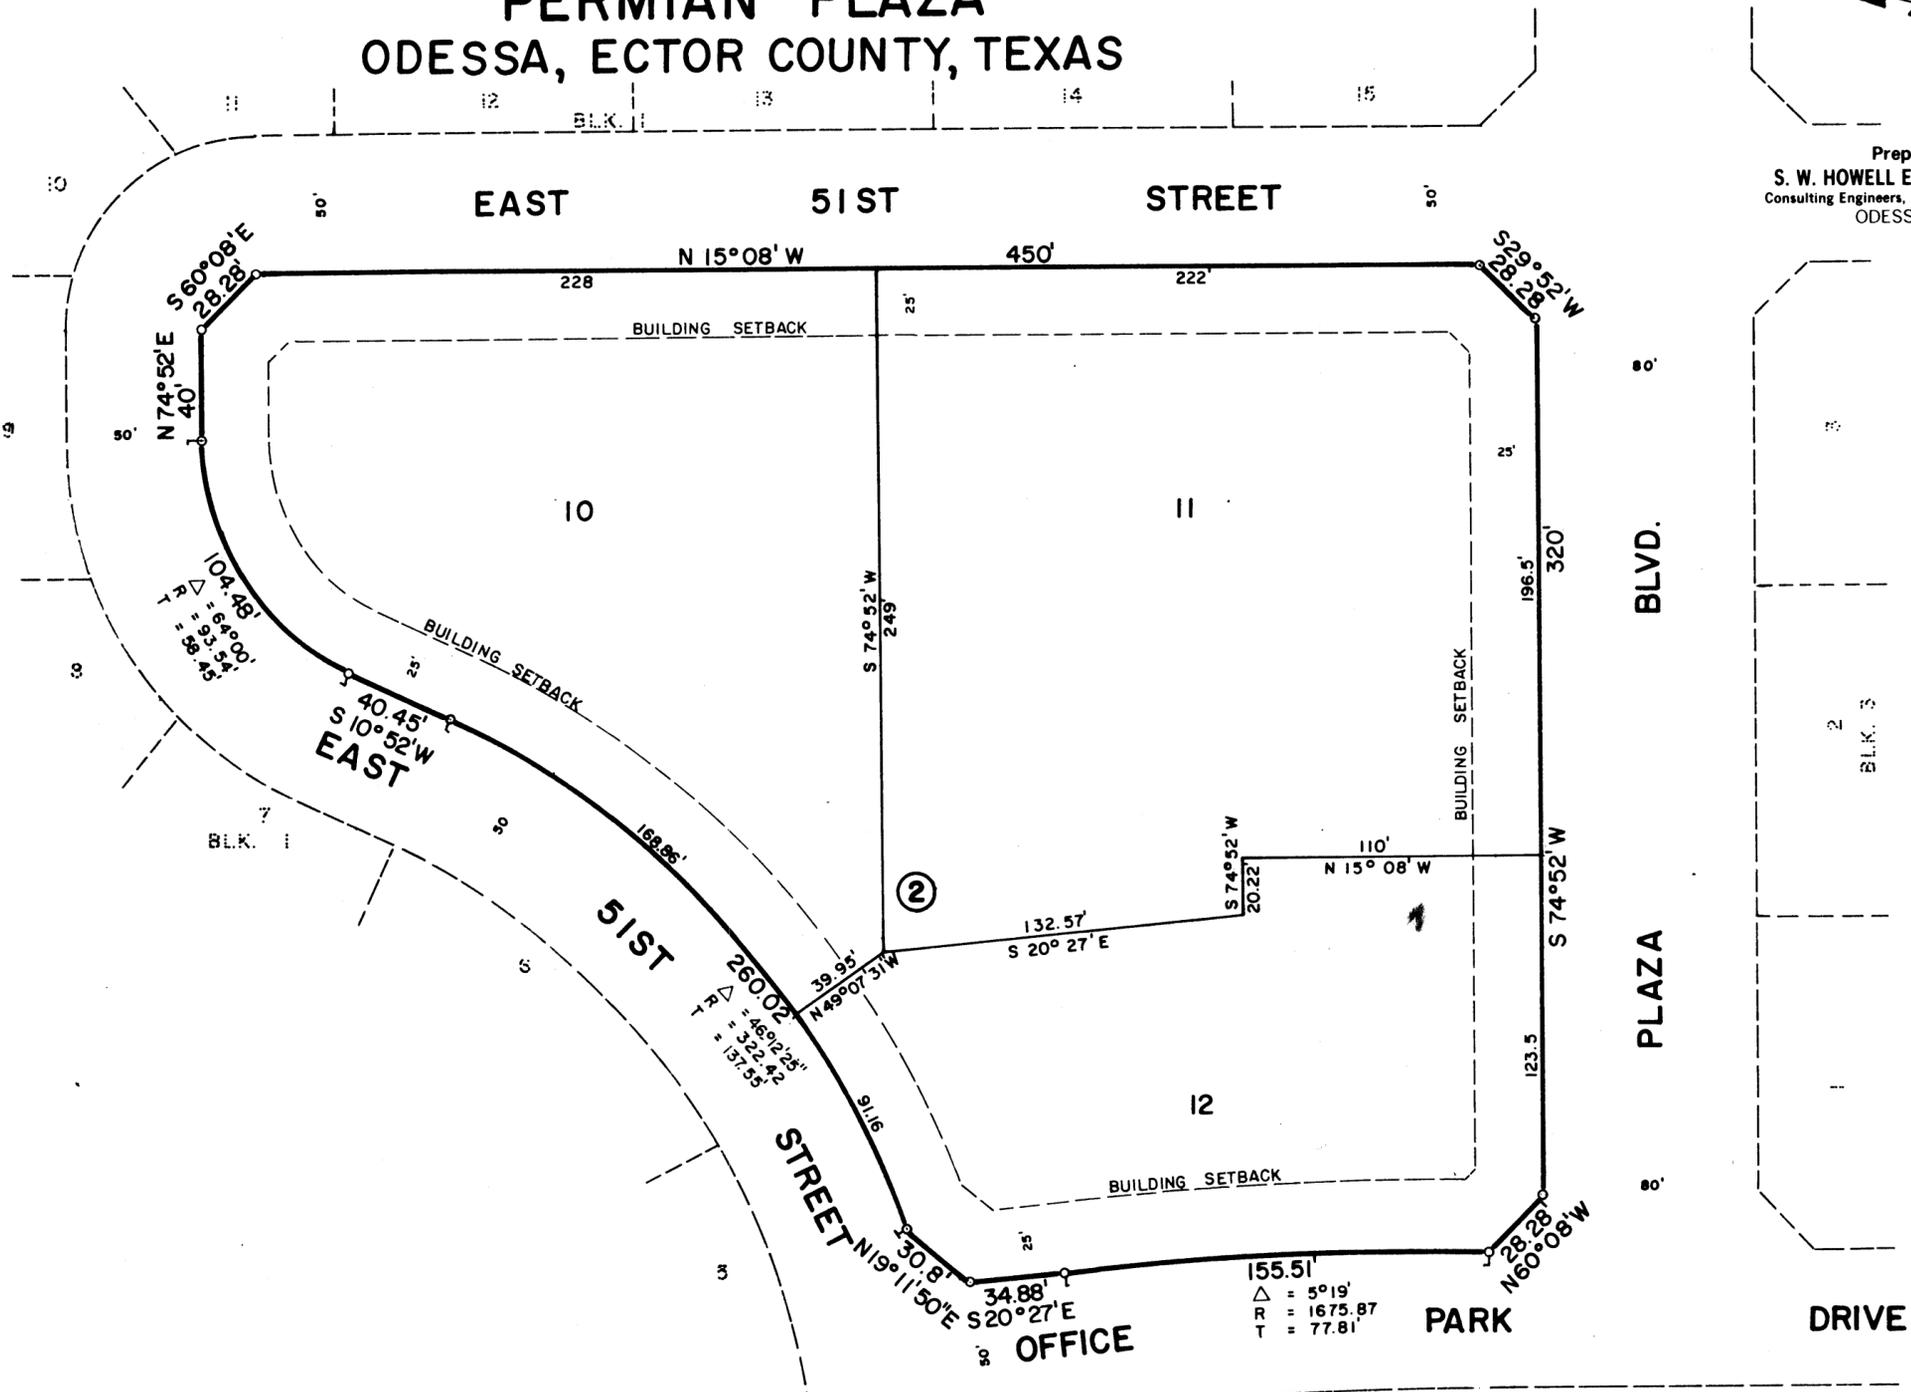

THE STATE OF TEXAS
 COUNTY OF ECTOR

KNOW ALL MEN BY THESE PRESENTS:

THAT THE UNDERSIGNED OWNER OF THE LAND SHOWN ON THIS PLAT AND DESIGNATED AS "REPLAT OF LOTS 1 THRU 9, BLOCK 2, PERMIAN PLAZA", AN ADDITION TO THE CITY OF ODESSA, ECTOR COUNTY, TEXAS, AND WHOSE NAME IS SUBSCRIBED HERETO, DO HEREBY DEDICATE TO THE USE OF THE PUBLIC FOREVER ALL STREETS, ALLEYS, WATER COURSES, DRAINS, EASEMENTS AND PUBLIC PLACES SHOWN HEREON, FOR THE PURPOSE AND CONSIDERATION HEREIN EXPRESSED AND AN EASEMENT OF EGRESS AND INGRESS FOR TRASH COLLECTION IS HEREBY GRANTED.

Louis Rochester
 PERMIAN JOINT VENTURE
 BY LOUIS ROCHESTER, ATTORNEY IN FACT

James O. Gerst
 ODESSA SAVINGS ASSOCIATION
 LIEN HOLDER - BY JAMES O. GERST
 EXECUTIVE VICE PRESIDENT

THE STATE OF TEXAS
 COUNTY OF ECTOR

BEFORE ME, THE UNDERSIGNED AUTHORITY, A NOTARY PUBLIC IN AND FOR THE STATE OF TEXAS, ON THIS DAY PERSONALLY APPEARED LOUIS ROCHESTER, KNOWN TO ME TO BE THE PERSON WHOSE NAME IS SUBSCRIBED TO THE FOREGOING INSTRUMENT, AND ACKNOWLEDGED TO ME THAT HE EXECUTED THE SAME FOR THE PURPOSE AND CONSIDERATION THEREIN EXPRESSED AND IN THE CAPACITY THEREIN STATED.

GIVEN UNDER MY HAND AND SEAL OF OFFICE THIS 19th DAY OF August, 1982.

MY COMMISSION EXPIRES:

3-17-84

THE STATE OF TEXAS
 COUNTY OF ECTOR

BEFORE ME, THE UNDERSIGNED AUTHORITY, A NOTARY PUBLIC IN AND FOR THE STATE OF TEXAS, ON THIS DAY PERSONALLY APPEARED JAMES O. GERST, KNOWN TO ME TO BE THE PERSON WHOSE NAME IS SUBSCRIBED TO THE FOREGOING INSTRUMENT AND ACKNOWLEDGED TO ME THAT HE EXECUTED THE SAME FOR THE PURPOSE AND CONSIDERATION THEREIN EXPRESSED AND IN THE CAPACITY THEREIN STATED.

GIVEN UNDER MY HAND AND SEAL OF OFFICE THIS 19th DAY OF August, 1982.

MY COMMISSION EXPIRES:

3-13-85

Carol Knott
 NOTARY PUBLIC IN AND FOR THE STATE OF TEXAS

KNOW ALL MEN BY THESE PRESENTS

THAT I, S. W. HOWELL, DO HEREBY CERTIFY THAT I PREPARED THIS PLAT FROM AN ACTUAL AND ACCURATE SURVEY OF THE LAND AND THAT THE CORNER MONUMENTS SHOWN HEREON WERE PROPERLY PLACED UNDER MY SUPERVISION.

DATED: August 3rd, 1982

S. W. Howell
 REGISTERED PUBLIC SURVEYOR

CERTIFICATE OF DIRECTOR OF PUBLIC WORKS:

I HEREBY CERTIFY THAT ALL REQUIREMENTS OF THE "URBAN DEVELOPMENT ORDINANCE" CONCERNING SUBMISSION AND/OR APPROVAL OF INFORMATION AND DATA TO THE DIRECTOR PUBLIC WORKS, AND THE CITY ENGINEER REQUIRED FOR FINAL PLAT APPROVAL HAVE BEEN COMPLIED WITH FOR THIS SUBMISSION.

DATED: Sept 3, 1982

Boyd Fisher
 DIRECTOR OF PUBLIC WORKS

APPROVED THIS 12th DAY OF AUGUST, 1982, BY THE PLANNING BOARD OF THE CITY OF ODESSA, TEXAS.

Ellen Foreman
 CHAIRMAN

Judy L. Miller
 DIRECTOR OF PLANNING

APPROVED THIS 24th DAY OF AUGUST, 1982, BY THE CITY COUNCIL OF THE CITY OF ODESSA, TEXAS.

Tom Bayart
 MAYOR

John Walker
 CITY MANAGER

Jena Walker
 CITY SECRETARY

FILED FOR RECORD THIS 13 DAY OF Sept, 1982, AT 3 P.M., RECORDED THIS 1 DAY OF Sept, 1982, AT 3 P.M., IN CABINET 1, PAGE 1, ECTOR COUNTY, PLAT RECORDS.

COUNTY CLERK OF ECTOR COUNTY, TEXAS