


REPLAT OF LOTS 1, 2, 7 & 8, BLOCK 9,  
**PERMIAN PLAZA**  
 AN ADDITION TO THE CITY OF ODESSA, ECTOR COUNTY, TEXAS

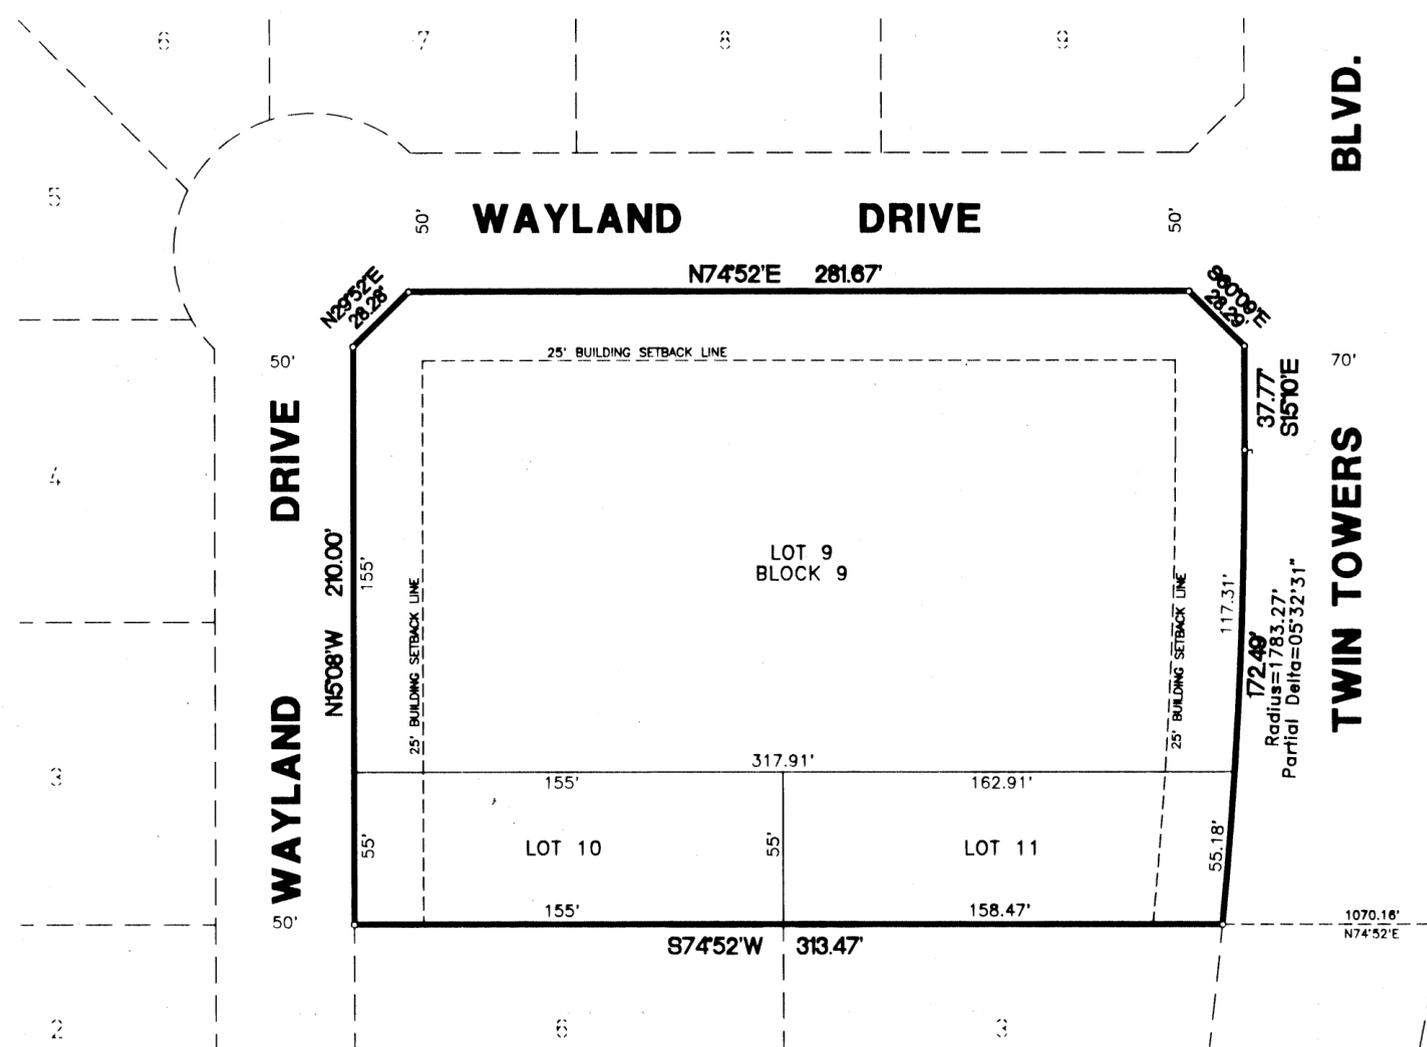

**S. W. HOWELL ENGINEERING, INC.**  
 409 EAST 57TH STREET  
 ODESSA, TEXAS 79762  
 (915) 367-5711  
 JUNE, 1996  
 96-16533

- = PROPERTY LINE
- = PROPERTY CORNER
- = SECTION CORNER

STATE OF TEXAS:  
 COUNTY OF ECTOR:

KNOW ALL PERSONS BY THESE PRESENTS THAT WE, THE UNDERSIGNED, BEING THE PRESENT OWNERS OF THE LAND SHOWN ON THIS PLAT AND DESIGNATED AS "REPLAT OF LOTS 1, 2, 7 & 8, BLOCK 9, PERMIAN PLAZA," AN ADDITION TO THE CITY OF ODESSA, TEXAS, ECTOR COUNTY TEXAS, AND WHOSE NAME IS SUBSCRIBED HERETO DOES HEREBY DEDICATE TO THE USE OF THE PUBLIC FOREVER, ALL STREETS, ALLEYS, WATER COURSES, DRAINS, EASEMENTS, AND PUBLIC PLACES SHOWN THEREON FOR THE PURPOSES AND CONSIDERATION THEREIN EXPRESSED, AND A BLANKET REFUSE COLLECTION EASEMENT IS HEREBY GRANTED.

*Alyson Ann Allison* BY: *Manuel Puga*  
 ALYSON ANN ALLISON MEDICAL COMMUNITY CREDIT UNION  
 MANUEL PUGA : PRESIDENT

STATE OF TEXAS:  
 COUNTY OF ECTOR:

1996 THIS INSTRUMENT WAS ACKNOWLEDGED BEFORE ME ON 14<sup>th</sup> August, 1986; BY ALYSON ANN ALLISON .

**VIKKI L. MURPHY**  
 NOTARY PUBLIC  
 State of Texas  
 Comm. Exp. 10-10-97

*Vikki L. Murphy*  
 NOTARY PUBLIC, STATE OF TEXAS  
 PRINTED NAME OF NOTARY

MY COMMISSION EXPIRES: 10/10/97

STATE OF TEXAS:  
 COUNTY OF ECTOR:

THIS INSTRUMENT WAS ACKNOWLEDGED BEFORE ME ON August 19, 1966, BY **MANUEL PUGA**, PRESIDENT OF MEDICAL COMMUNITY CREDIT UNION, A TEXAS CORPORATION, ON BEHALF OF SAID CORPORATION.

**JANIE HOWELL**  
 NOTARY PUBLIC  
 State of Texas  
 Comm. Exp. 03-17-2000

*Janie Howell*  
 NOTARY PUBLIC, STATE OF TEXAS  
 PRINTED NAME OF NOTARY

MY COMMISSION EXPIRES: 3-17-2000

STATE OF TEXAS:  
 COUNTY OF ECTOR:

KNOW ALL MEN BY THESE PRESENTS THAT I, S. W. HOWELL, A REGISTERED PROFESSIONAL LAND SURVEYOR OF THE STATE OF TEXAS, DO HEREBY CERTIFY THAT I PREPARED THIS PLAT FROM AN ACTUAL AND ACCURATE SURVEY OF THE LAND AND THAT THE CORNER MONUMENTS SHOWN HEREON WERE PROPERLY PLACED UNDER MY SUPERVISION.

DATED: 7/10/, 1996

*S. W. Howell*  
 S. W. HOWELL  
 REGISTERED PROFESSIONAL LAND SURVEYOR  
 236

CERTIFICATE OF DIRECTOR OF PUBLIC WORKS

I HEREBY CERTIFY THAT ALL REQUIREMENTS OF THE "URBAN DEVELOPMENT ORDINANCE" CONCERNING SUBMISSION AND/OR APPROVAL OF INFORMATION AND DATA TO THE DIRECTOR OF PUBLIC WORKS AND THE CITY ENGINEER, REQUIRED FOR FINAL PLAT APPROVAL, HAVE BEEN COMPLIED WITH FOR THIS SUBMISSION.

DATED: September 4, 1996

*Matthew S. Spitzer*  
 DIRECTOR OF PUBLIC WORKS

APPROVED THIS 1<sup>ST</sup> DAY OF AUGUST, 1996, BY THE PLANNING COMMISSION OF THE CITY OF ODESSA, TEXAS.

*Janie Howell* CHAIRMAN  
*Arman Brown* DIRECTOR OF PLANNING

FILED FOR RECORD THIS 2nd DAY OF October, 1996, 1 P. M.,  
 RECORDED THIS 2nd DAY OF October, 1996, 1 P. M., IN  
 CABINET A, PAGE 121-C, ECTOR COUNTY PLAT RECORDS.

*Barbara Seaford*  
 COUNTY CLERK OF ECTOR COUNTY, TEXAS