

93-2811
VH


REPLAT OF LOTS 8, 9, & 10, BLOCK 1, PERMIAN PLAZA ODESSA, ECTOR COUNTY, TEXAS



CURVE DATA				
CVNO.	DELTA	TANGENT	RADIUS	LENGTH
1	20°00'	200'	1134.26'	395.93'
2	65°55'51"	45.40'	70.00'	80.55'
3	43°40'57"	57.53'	143.54'	109.44'

PREPARED BY
S. W. HOWELL ENGINEERING, INC.
408 EAST 57TH STREET
ODESSA, TEXAS 79762
(915) 387-5711
85-14070
AUGUST, 1993

NOTES : (A) DRIVEWAY OFF 52ND. STREET WILL BE LIMITED TO THE WEST 150' OF LOT 16

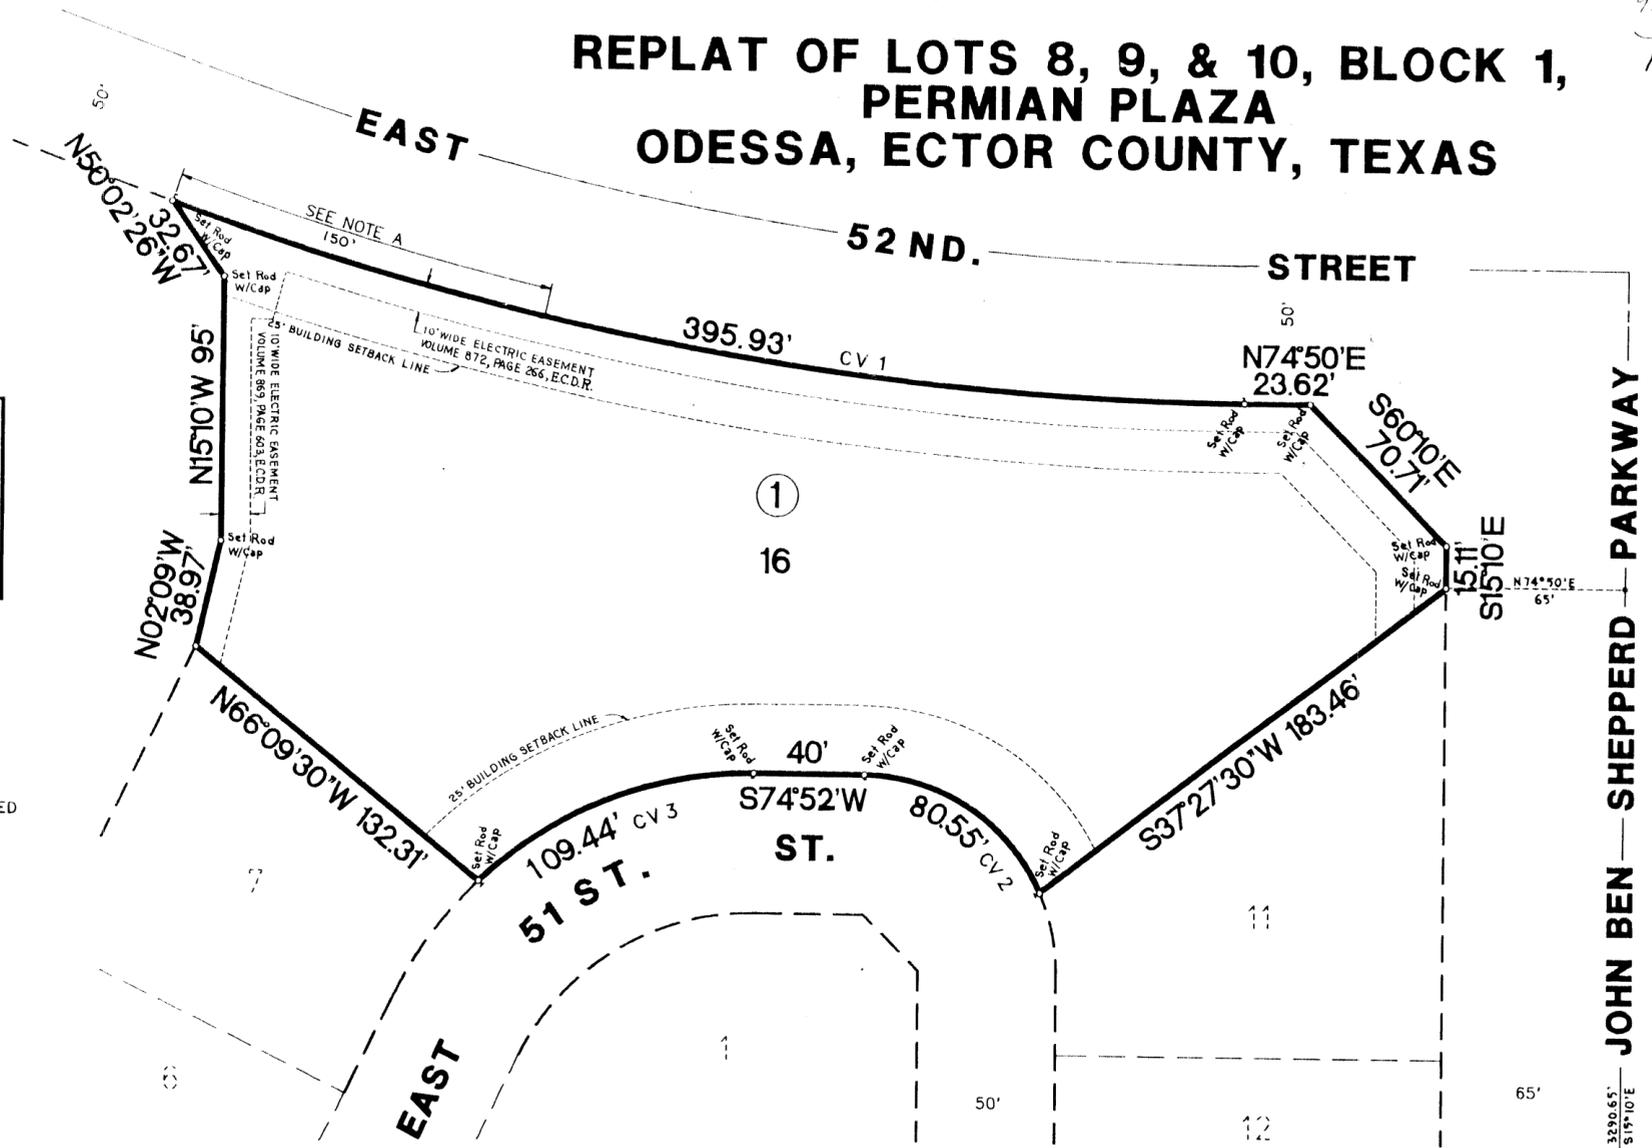

STATE OF TEXAS:
COUNTY OF ECTOR:

KNOW ALL MEN BY THESE PRESENTS THAT WE, THE UNDERSIGNED, BEING THE PRESENT OWNER OF THE LAND SHOWN ON THIS PLAT AND DESIGNATED AS "REPLAT OF LOTS 8, 9, & 10 BLOCK 1, PERMIAN PLAZA, AN ADDITION TO THE CITY OF ODESSA, ECTOR COUNTY, TEXAS, AND WHOSE NAME IS SUBSCRIBED HERETO DOES HEREBY DEDICATE TO THE USE OF THE PUBLIC FOREVER, ALL STREETS, ALLEYS, WATER COURSES, DRAINS, EASEMENTS, AND PUBLIC PLACES SHOWN THEREON FOR THE PURPOSE AND CONSIDERATION THEREIN EXPRESSED.

OWNER : ODESSA COMPLEX FEDERAL CREDIT UNION

[Signature]
BOB CRENSHAW, PRESIDENT

STATE OF TEXAS:
COUNTY OF ECTOR:


BEFORE ME THE UNDERSIGNED AUTHORITY, A NOTARY PUBLIC IN AND FOR THE STATE OF TEXAS, ON THIS DAY PERSONALLY APPEARED BOB CRENSHAW, PRESIDENT OF ODESSA COMPLEX FEDERAL CREDIT UNION, KNOWN TO ME TO BE THE PERSON WHOSE NAME IS SUBSCRIBED TO THE FOREGOING INSTRUMENT, AND ACKNOWLEDGED TO ME THAT HE EXECUTED THE SAME FOR THE PURPOSE AND CONSIDERATION THEREIN EXPRESSED AND IN THE CAPACITY THEREIN STATED.
GIVEN UNDER MY HAND AND SEAL OF OFFICE THIS 14 DAY OF Sept., 1993.

[Signature]
NOTARY PUBLIC FOR THE STATE OF TEXAS

MY COMMISSION EXPIRES

10-31-96

STATE OF TEXAS:
COUNTY OF ECTOR:

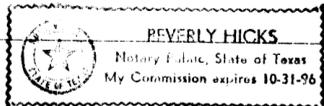

STATE OF TEXAS:
COUNTY OF ECTOR:

KNOW ALL MEN BY THESE PRESENTS THAT I, S. W. HOWELL, A REGISTERED PROFESSIONAL LAND SURVEYOR OF THE STATE OF TEXAS, DO HEREBY CERTIFY THAT I PREPARED THIS PLAT FROM AN ACTUAL AND ACCURATE SURVEY OF THE LAND AND THAT THE CORNER MONUMENTS SHOWN THEREON WERE PROPERLY PLACED UNDER MY SUPERVISION.

DATED: August 5, 1993

[Signature]
S. W. HOWELL
REGISTERED PROFESSIONAL LAND SURVEYOR



CERTIFICATE OF DIRECTOR OF PUBLIC WORKS

I HEREBY CERTIFY THAT ALL REQUIREMENTS OF THE "URBAN DEVELOPMENT ORDINANCE" CONCERNING SUBMISSION AND/OR APPROVAL OF INFORMATION AND DATA TO THE DIRECTOR OF PUBLIC WORKS AND THE CITY ENGINEER, REQUIRED FOR FINAL PLAT APPROVAL, HAVE BEEN COMPLIED WITH FOR THIS SUBMISSION.

DATED: September 24, 1993
[Signature]
DIRECTOR OF PUBLIC WORKS

APPROVED THIS 2ND DAY OF SEPTEMBER, 1993, BY THE PLANNING COMMISSION OF THE CITY OF ODESSA, TEXAS.

[Signature]
CHAIRMAN (ACTING)
[Signature]
DIRECTOR OF PLANNING

APPROVED THIS 19TH DAY OF SEPTEMBER, 1993, BY THE CITY COUNCIL OF ODESSA, TEXAS.

[Signature] MAYOR
[Signature] CITY MANAGER
[Signature] CITY SECRETARY

FILED FOR RECORD THIS 1st DAY OF October, 1993, 10:00 A.M.,
RECORDED THIS 1st DAY OF October, 1993, 10:00 A.M., IN
CABINET 100, PAGE 100, ECTOR COUNTY PLAT RECORDS.

[Signature]
COUNTY CLERK OF ECTOR COUNTY, TEXAS