


PILOT TRAVEL CENTER ADDITION

BEING 18.00 ACRES LOCATED
IN SECTION 29, BLOCK 41, T-2-S. T&P RR. CO. SURVEY,
ODESSA, ECTOR COUNTY, TEXAS



100' 0 100'
SCALE : 1" = 100'

LEGEND
 ● FOUND 1/2" I.R. W/CAP UNLESS OTHERWISE NOTED
 ○ SET 1/2" I.R. W/CAP
 ■ TxDOT ROW MARKER

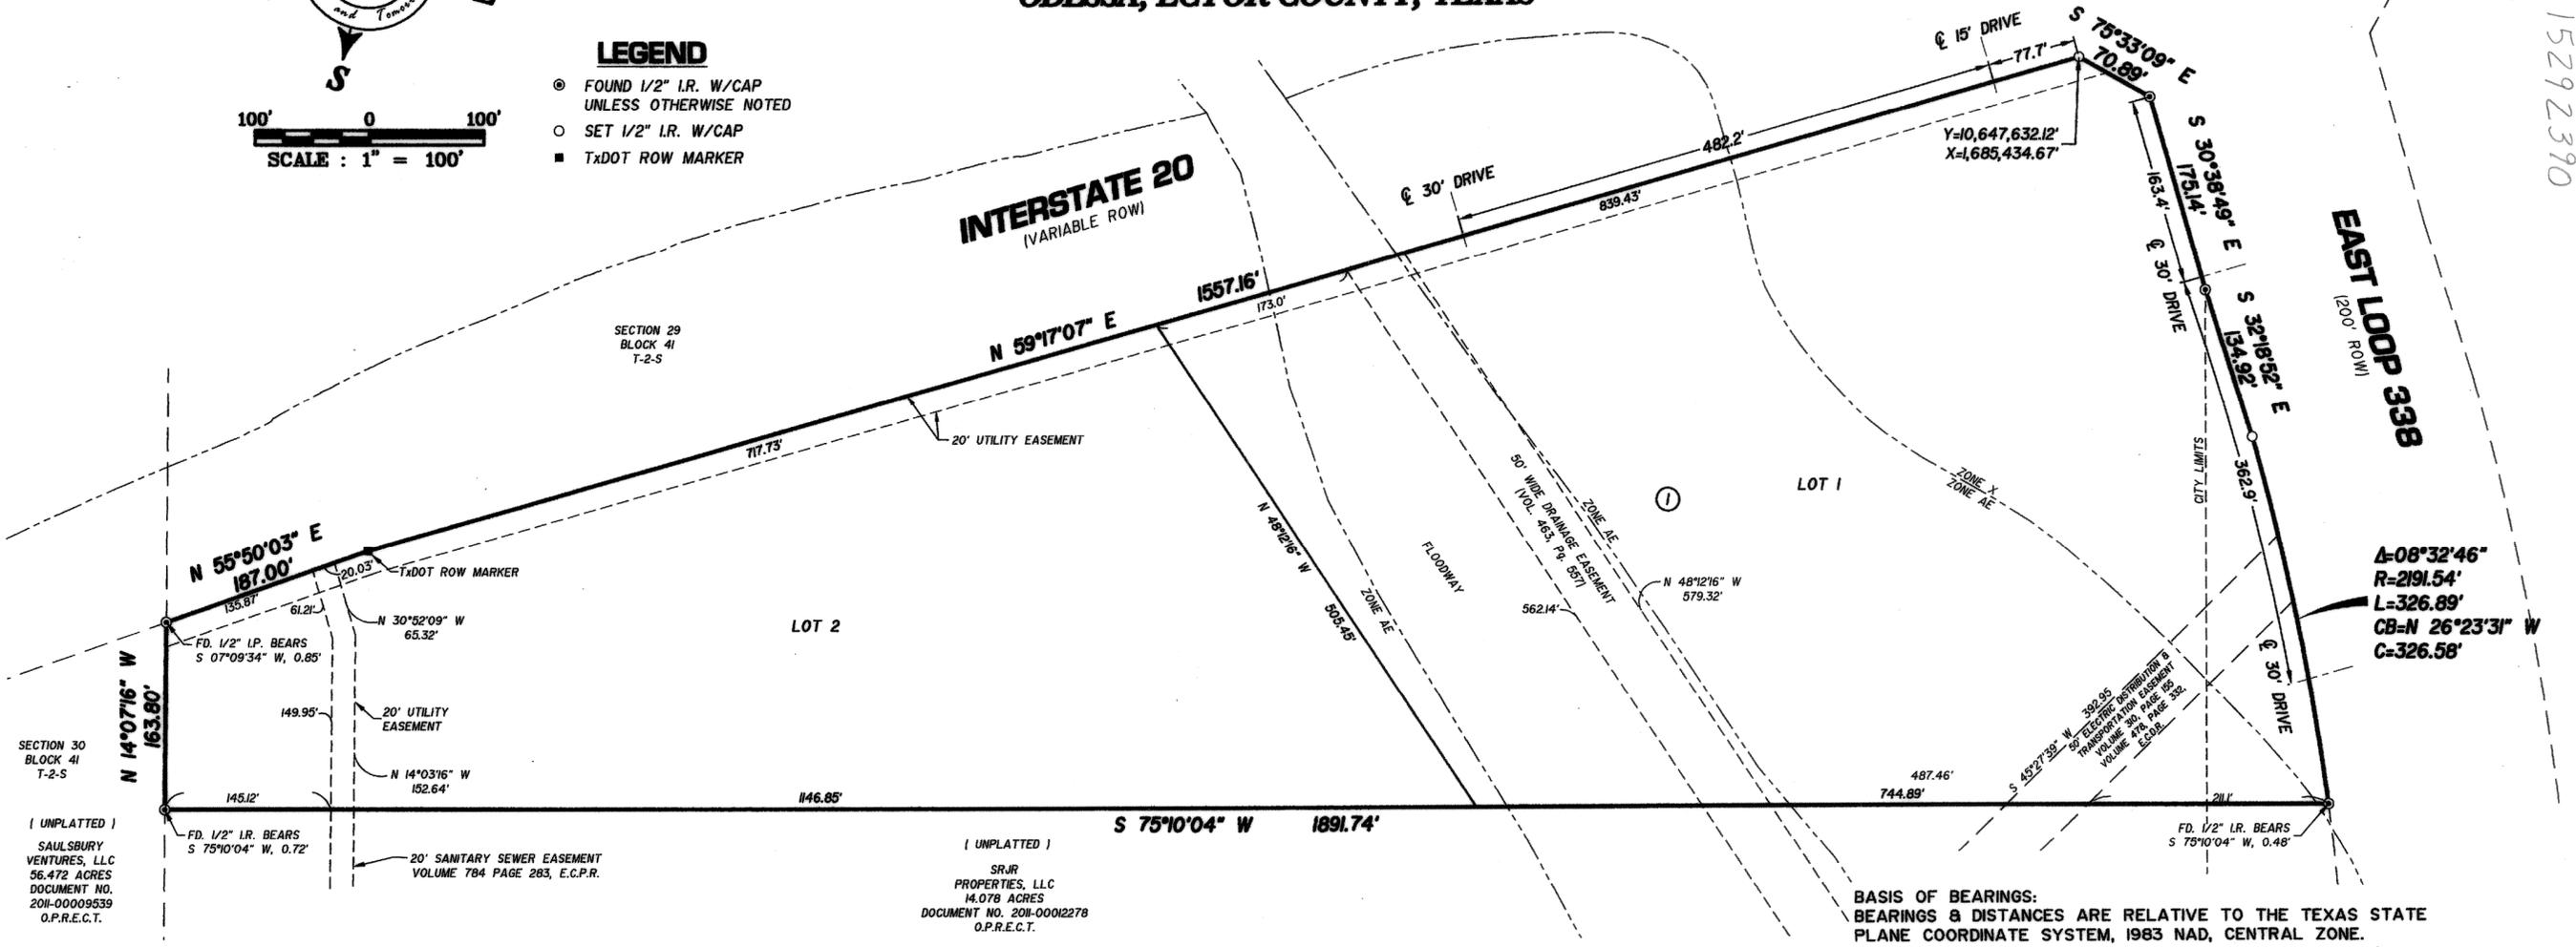

A=08°32'46"
R=2191.54'
L=326.89'
CB=N 26°23'31" W
C=326.58'

BASIS OF BEARINGS:
BEARINGS & DISTANCES ARE RELATIVE TO THE TEXAS STATE
PLANE COORDINATE SYSTEM, 1983 NAD, CENTRAL ZONE.

STATE OF TEXAS
COUNTY OF ECTOR
KNOW ALL MEN BY THESE PRESENT THAT I, THE UNDERSIGNED OWNER OF THE LAND SHOWN ON THIS PLAT AND DESIGNATED AS PILOT TRAVEL CENTER ADDITION 18.00 ACRES LOCATED IN SECTION 29, BLOCK 41, T-2-S, T&P RR CO. SURVEY, ECTOR COUNTY TEXAS AND WHOSE NAME IS SUBSCRIBED HERETO, THEREBY DEDICATE TO THE USE OF THE PUBLIC FOREVER ALL STREETS, ALLEYS, WATER COURSES, DRAINS, EASEMENTS, PUBLIC PLACES SHOWN HEREON FOR THE PURPOSE AND CONSIDERATION THEREIN EXPRESSED, AND AN EASEMENT OF EGRESS AND INGRESS FOR TRASH COLLECTION PURPOSES IS HEREBY GRANTED.

STATE OF TEXAS
COUNTY OF ECTOR
KNOW ALL MEN BY THESE PRESENT THAT I, THE UNDERSIGNED OWNER OF THE LAND SHOWN ON THIS PLAT AND DESIGNATED AS PILOT TRAVEL CENTER ADDITION 18.00 ACRES LOCATED IN SECTION 29, BLOCK 41, T-2-S, T&P RR CO. SURVEY, ECTOR COUNTY TEXAS AND WHOSE NAME IS SUBSCRIBED HERETO, THEREBY DEDICATE TO THE USE OF THE PUBLIC FOREVER ALL STREETS, ALLEYS, WATER COURSES, DRAINS, EASEMENTS, PUBLIC PLACES SHOWN HEREON FOR THE PURPOSE AND CONSIDERATION THEREIN EXPRESSED, AND AN EASEMENT OF EGRESS AND INGRESS FOR TRASH COLLECTION PURPOSES IS HEREBY GRANTED.

KNOW ALL MEN BY THESE PRESENT THAT I, AARON S. BURRELL, DO HEREBY CERTIFY THAT I PREPARED THIS PLAT FROM AN ACTUAL AND ACCURATE SURVEY OF THE LAND AND THAT THE CORNER MONUMENTS SHOWN HEREON WERE PROPERLY PLACED UNDER MY SUPERVISION.

DATED: 25 March, 2013
A.S. Burrell
REGISTERED PROFESSIONAL SURVEYOR



THIS PLAT IS HEREBY APPROVED THIS 21ST DAY OF MARCH, 2013,
BY THE PLANNING AND ZONING COMMISSION, CITY OF ODESSA, TEXAS.
Chairman, Planning Commission: James A. ...
Director of Planning: Randal J. Brunell

CERTIFICATE OF DIRECTOR OF PUBLIC WORKS
I HEREBY CERTIFY THAT ALL REQUIREMENTS OF THE "URBAN DEVELOPMENT ORDINANCE" CONCERNING SUBMISSION AND/OR APPROVAL OF INFORMATION AND DATA TO THE DIRECTOR OF PUBLIC WORKS AND THE CITY ENGINEER REQUIRED FOR FINAL PLAT APPROVAL HAVE BEEN COMPLIED WITH FOR THIS SUBMISSION.
DATED: May 15, 2013
Matthew S. Squipes
DIRECTOR OF PUBLIC WORKS

FILED FOR RECORD ON THIS 21 DAY OF MAY, 2013.
AT 9:00 P.M. RECORDED THIS 21 DAY OF MAY, 2013.
AT 9:00 P.M. IN CABINET B, PAGE 07-D, ECTOR COUNTY PLAT RECORDS.
Kinda Haney
COUNTY CLERK OF ECTOR COUNTY, TEXAS

BY: Mike Johnson
MIKE JOHNSON

BY: Tommy Cronk
TOMMY CRONK

STATE OF TEXAS
COUNTY OF ECTOR
BEFORE ME THE UNDERSIGNED AUTHORITY A NOTARY PUBLIC IN AND FOR THE COUNTY OF ECTOR AND THE STATE OF TEXAS, ON THIS DAY PERSONALLY APPEARED MIKE JOHNSON, KNOWN TO ME TO BE THE PERSON WHOSE NAME IS SUBSCRIBED TO THE FOREGOING INSTRUMENT, AND ACKNOWLEDGED TO ME THAT HE EXECUTED THE SAME FOR THE PURPOSES AND CONSIDERATIONS THEREIN EXPRESSED AND IN THE CAPACITY THEREIN STATED.

STATE OF TEXAS
COUNTY OF ECTOR
BEFORE ME THE UNDERSIGNED AUTHORITY A NOTARY PUBLIC IN AND FOR THE COUNTY OF ECTOR AND THE STATE OF TEXAS, ON THIS DAY PERSONALLY APPEARED TOMMY CRONK, KNOWN TO ME TO BE THE PERSON WHOSE NAME IS SUBSCRIBED TO THE FOREGOING INSTRUMENT, AND ACKNOWLEDGED TO ME THAT HE EXECUTED THE SAME FOR THE PURPOSES AND CONSIDERATIONS THEREIN EXPRESSED AND IN THE CAPACITY THEREIN STATED.

GIVEN UNDER MY HAND AND SEAL OF OFFICE ON THIS DAY OF April 4, 2013
Lena A Renfro
NOTARY PUBLIC IN AND FOR THE STATE OF TEXAS
Lena A Renfro
My Commission Expires 07/01/2016

GIVEN UNDER MY HAND AND SEAL OF OFFICE ON THIS DAY OF April 4, 2013
Lena A Renfro
NOTARY PUBLIC IN AND FOR THE STATE OF TEXAS
Lena A Renfro
My Commission Expires 07/01/2016

LCA ENVIRONMENTAL • CIVIL ENGINEERING • LAND SURVEYING
Phone # (432) 332-5058 E-Mail: lca@lcaodessa.com F-001363
521 North Texas, Odessa Tx. 79761 Copyright 2013 LCA
Personal Service, Today and Tomorrow