



**PLAT OF**  
**A 1.01 ACRE TRACT OF LAND IN**  
**SECTION 37, BLOCK 42, T-2-S, T&P RR CO. SURVEY,**  
**ECTOR COUNTY, TEXAS**

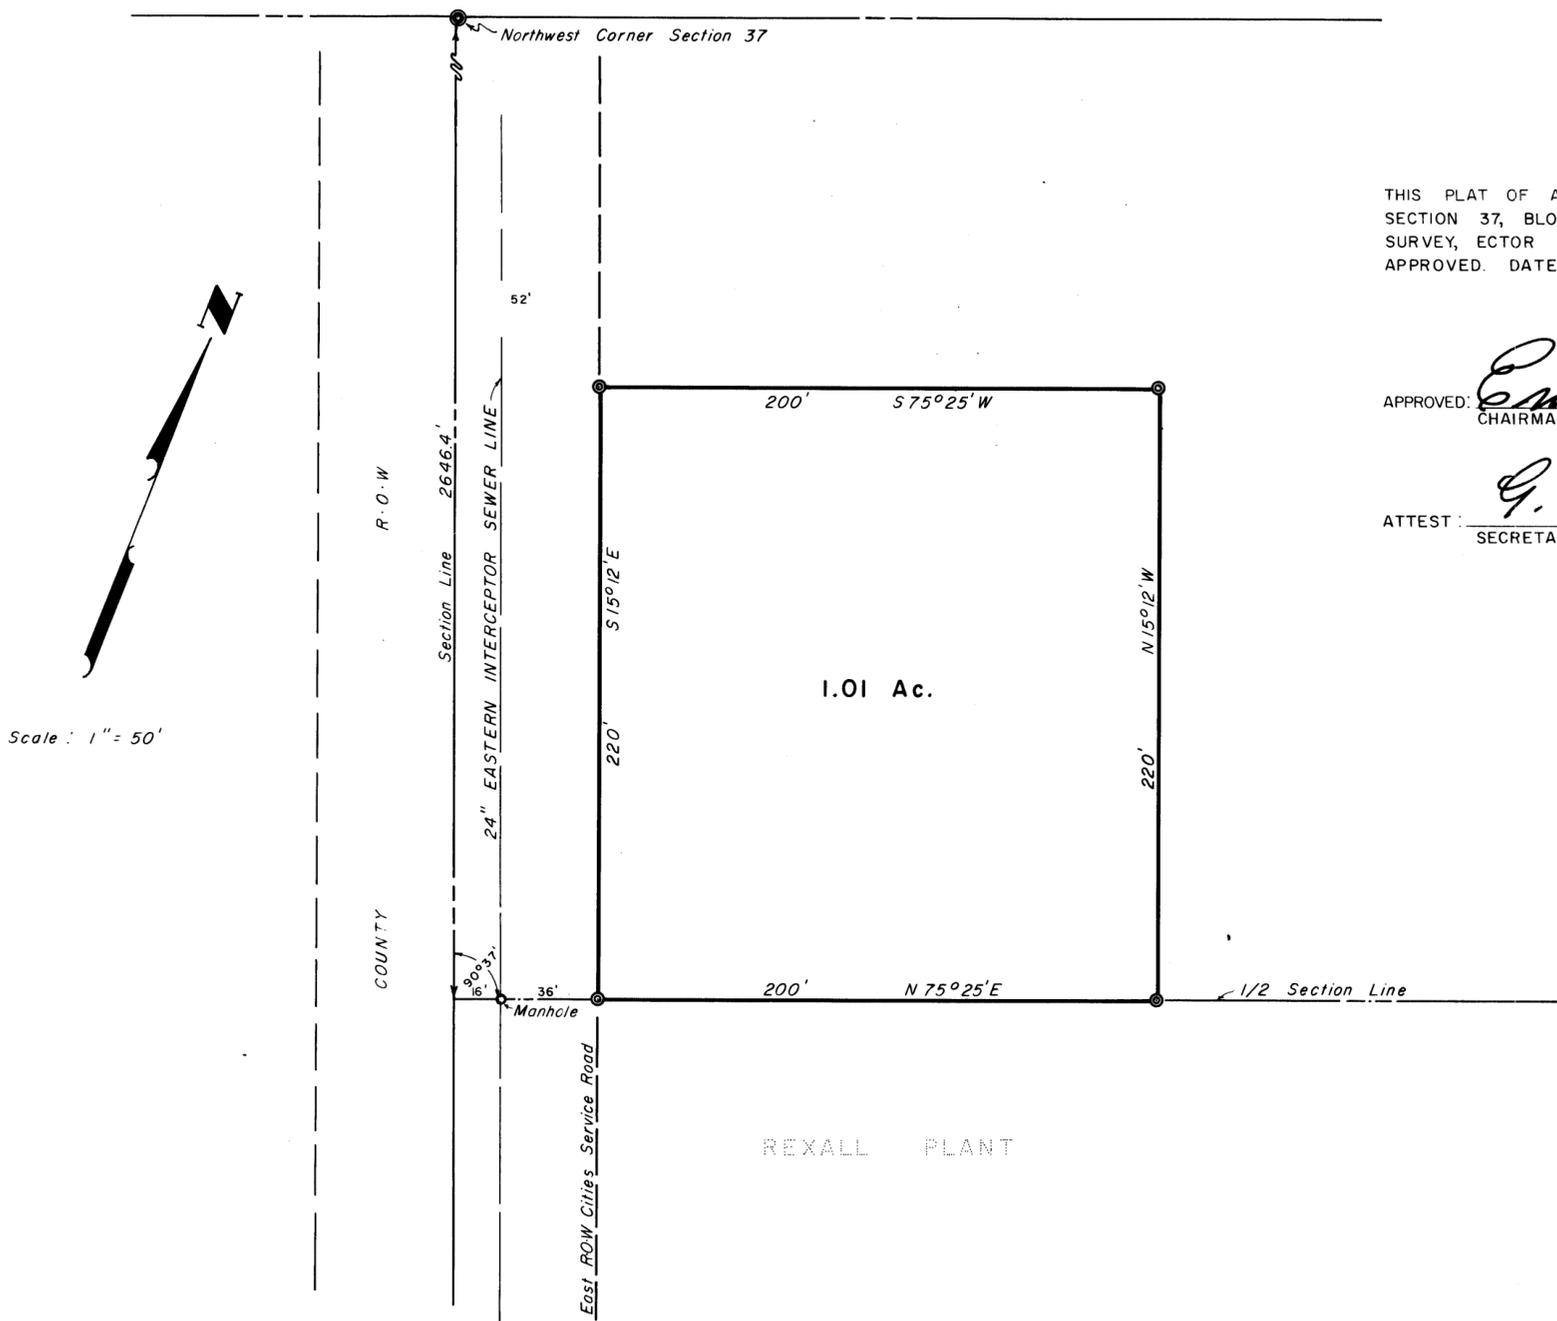

THIS PLAT OF A 1.01 ACRE TRACT OF LAND IN SECTION 37, BLOCK 42, T-2-S, T&P RR CO. SURVEY, ECTOR COUNTY, TEXAS, IS HEREBY APPROVED. DATED: Jan. 19 1961.

APPROVED: Emil J. Beck  
 CHAIRMAN PLANNING BOARD

ATTEST: G. T. Morris  
 SECRETARY PLANNING BOARD

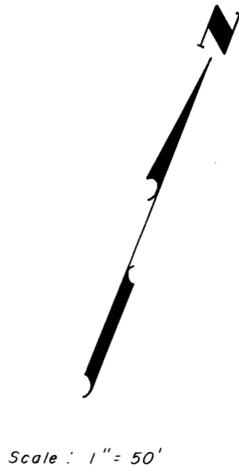

REXALL PLANT

STATE OF TEXAS:  
 COUNTY OF ECTOR:

I, KENNETH E. ESMOND, A REGISTERED PUBLIC SURVEYOR OF ECTOR COUNTY, TEXAS, DO HEREBY CERTIFY THAT THE ABOVE PLAT OF A 1.01 ACRE TRACT OF LAND IN SECTION 37, BLOCK 42, T-2-S, T&P RR CO. SURVEY, ECTOR COUNTY, TEXAS, REPRESENTS A SURVEY MADE BY ME ON THE GROUND AND THAT THE LINES AND DIMENSIONS ARE TRUE AND CORRECT TO THE BEST OF MY KNOWLEDGE AND BELIEF.

DATED: JANUARY 1961.

Kenneth E. Esmond  
 KENNETH E. ESMOND



FILED FOR RECORD ON THIS 31 DAY OF January 1961, AT 9 A. M.  
 RECORDED THIS 31 DAY OF January 1961, AT 9 A. M. IN VOL. 10,  
 PAGE 7, ECTOR COUNTY PLAT RECORDS.

Edna Smith  
 COUNTY CLERK OF ECTOR COUNTY, TEXAS

