


PLAT OF
POOL INDUSTRIAL TRACT
 BEING 8.591 ACRES IN SEC. 36, BLK. 42
 T-2-S, T & P R.R. CO. SURVEY
 ECTOR COUNTY, TEXAS

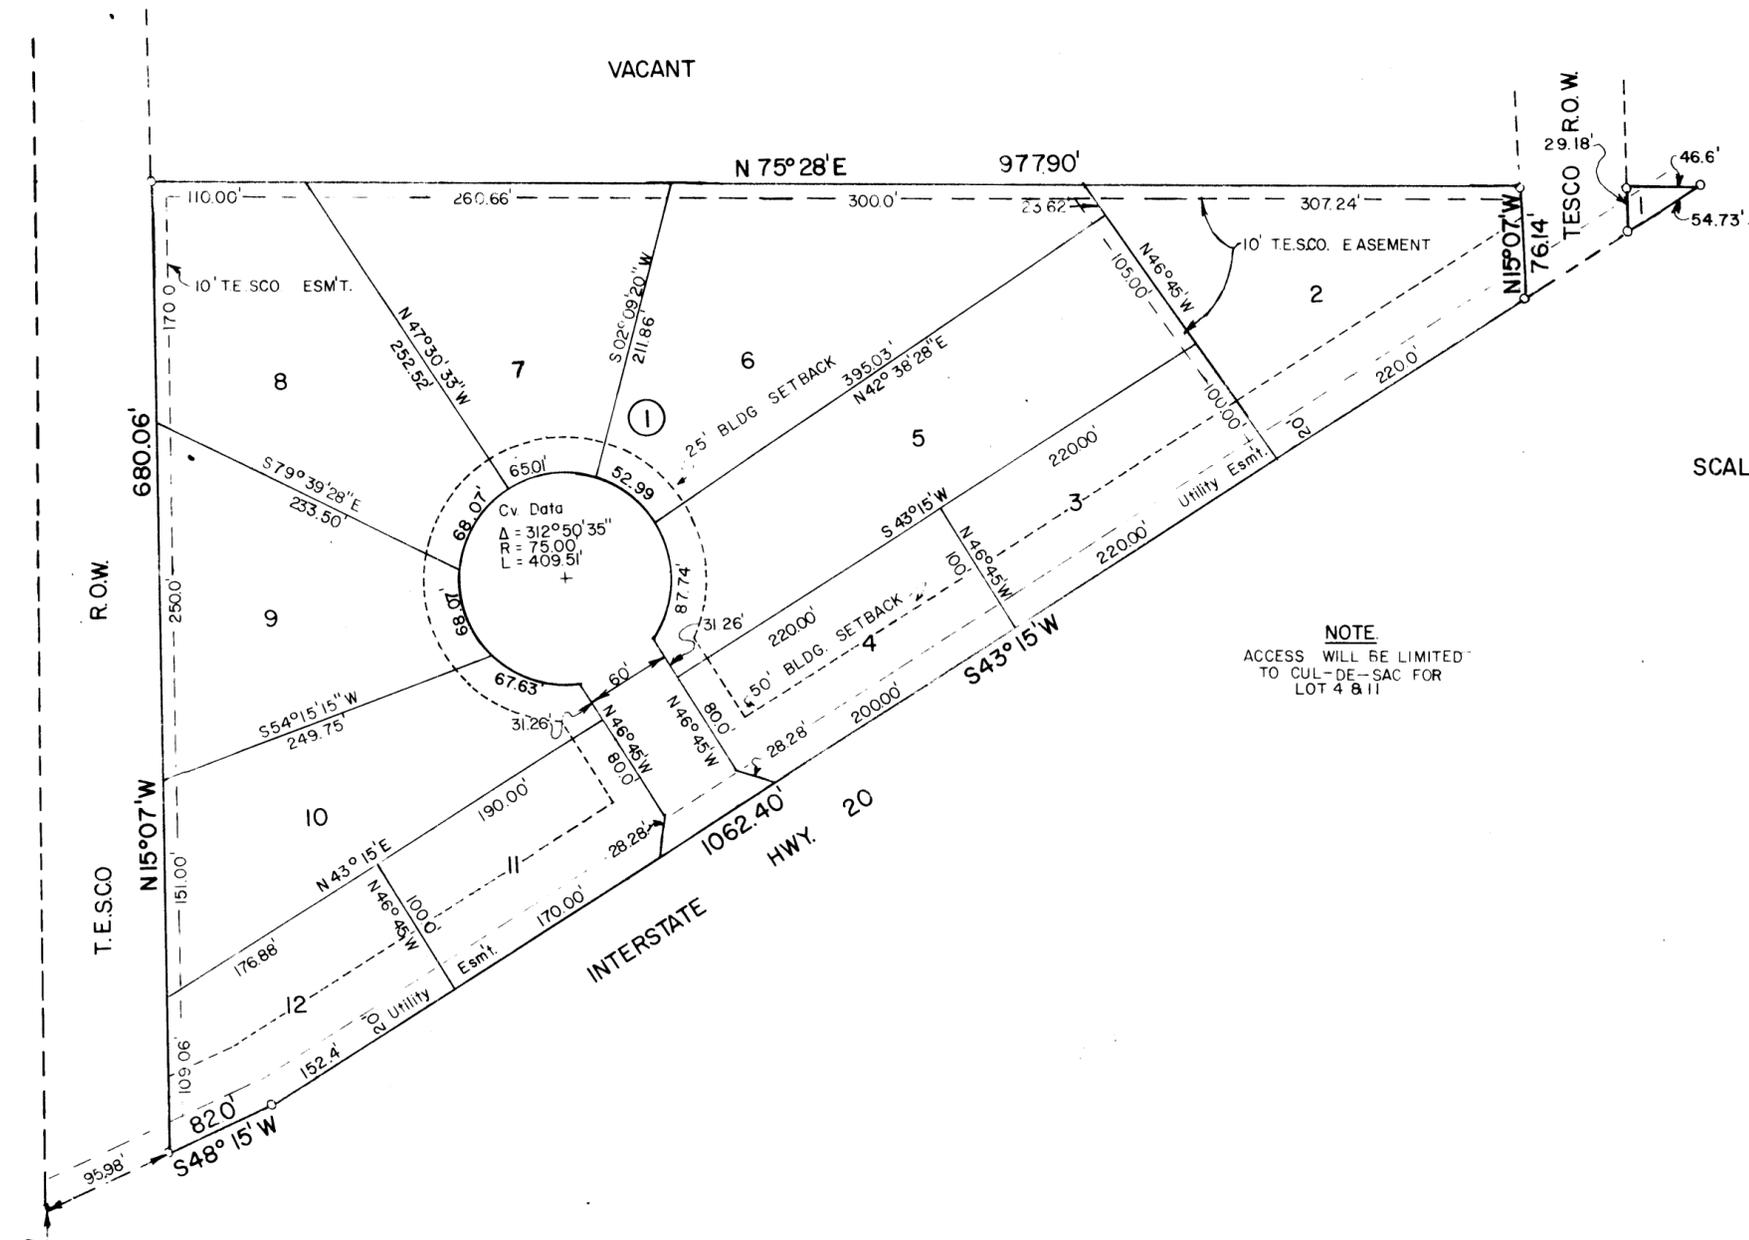

STATE OF TEXAS }
 COUNTY OF ECTOR }

BEFORE ME THE UNDERSIGNED AUTHORITY

A NOTARY PUBLIC IN AND FOR THE COUNTY OF ECTOR AND THE STATE OF TEXAS, ON THIS DAY PERSONALLY APPEARED JOHN R. POOL KNOWN TO ME TO BE THE PERSON WHOSE NAME IS SUBSCRIBED TO THE FOREGOING INSTRUMENT, AND ACKNOWLEDGED TO ME THAT HE EXECUTED THE SAME FOR THE PURPOSES AND CONSIDERATIONS THEREIN EXPRESSED AND IN THE CAPACITY THEREIN STATED.

GIVEN UNDER MY HAND AND SEAL OF OFFICE ON THIS 10TH DAY OF AUGUST, 1981.

MY COMMISSION EXPIRES:

4-14-85

Warren H. Lamy, Jr.
 NOTARY PUBLIC IN AND FOR THE STATE OF TEXAS

STATE OF TEXAS }
 COUNTY OF ECTOR }

BEFORE ME THE UNDERSIGNED AUTHORITY

A NOTARY PUBLIC IN AND FOR THE COUNTY OF ECTOR AND THE STATE OF TEXAS, ON THIS DAY PERSONALLY APPEARED WILLIAM R. POOL KNOWN TO ME TO BE THE PERSON WHOSE NAME IS SUBSCRIBED TO THE FOREGOING INSTRUMENT, AND ACKNOWLEDGED TO ME THAT HE EXECUTED THE SAME FOR THE PURPOSES AND CONSIDERATIONS THEREIN EXPRESSED AND IN THE CAPACITY THEREIN STATED.

GIVEN UNDER MY HAND AND SEAL OF OFFICE ON THIS 10TH DAY OF AUGUST, 1981.

MY COMMISSION EXPIRES:

4-14-85

Warren H. Lamy, Jr.
 NOTARY PUBLIC IN AND FOR THE STATE OF TEXAS

JOHN F. LANGRISH, DC HEREBY CERTIFY THAT I HAVE BEEN THIS PLAT BY AN ACTUAL AND ACCURATE SURVEY OF THE LAND AND THAT THE COEFFICIENTS OF THE SURVEY WERE CORRECTLY APPLIED UNDER MY SUPERVISION.

DATED: 4 June 1981

John F. Langrish
 REGISTERED PROFESSIONAL SURVEYOR

THIS PLAT IS HEREBY APPROVED THIS 16TH DAY OF JULY, 1981.

Steve Forman
 CHAIRMAN, PLANNING BOARD DIRECTOR OF PLANNING

THIS PLAT IS HEREBY APPROVED, THIS 27TH DAY OF JULY, 1981.

ECTOR COUNTY COMMISSIONERS COURT, BY _____ COUNTY JUDGE

FILED FOR RECORD ON THIS 31 DAY OF August 1981, AT 4P M. RECORDED THIS 31 DAY OF August 1981, AT 4P M. IN CABINET A, PAGE 6-D ECTOR COUNTY PLAT RECORDS.

Lucille Wolf
 COUNTY CLERK OF ECTOR COUNTY TEXAS

STATE OF TEXAS }
 COUNTY OF ECTOR }

KNOW ALL MEN BY THESE PRESENTS

THAT WE, THE UNDERSIGNED OWNERS OF THE LAND SHOWN ON THIS PLAT AND DESIGNATED AS "POOL INDUSTRIAL TRACT BEING 8.591 ACRES IN SEC. 36, BLK 42, T-2-S, T&P RR. C. SURVEY", ECTOR COUNTY, TEXAS, AND WHOSE NAMES ARE SUBSCRIBED HERETO, THEREBY DEDICATED TO THE USE OF THE PUBLIC FOREVER ALL STREETS, ALLEYS, WATER COURSES, DRAINS, EASEMENTS, AND PUBLIC PLACES SHOWN THEREON FOR THE PURPOSES AND CONSIDERATION THEREIN EXPRESSED, AND AN EASEMENT OF EGRESS AND INGRESS FOR TRASH COLLECTION PURPOSES IS HEREBY GRANTED.

BY: John R. Pool
 JOHN R. POOL

William B. Pool
 WILLIAM R. POOL