

PLAT OF  
POOL INDUSTRIAL TRACT 2ND FILING  
BEING A 19.66 ACRE TRACT  
IN SEC. 25 & 26, BLK. 42, T-2-S,T&P R.R. CO. SURVEY  
ECTOR COUNTY, TEXAS

STATE OF TEXAS  
COUNTY OF ECTOR

KNOW ALL MEN BY THESE PRESENTS

THAT I, THE UNDERSIGNED OWNER OF THE LAND SHOWN ON THIS PLAT AND DESIGNATED AS "PLAT OF POOL INDUSTRIAL TRACT 2ND FILING" BEING A 19.68 ACRE TRACT IN SEC. 25 & 26, BLK. 42, T-2-S, T&P RR. CO. SURVEY, ECTOR COUNTY, TEXAS, AN ADDITION TO THE CITY OF ODESSA, ECTOR COUNTY, TEXAS, AND WHOSE NAME IS SUBSCRIBED HERETO, THEREBY DEDICATED TO THE USE OF THE PUBLIC FOREVER ALL STREETS, ALLEYS, WATER COURSES, DRAINS, EASEMENTS, AND PUBLIC PLACES SHOWN THEREON FOR THE PURPOSES AND CONSIDERATION THEREIN EXPRESSED, AND AN EASEMENT OF EGRESS AND INGRESS FOR TRASH COLLECTION PURPOSES IS HEREBY GRANTED.

BY John R. Pool  
JOHN R. POOL  
Deloris Pool Cooper  
DELORIS POOL COOPER  
William Bryce Pool  
WILLIAM BRYCE POOL

STATE OF TEXAS  
COUNTY OF ECTOR


BEFORE ME THE UNDERSIGNED AUTHORITY

A NOTARY PUBLIC IN AND FOR THE COUNTY OF ECTOR AND THE STATE OF TEXAS, ON THIS DAY PERSONALLY APPEARED WILLIAM BRYCE POOL KNOWN TO ME TO BE THE PERSON WHOSE NAME IS SUBSCRIBED TO THE FOREGOING INSTRUMENT, AND ACKNOWLEDGED TO ME THAT HE EXECUTED THE SAME FOR THE PURPOSES AND CONSIDERATIONS THEREIN EXPRESSED AND IN THE CAPACITY THEREIN STATED.

GIVEN UNDER MY HAND AND SEAL OF OFFICE ON THIS 11 DAY OF Dec., 1981.

Fred A. Girard  
NOTARY PUBLIC IN AND FOR ECTOR COUNTY, TEXAS

MY COMMISSION EXPIRES 10-29-85

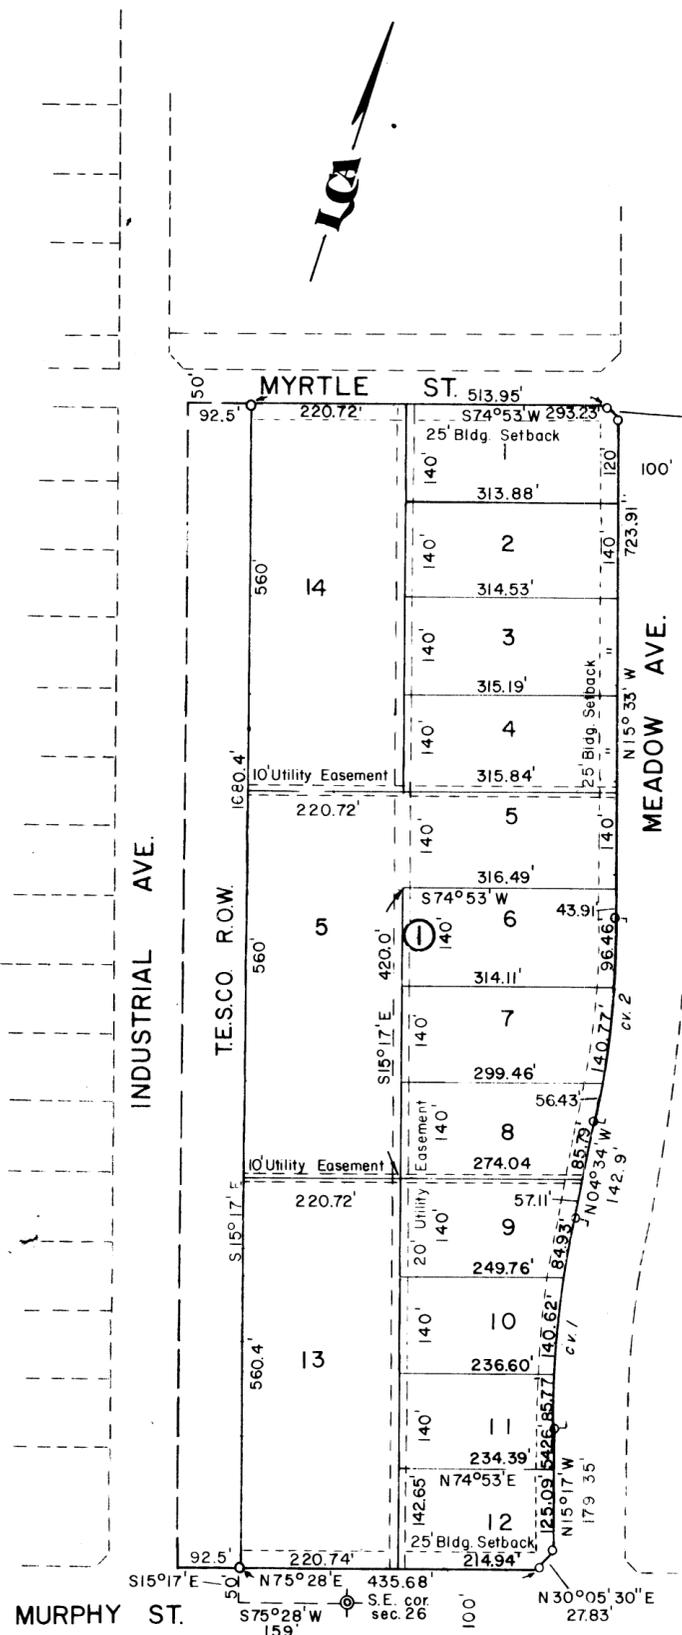

NOTES:

- 1. Lot 13 shall access onto Murphy St and Lot 15 shall access onto Myrtle St.
- 2. No fencing shall be constructed in 20' utility easement

CURVE DATA

Curve	Δ	R	L	T
cv. 1	10°43'	1664.45'	311.32'	156.12'
cv. 2	10°59'	1531.90'	293.06'	147.28'

SCALE: 1"=200'

STATE OF TEXAS  
COUNTY OF ECTOR

BEFORE ME THE UNDERSIGNED AUTHORITY

A NOTARY PUBLIC IN AND FOR THE COUNTY OF ECTOR AND THE STATE OF TEXAS, ON THIS DAY PERSONALLY APPEARED JOHN R. POOL KNOWN TO ME TO BE THE PERSON WHOSE NAME IS SUBSCRIBED TO THE FOREGOING INSTRUMENT, AND ACKNOWLEDGED TO ME THAT HE EXECUTED THE SAME FOR THE PURPOSES AND CONSIDERATIONS THEREIN EXPRESSED AND IN THE CAPACITY THEREIN STATED.

GIVEN UNDER MY HAND AND SEAL OF OFFICE ON THIS 11 DAY OF Dec., 1981.

Fred A. Girard  
NOTARY PUBLIC IN AND FOR ECTOR COUNTY, TEXAS

MY COMMISSION EXPIRES 10-29-85

STATE OF TEXAS  
COUNTY OF ECTOR

BEFORE ME THE UNDERSIGNED AUTHORITY

A NOTARY PUBLIC IN AND FOR THE COUNTY OF ECTOR AND THE STATE OF TEXAS, ON THIS DAY PERSONALLY APPEARED DELORIS POOL COOPER KNOWN TO ME TO BE THE PERSON WHOSE NAME IS SUBSCRIBED TO THE FOREGOING INSTRUMENT, AND ACKNOWLEDGED TO ME THAT HE EXECUTED THE SAME FOR THE PURPOSES AND CONSIDERATIONS THEREIN EXPRESSED AND IN THE CAPACITY THEREIN STATED.

GIVEN UNDER MY HAND AND SEAL OF OFFICE ON THIS 11 DAY OF Dec., 1981.

Fred A. Girard  
NOTARY PUBLIC IN AND FOR ECTOR COUNTY, TEXAS

MY COMMISSION EXPIRES 10-29-85

THAT I, JOHN F. LANDGRAF, DO HEREBY CERTIFY THAT I PREPARED THIS PLAT FROM AN ACTUAL AND ACCURATE SURVEY OF THE LAND AND THAT THE CORNER MONUMENTS SHOWN HEREON WERE PROPERLY PLACED UNDER MY SUPERVISION.

DATED: 4 Nov 1981  
John F. Landgraf  
REGISTERED PUBLIC SURVEYOR

THIS PLAT IS HEREBY APPROVED THIS 4<sup>TH</sup> DAY OF OCTOBER, 1981.

Van Foreman  
CHAIRMAN, PLANNING BOARD  
Judy L. Miller  
DIRECTOR OF PLANNING

THIS PLAT IS HEREBY APPROVED, THIS 22<sup>ND</sup> DAY OF OCTOBER, 1981.

ECTOR COUNTY COMMISSIONERS COURT, BY Jan Siker  
COUNTY JUDGE

FILED FOR RECORD ON THIS 20<sup>TH</sup> DAY OF Nov, 1981, AT 10 M. RECORDED THIS 20<sup>TH</sup> DAY OF Nov, 1981, AT 10 M. IN CABINET 11, PAGE 118, ECTOR COUNTY PLAT RECORDS.

Jan Siker  
COUNTY CLERK OF ECTOR COUNTY  
TEXAS