

POOL SUBDIVISION

A SUBDIVISION OF 20 ACRES
OF LAND OUT OF SECTION 26,
BLOCK 43, T-2-S, T.&P. R.R. CO.
SURVEY, ECTOR COUNTY, TEXAS.

STATE OF TEXAS
COUNTY OF ECTOR

KNOW ALL MEN BY THESE PRESENTS

That I, Curtis Pool, being the present owner of a 20-acre tract of land out of Section 26, Block 43, T-2-S, T. & P. Ry. Co. Survey, Ector County, Texas, have caused the same to be subdivided into lots, blocks, streets and alleys and do hereby designate such subdivision as "Pool Subdivision" as shown hereon and do dedicate the streets and alleys to the public for their use, but in the event said streets and alleys shall cease to be used as such the title thereto shall revert to me, my heirs and assigns, and do further grant mineral lessees the use of the streets and alleys as herein dedicated for rights of ingress and egress for laying pipelines, telephone, and telegraph lines therein.

Witness my hand at Odessa, Texas this 6 day of July, 1957.

Curtis Pool
Curtis Pool

STATE OF TEXAS
COUNTY OF ECTOR

BEFORE ME, THE UNDERSIGNED AUTHORITY,

A Notary Public in and for the County of Ector and State of Texas, on this day personally appeared Curtis Pool, known to me to be the person whose name is subscribed to the foregoing instrument and acknowledged to me that he executed the same for the purposes and considerations therein expressed.

Given under my hand and oath of office on this 6 day of July, 1957.

Mary Farley
Notary Public in and for Ector County, Texas

STATE OF TEXAS
COUNTY OF ECTOR

I, Wilbur L. Ash, Registered Public Surveyor of the State of Texas, do hereby certify that the above plat of "Pool Subdivision" represents a survey made by me on the ground in JULY, 1957.


Wilbur L. Ash
Wilbur L. Ash, Registered Public Surveyor

This plat of "Pool Subdivision" is hereby approved:

Approved: Ernest Parker Date: July 5, 1957
Chairman of Ector County Planning Board

Filed for record this 6 day of July, 1957, at 11 A.M.
in Vol. 5, Page 38. Recorded this 6 day of July, 1957,
at 11:30 A.M.

Edna Smith
Edna Smith, County Clerk, Ector County, Texas

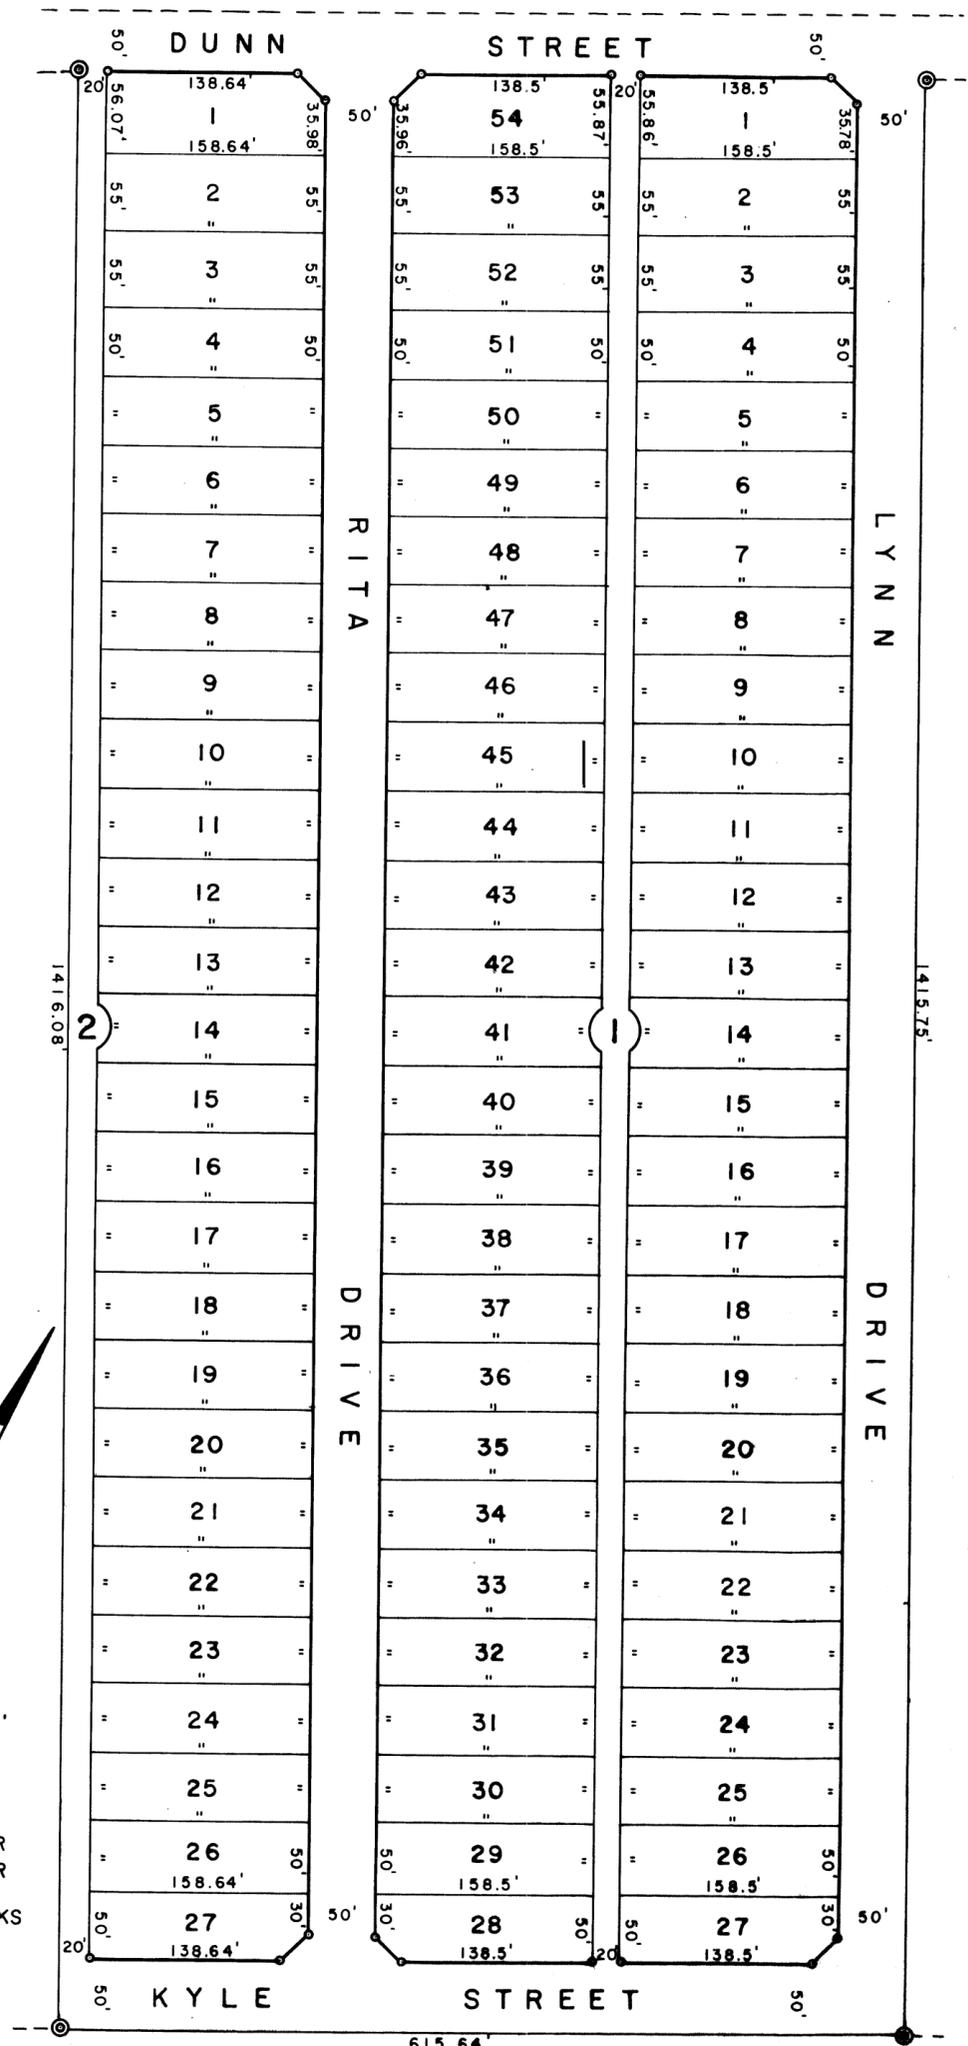

SCALE: 1" = 100'
LEGEND
BLOCK CORNER
TRACT CORNER
STREET CUTBACKS