


REPLAT OF LOTS 13-16 AND LOTS 18-20, BLOCK 1,  
**POOL'S ANNEX**  
ODESSA, ECTOR COUNTY, TEXAS

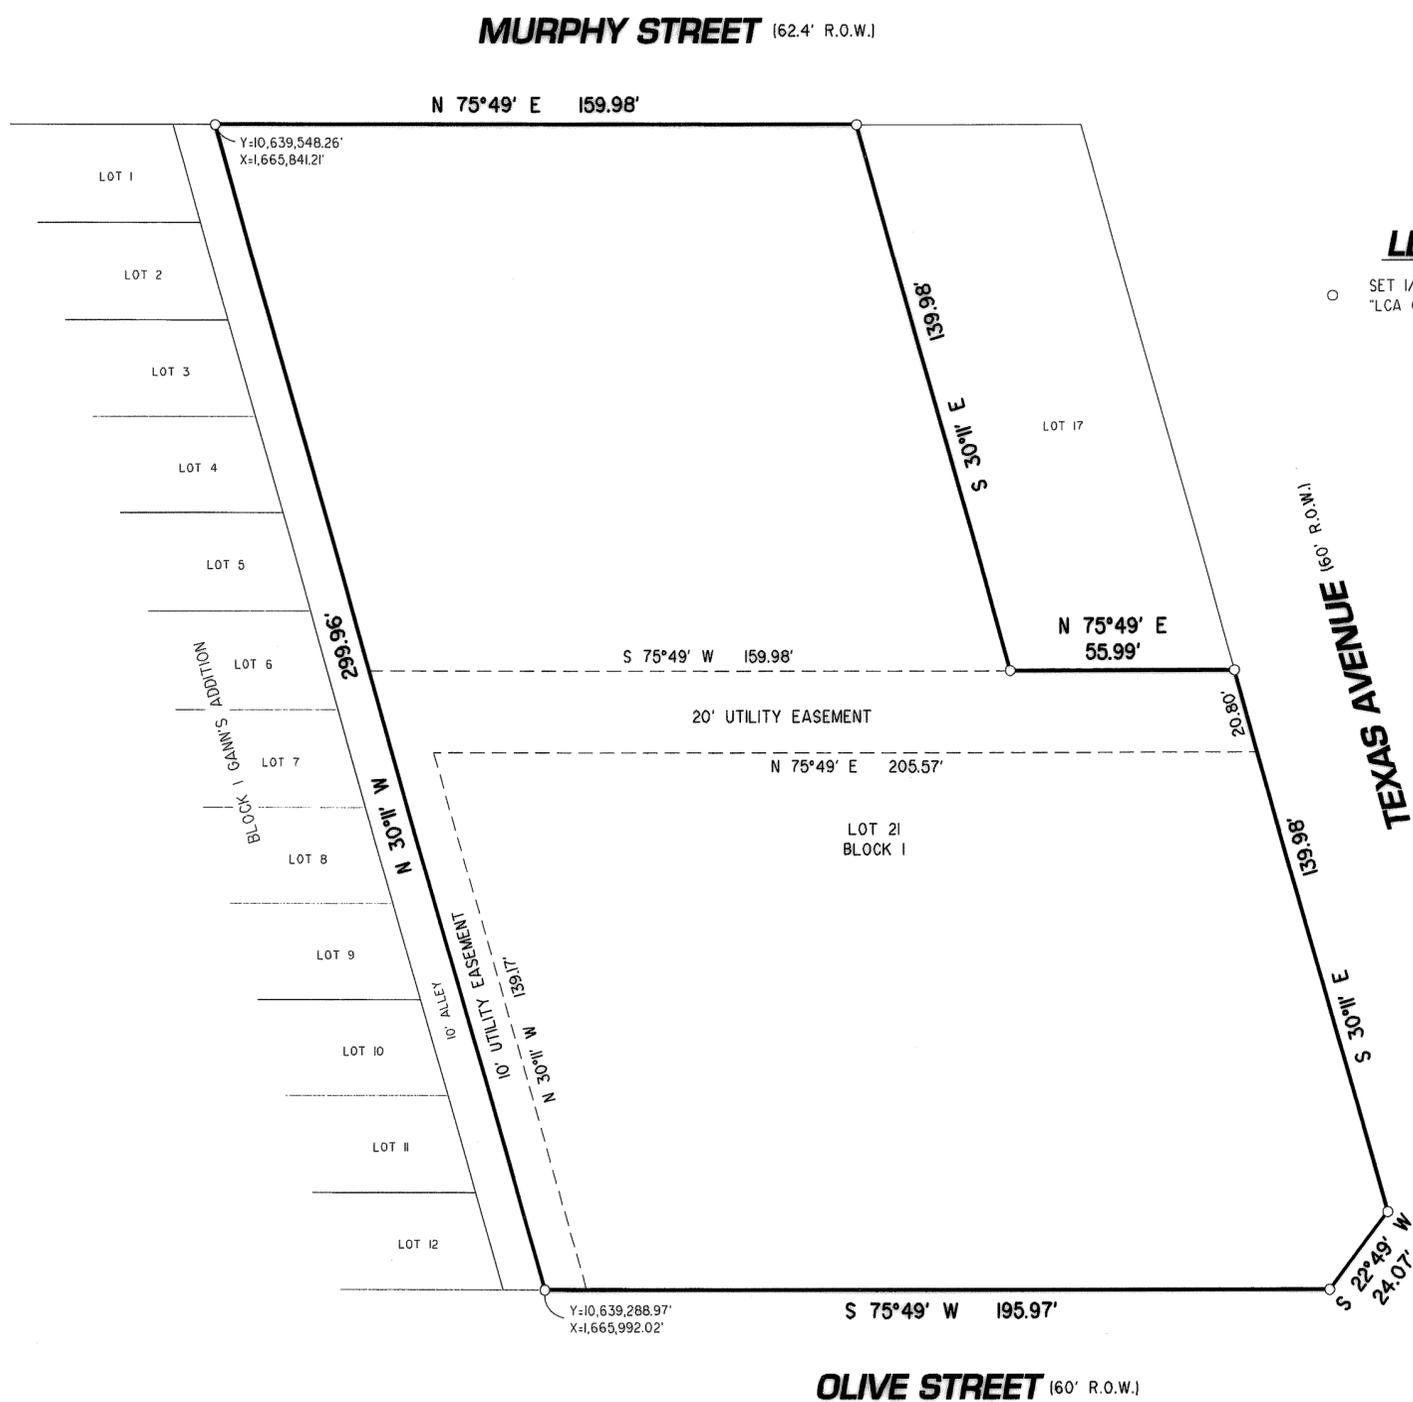

**LEGEND**

○ SET 1/2" I.R. W/CAP MARKED "LCA ODESSA, TX"

STATE OF TEXAS  
COUNTY OF ECTOR

KNOW ALL MEN BY THESE PRESENT THAT I, THE UNDERSIGNED OWNER OF THE LAND SHOWN ON THIS PLAT AND DESIGNATED AS BEING A REPLAT OF LOTS 13-16 AND LOTS 18-20, BLOCK 1, POOL'S ANNEX, ODESSA, ECTOR COUNTY TEXAS, AND WHOSE NAME IS SUBSCRIBED HERETO, THEREBY DEDICATED TO THE USE OF THE PUBLIC FOREVER ALL STREETS, ALLEYS, WATER COURSES, DRAINS, EASEMENTS, PUBLIC PLACES SHOWN THEREON FOR THE PURPOSE AND CONSIDERATION THEREIN EXPRESSED, AND A EASEMENT OF EGRESS AND INGRESS FOR TRASH COLLECTION PURPOSES IS HEREBY GRANTED.




BY: Susan M Redford  
SUSAN REDFORD  
COUNTY JUDGE OF ECTOR COUNTY

STATE OF TEXAS  
COUNTY OF ECTOR

BEFORE ME THE UNDERSIGNED AUTHORITY A NOTARY PUBLIC IN AND FOR THE COUNTY OF ECTOR AND THE STATE OF TEXAS, ON THIS DAY PERSONALLY APPEARED SUSAN REDFORD, KNOWN TO ME TO BE THE PERSON WHOSE NAME IS SUBSCRIBED TO THE FOREGOING INSTRUMENT, AND ACKNOWLEDGED TO ME THAT HE EXECUTED THE SAME FOR THE PURPOSES AND CONSIDERATIONS THEREIN EXPRESSED AND IN THE CAPACITY THEREIN STATED.

GIVEN UNDER MY HAND AND SEAL OF OFFICE ON THIS 10th DAY OF August, 2010

Adelaida Wilman  
NOTARY PUBLIC IN AND FOR THE STATE OF TEXAS

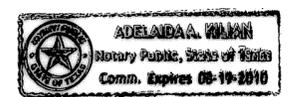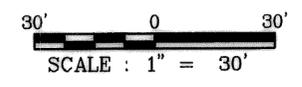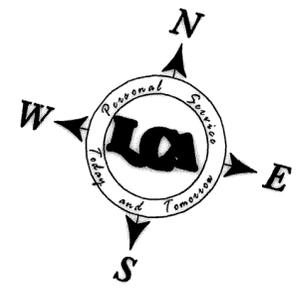

THAT I, DOW E KELLY, DO HEREBY CERTIFY THAT I PREPARED THIS PLAT FROM AN ACTUAL AND ACCURATE SURVEY OF THE LAND AND THAT THE CORNER MONUMENTS SHOWN HEREON WERE PROPERLY PLACED UNDER MY SUPERVISION

DATED: 6 August, 2010  
Dow E Kelly  
REGISTERED PROFESSIONAL SURVEYOR



THIS PLAT IS HEREBY APPROVED THIS 5th DAY OF AUGUST, 2010, BY THE PLANNING AND ZONING STAFF, CITY OF ODESSA, TEXAS.  
Bill O'Neil CHAIRMAN, PLANNING COMMISSION  
William Brown DIRECTOR OF PLANNING

CERTIFICATE OF DIRECTOR OF PUBLIC WORKS

I HEREBY CERTIFY THAT ALL REQUIREMENTS OF THE URBAN DEVELOPMENT ORDINANCE CONCERNING SUBMISSION AND/OR APPROVAL OF INFORMATION AND DATA TO THE DIRECTOR OF PUBLIC WORKS AND THE CITY ENGINEER REQUIRED FOR FINAL PLAT APPROVAL HAVE BEEN COMPLIED WITH FOR THIS SUBMISSION.

DATED: August 18, 2010  
Matthew S. Snyders  
DIRECTOR OF PUBLIC WORKS

FILED FOR RECORD ON THIS 22nd DAY OF August, 2010, AT 10:22 A.M. RECORDED THIS 22nd DAY OF August, 2010, AT 10:22 P.M. IN CABINET 3, PAGE 68-B, ECTOR COUNTY PLAT RECORDS.

Linda Hancey  
COUNTY CLERK OF ECTOR COUNTY, TEXAS

BASIS OF BEARINGS:  
BEARINGS, COORDINATES & DISTANCES ARE RELATIVE TO CITY OF ODESSA GPS CONTROL MONUMENTS "OD40" & "OD46" WITH A COMBINED GRID FACTOR OF 0.999854222 AND A THETA ANGLE OF -0°02'46" NEAR THE CENTER OF THIS SURVEY.