


PROCTOR ADDITION, 2ND FILING

AN ADDITION TO THE CITY OF ODESSA, TEXAS.
BEING A SUBDIVISION OF 3.4 ACRES OF LAND IN
SECTION 17, BLOCK 42, T-2-S, T & P RY CO SURVEY,
ECTOR COUNTY, TEXAS.

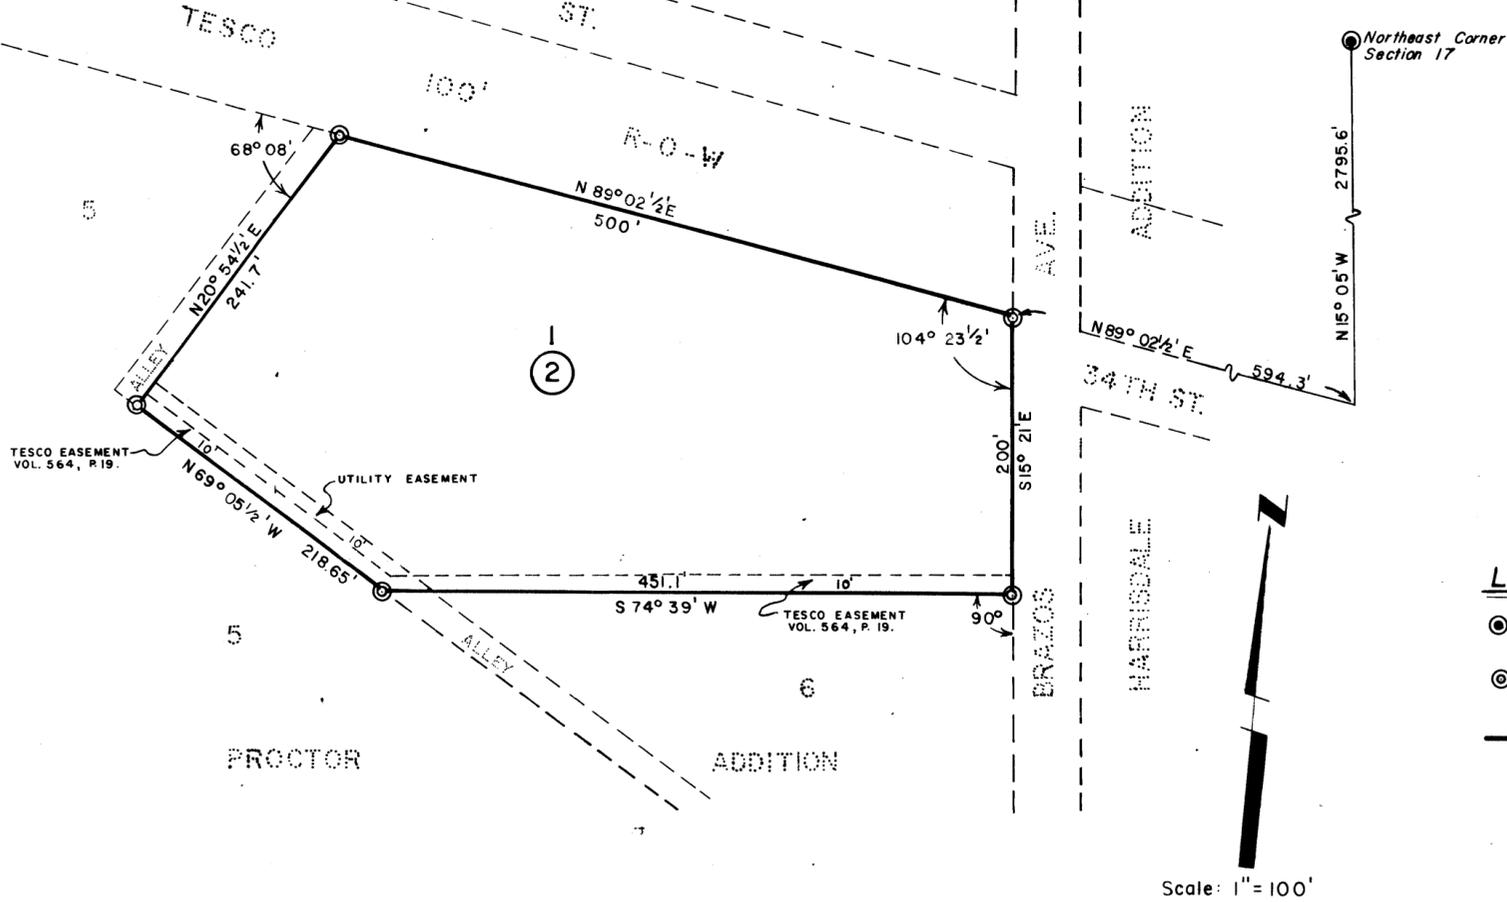

LEGEND

- Section Corner
- ⊗ Subdivision Corner
- Property Line

STATE OF TEXAS:
COUNTY OF ECTOR:

KNOW ALL MEN BY THESE PRESENTS

WE, THE UNDERSIGNED OWNERS OF THE LAND SHOWN ON THIS PLAT AND DESIGNATED AS "PROCTOR ADDITION, 2ND FILING", AN ADDITION TO THE CITY OF ODESSA, ECTOR COUNTY, TEXAS, AND WHOSE NAMES ARE SUBSCRIBED HERETO, HEREBY DEDICATE TO THE USE OF THE PUBLIC FOREVER ALL STREETS, ALLEYS, WATER COURSES, DRAINS, EASEMENTS, AND PUBLIC PLACES SHOWN THEREON FOR THE PURPOSE AND CONSIDERATION THEREIN EXPRESSED.

Wayne D. Gilliam
WAYNE D. GILLIAM

Mary L. Gilliam
MARY L. GILLIAM

STATE OF TEXAS:
COUNTY OF ECTOR:

BEFORE ME THE UNDERSIGNED AUTHORITY

A NOTARY PUBLIC IN AND FOR THE COUNTY OF ECTOR AND THE STATE OF TEXAS, ON THIS DAY PERSONALLY APPEARED WAYNE D. GILLIAM AND MARY L. GILLIAM, BOTH KNOWN TO ME TO BE THE PERSONS WHOSE NAMES ARE SUBSCRIBED TO THE FOREGOING INSTRUMENT AND ACKNOWLEDGED TO ME THAT THEY EACH EXECUTED THE SAME FOR THE PURPOSES AND CONSIDERATIONS THEREIN EXPRESSED.

GIVEN UNDER MY HAND AND SEAL OF OFFICE, THIS 14th DAY OF Jan., 1976.

Bernice F. Johnson
NOTARY PUBLIC IN AND FOR ECTOR COUNTY, TEXAS

KNOW ALL MEN BY THESE PRESENTS

THAT I, KENNETH E. ESMOND, DO HEREBY CERTIFY THAT I PREPARED THIS PLAT FROM AN ACTUAL AND ACCURATE SURVEY OF THE LAND AND THAT THE CORNER MONUMENTS SHOWN HEREON WERE PROPERLY PLACED UNDER MY SUPERVISION.

DATED December 30, 1975. Kenneth E. Esmond
REGISTERED PUBLIC SURVEYOR

CERTIFICATE OF DIRECTOR OF PUBLIC WORKS

I HEREBY CERTIFY THAT ALL REQUIREMENTS OF THE "URBAN DEVELOPMENT ORDINANCE" CONCERNING SUBMISSION AND/OR APPROVAL OF INFORMATION AND DATA TO THE DIRECTOR OF PUBLIC WORKS AND THE CITY ENGINEER REQUIRED FOR FINAL PLAT APPROVAL HAVE BEEN COMPLIED WITH FOR THIS SUBMISSION.

DATED: March 3, 1976. Bryan T. Henderson
DIRECTOR OF PUBLIC WORKS

APPROVED THIS 11th DAY OF December, 1975, BY THE PLANNING BOARD OF THE CITY OF ODESSA, TEXAS.

R. B. Hampton CHAIRMAN
John S. Olin DIRECTOR OF PLANNING

APPROVED THIS 13th DAY OF JANUARY, 1976, BY THE CITY COUNCIL OF THE CITY OF ODESSA, TEXAS.

R. B. Hampton MAYOR
James A. Walker CITY MANAGER
John S. Olin CITY SECRETARY

FILED FOR RECORD THIS 17 DAY OF March, 1976, AT 3:00 P.M.
RECORDED THIS 17 DAY OF March, 1976, AT 3:00 P.M., IN VOL. 17,
PAGE 17, ECTOR COUNTY PLAT RECORDS.

Lucille Walz
COUNTY CLERK OF ECTOR COUNTY, TEXAS