



QUAIL RUN ESTATES 2ND FILING
BEING A REPLAT OF LOTS 4 THRU 6, BLOCK 23,
WESTRIDGE SUBDIVISION 2ND FILING

LEGEND

- ⊙ Section Corner
- ⊙ Subdivision Corner
- Subdivision Boundary Line
- ⊖ P.C. Or P.T. Of Curve
- ⊖ Block Corner Cutback Unless Otherwise Shown
- Cv. 1 Designates Curve Number

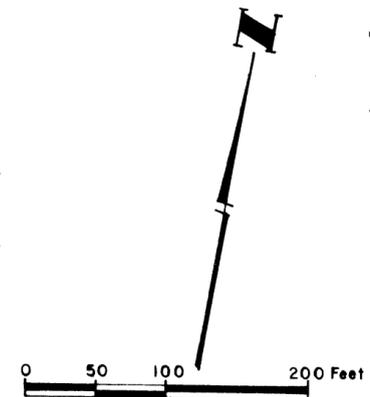

TABULATION OF CURVE DATA				
Curve No.	Δ	T	R	L
1	90°00'30"	50.01'	50'	78.55'
2	90°00'30"	100.01'	100'	157.09'
3	89°59'30"	49.99'	50'	78.53'
4	89°59'30"	99.99'	100'	157.07'

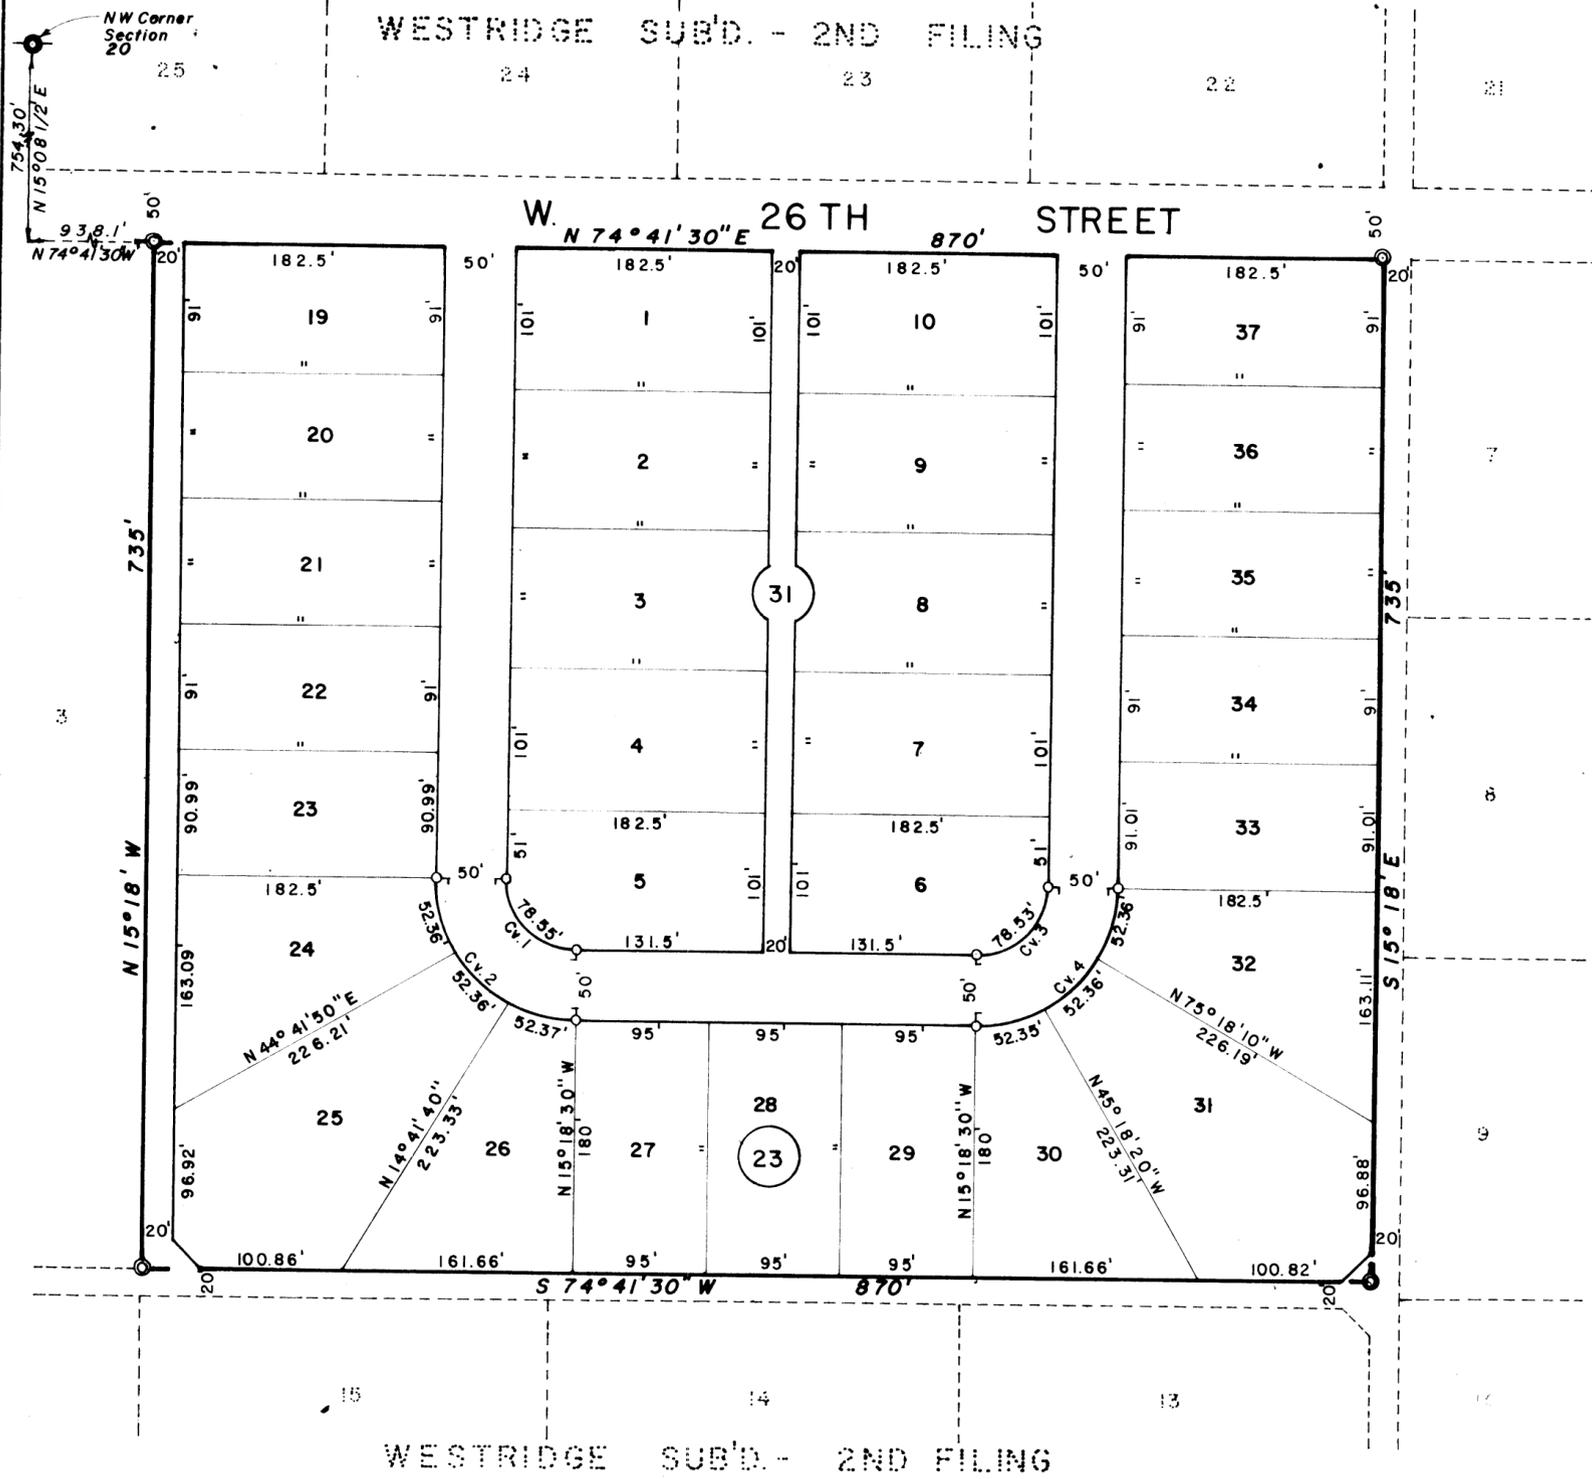

THE STATE OF TEXAS
COUNTY OF ECTOR

KNOW ALL MEN BY THESE PRESENTS:

THAT I, GARY N. HANER, DO HEREBY CERTIFY THAT THIS PLAT WAS PREPARED FROM AN ACTUAL AND ACCURATE SURVEY OF THE LAND, AND THE CORNER MONUMENTS SHOWN HEREON WERE PROPERLY PLACED, UNDER MY SUPERVISION.

DATED December 3, 1979

Gary N. Haner
REGISTERED PROFESSIONAL ENGINEER

THIS PLAT IS HEREBY APPROVED ON THIS 15 DAY OF December, 1979.

ECTOR COUNTY COMMISSIONERS COURT

BY: *Gary L. Watkins*
GARY L. WATKINS, COUNTY JUDGE

THE STATE OF TEXAS
COUNTY OF ECTOR

KNOW ALL MEN BY THESE PRESENTS:

THAT WE, THE UNDERSIGNED OWNERS OF LOTS 4 THRU 12, BLOCK 23, WESTRIDGE SUBDIVISION 2ND FILING, ECTOR COUNTY, TEXAS, HAVE CAUSED THE SAME TO BE REPLATTED AS SHOWN ON THIS PLAT, AND DESIGNATED "QUAIL RUN ESTATES 2ND FILING," AND DO HEREBY DEDICATE THE STREETS AND ALLEYS TO THE USE OF THE PUBLIC FOREVER, BUT, IN THE EVENT SAID STREETS AND ALLEYS SHALL CEASE TO BE USED AS SUCH, THE TITLE THERETO SHALL REVERT TO ME, MY HEIRS AND ASSIGNS.

WITNESS OUR HANDS ON THIS 30th DAY OF November, 1979.

W. H. TOLBERT CORPORATION

W. H. Tolbert
W. H. TOLBERT, PRESIDENT
Velma Tolbert
VELMA TOLBERT, SECRETARY

THE STATE OF TEXAS
COUNTY OF ECTOR

BEFORE ME, THE UNDERSIGNED AUTHORITY, A NOTARY PUBLIC IN AND FOR ECTOR COUNTY, TEXAS, ON THIS DAY PERSONALLY APPEARED W. H. TOLBERT, PRESIDENT OF W. H. TOLBERT CORPORATION, KNOWN TO ME TO BE THE PERSON WHOSE NAME IS SUBSCRIBED TO THE FOREGOING INSTRUMENT, AND ACKNOWLEDGED TO ME THAT THE SAME WAS THE ACT OF THE W. H. TOLBERT CORPORATION, A TEXAS CORPORATION, AND THAT HE EXECUTED THE SAME FOR THE PURPOSES AND CONSIDERATIONS THEREIN EXPRESSED, AND IN THE CAPACITY THEREIN STATED.

GIVEN UNDER MY HAND AND SEAL OF OFFICE ON THIS 30th DAY OF November, 1979.

Bernice F. Johnson
NOTARY PUBLIC IN AND FOR ECTOR COUNTY, TEXAS
11-30-80

FILED FOR RECORD THIS 17th DAY OF December, 1979, AT

9 A.M. RECORDED THIS 17th DAY OF December, 1979, AT

9 A.M., IN VOLUME 21, PAGE 35, ECTOR COUNTY PLAT RECORDS.

Lucille Halz
COUNTY CLERK OF ECTOR COUNTY, TEXAS