
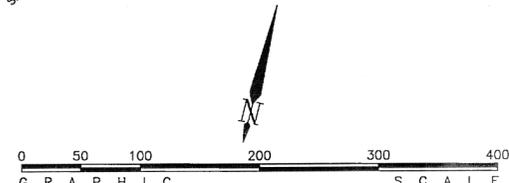


REPLAT OF LOTS 1 THRU 8, BLOCK 25, RANCH ACRES, 2ND. FILING ECTOR COUNTY, TEXAS

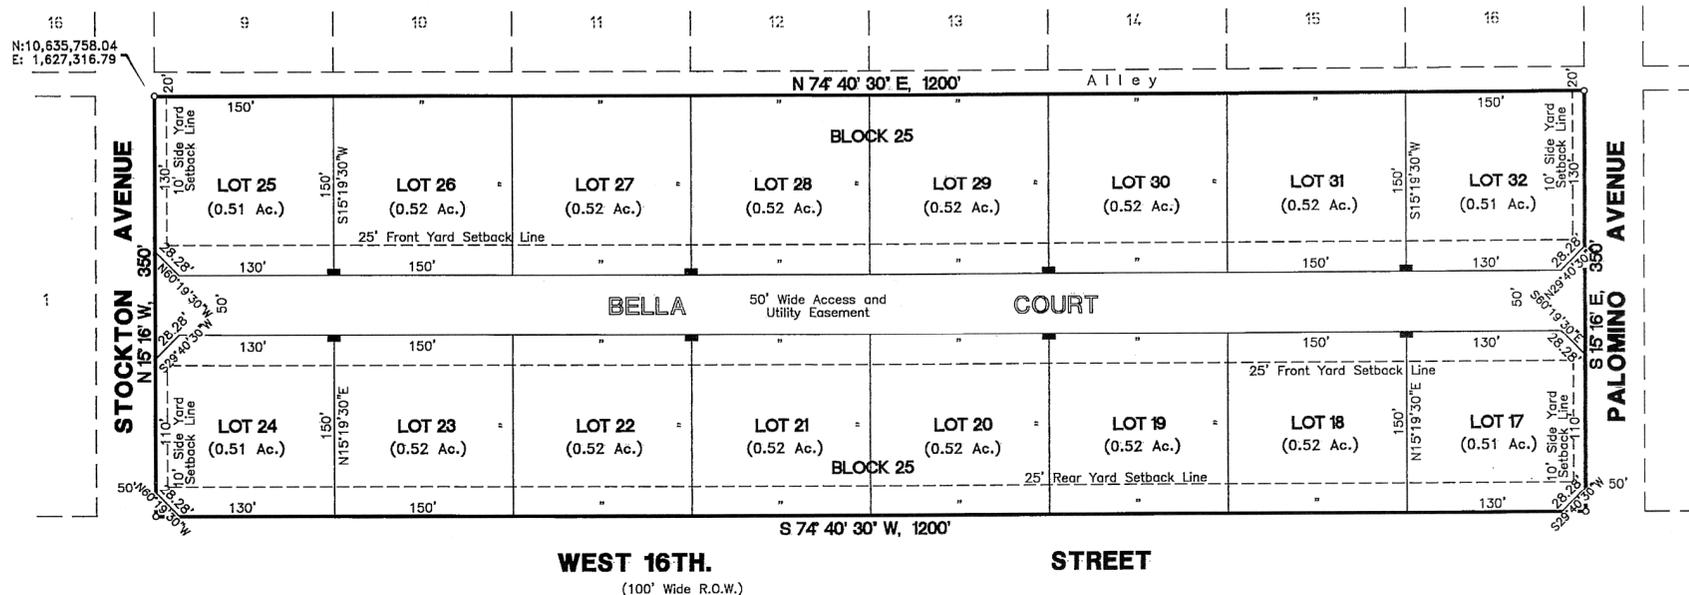

STATE OF TEXAS:
COUNTY OF ECTOR:


KNOW ALL MEN BY THESE PRESENTS THAT WE, THE UNDERSIGNED, BEING THE PRESENT OWNERS OF THE LAND SHOWN ON THIS PLAT AND DESIGNATED AS "REPLAT OF LOTS 1 THRU 8, BLOCK 25, RANCH ACRES, 2ND. FILING, DO HEREBY DEDICATE TO THE PUBLIC FOREVER ALL STREETS, ALLEYS, WATER COURSES, EASEMENTS, AND PUBLIC PLACES SHOWN THEREON FOR THE PURPOSE AND CONSIDERATION THEREIN EXPRESSED.

Oscar Franco
OSCAR FRANCO

Flora Franco
FLORA FRANCO

STATE OF TEXAS:
COUNTY OF ECTOR:

THIS INSTRUMENT WAS ACKNOWLEDGED BEFORE ME ON September 9, 2013 BY OSCAR FRANCO AND WIFE FLORA FRANCO.

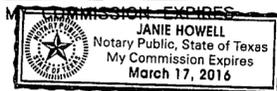

Janie Howell
NOTARY PUBLIC, STATE OF TEXAS
Janie Howell
PRINTED NAME OF NOTARY

PREPARED BY
S. W. HOWELL, INC.
409 EAST 57TH STREET
ODESSA, TEXAS 79762
(432) 367-5711
MARCH, 2013
13-32908
DRAWN BY: PWP

LEGEND

- ⊙ SECTION CORNER
- PROPERTY CORNER
- BOUNDARY LINE
- 5' x 5' 5' x 5' 5' x 5' 5' x 5' ELECTRIC EASEMENT

THIS PLAT IS HEREBY REVIEWED AS PER THE INTERLOCAL AGREEMENT WITH THE CITY OF ODESSA FOR REGULATION OF SUBDIVISION PLATS IN THE EXTRA-TERRITORIAL JURISDICTION OF THE CITY THIS 12th DAY OF October, 2013, BY THE ECTOR COUNTY PUBLIC WORKS, ECTOR COUNTY, TEXAS.


John P. Landgraf
ECTOR COUNTY PUBLIC WORKS

STATE OF TEXAS:
COUNTY OF ECTOR:

KNOW ALL MEN BY THESE PRESENTS THAT I, SAM HOWELL, II, A REGISTERED PROFESSIONAL LAND SURVEYOR OF THE STATE OF TEXAS, DO HEREBY CERTIFY THAT I PREPARED THIS PLAT FROM AN ACTUAL AND ACCURATE SURVEY OF THE LAND AND THAT THE CORNER MONUMENTS SHOWN HEREON WERE PROPERLY PLACED UNDER MY SUPERVISION.

DATED: March 27, 2013

Sam Howell II
SAM HOWELL II, RPLS NO. 4631
REGISTERED PROFESSIONAL LAND SURVEYOR

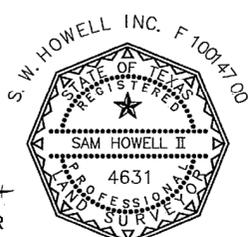

CERTIFICATE OF DIRECTOR OF PUBLIC WORKS - CITY OF ODESSA

I HEREBY CERTIFY THAT ALL REQUIREMENTS OF THE "URBAN DEVELOPMENT ORDINANCE" CONCERNING SUBMISSION AND/OR APPROVAL OF INFORMATION AND DATA TO THE DIRECTOR OF PUBLIC WORKS AND THE CITY ENGINEER, REQUIRED FOR FINAL PLAT APPROVAL, HAVE BEEN COMPLIED WITH FOR THIS SUBMISSION.

DATED: October 7, 2013

Wade Spry
DIRECTOR OF PUBLIC WORKS

APPROVED THIS 18th DAY OF APRIL, 2013, BY THE PLANNING COMMISSION OF THE CITY OF ODESSA, TEXAS.

Garyn Sen
CHAIRMAN

Randal J Brunk
DIRECTOR OF PLANNING

FILED FOR RECORD THIS 18th DAY OF OCTOBER, 2013, 12:04 PM.
RECORDED THIS 18th DAY OF OCTOBER, 2013, 12:04 PM., IN
CABINET B, PAGE 119D, ECTOR COUNTY PLAT RECORDS.

John P. Landgraf
COUNTY CLERK OF ECTOR COUNTY, TEXAS