

REPLAT OF LOTS 1 THRU 4, THE WEST 120' OF LOT 5, ALL OF LOT 10, BLOCK 5,
RANCH VALLEY ADDITION
 ECTOR COUNTY, TEXAS

STATE OF TEXAS:
 COUNTY OF ECTOR:


KNOW ALL MEN BY THESE PRESENTS THAT I, THE UNDERSIGNED, BEING THE PRESENT OWNER OF THE LAND SHOWN ON THIS PLAT AND DESIGNATED AS "REPLAT OF LOTS 1 THRU 4, THE WEST 120' OF LOT 5, ALL OF LOT 10, BLOCK 5, RANCH VALLEY ADDITION", AN ADDITION TO THE CITY OF ODESSA, ECTOR COUNTY, TEXAS, AND WHOSE NAMES ARE SUBSCRIBED HERETO DO HEREBY DEDICATE TO THE USE OF THE PUBLIC FOREVER; ALL WATER COURSES, DRAINS, EASEMENTS, AND PUBLIC PLACES SHOWN THEREON FOR THE PURPOSE AND CONSIDERATIONS THEREIN EXPRESSED.

15292990

Paul Gonzales
 DAVID GONZALEZ

STATE OF TEXAS:
 COUNTY OF ECTOR:

THIS INSTRUMENT WAS ACKNOWLEDGED BEFORE ME ON _____
 BY DAVID GONZALEZ.

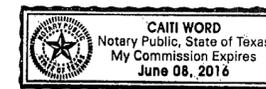


Caiti Word
 NOTARY PUBLIC FOR THE STATE OF TEXAS
Caiti Word
 PRINTED NAME OF NOTARY

MY COMMISSION EXPIRES

STATE OF TEXAS:
 COUNTY OF ECTOR:

KNOW ALL MEN BY THESE PRESENTS THAT I, SAM HOWELL, II A REGISTERED PROFESSIONAL LAND SURVEYOR OF THE STATE OF TEXAS, DO HEREBY CERTIFY THAT I PREPARED THIS PLAT FROM AN ACTUAL AND ACCURATE SURVEY OF THE LAND AND THAT THE CORNER MONUMENTS SHOWN HEREON WERE PROPERLY PLACED UNDER MY SUPERVISION.

DATED: 7-12-2013
Sam Howell
 Sam Howell II
 Registered Professional Land Surveyor #4631

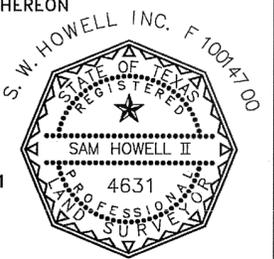

THIS PLAT IS HEREBY APPROVED BY THE ECTOR COUNTY COMMISSIONERS COURT ON THIS

23rd DAY OF September, 2013.


Susan Redford
 SUSAN REDFORD
 COUNTY JUDGE OF ECTOR COUNTY, TEXAS

FILED FOR RECORD THIS 18 DAY OF DECEMBER 2013, 2:28 P.M.,

RECORDED THIS 18 DAY OF DECEMBER 2013, 2:28 P. M., IN

CABINET B, PAGE 122-D, ECTOR COUNTY PLAT RECORDS.

Linda Nancy
 COUNTY CLERK OF ECTOR COUNTY, TEXAS

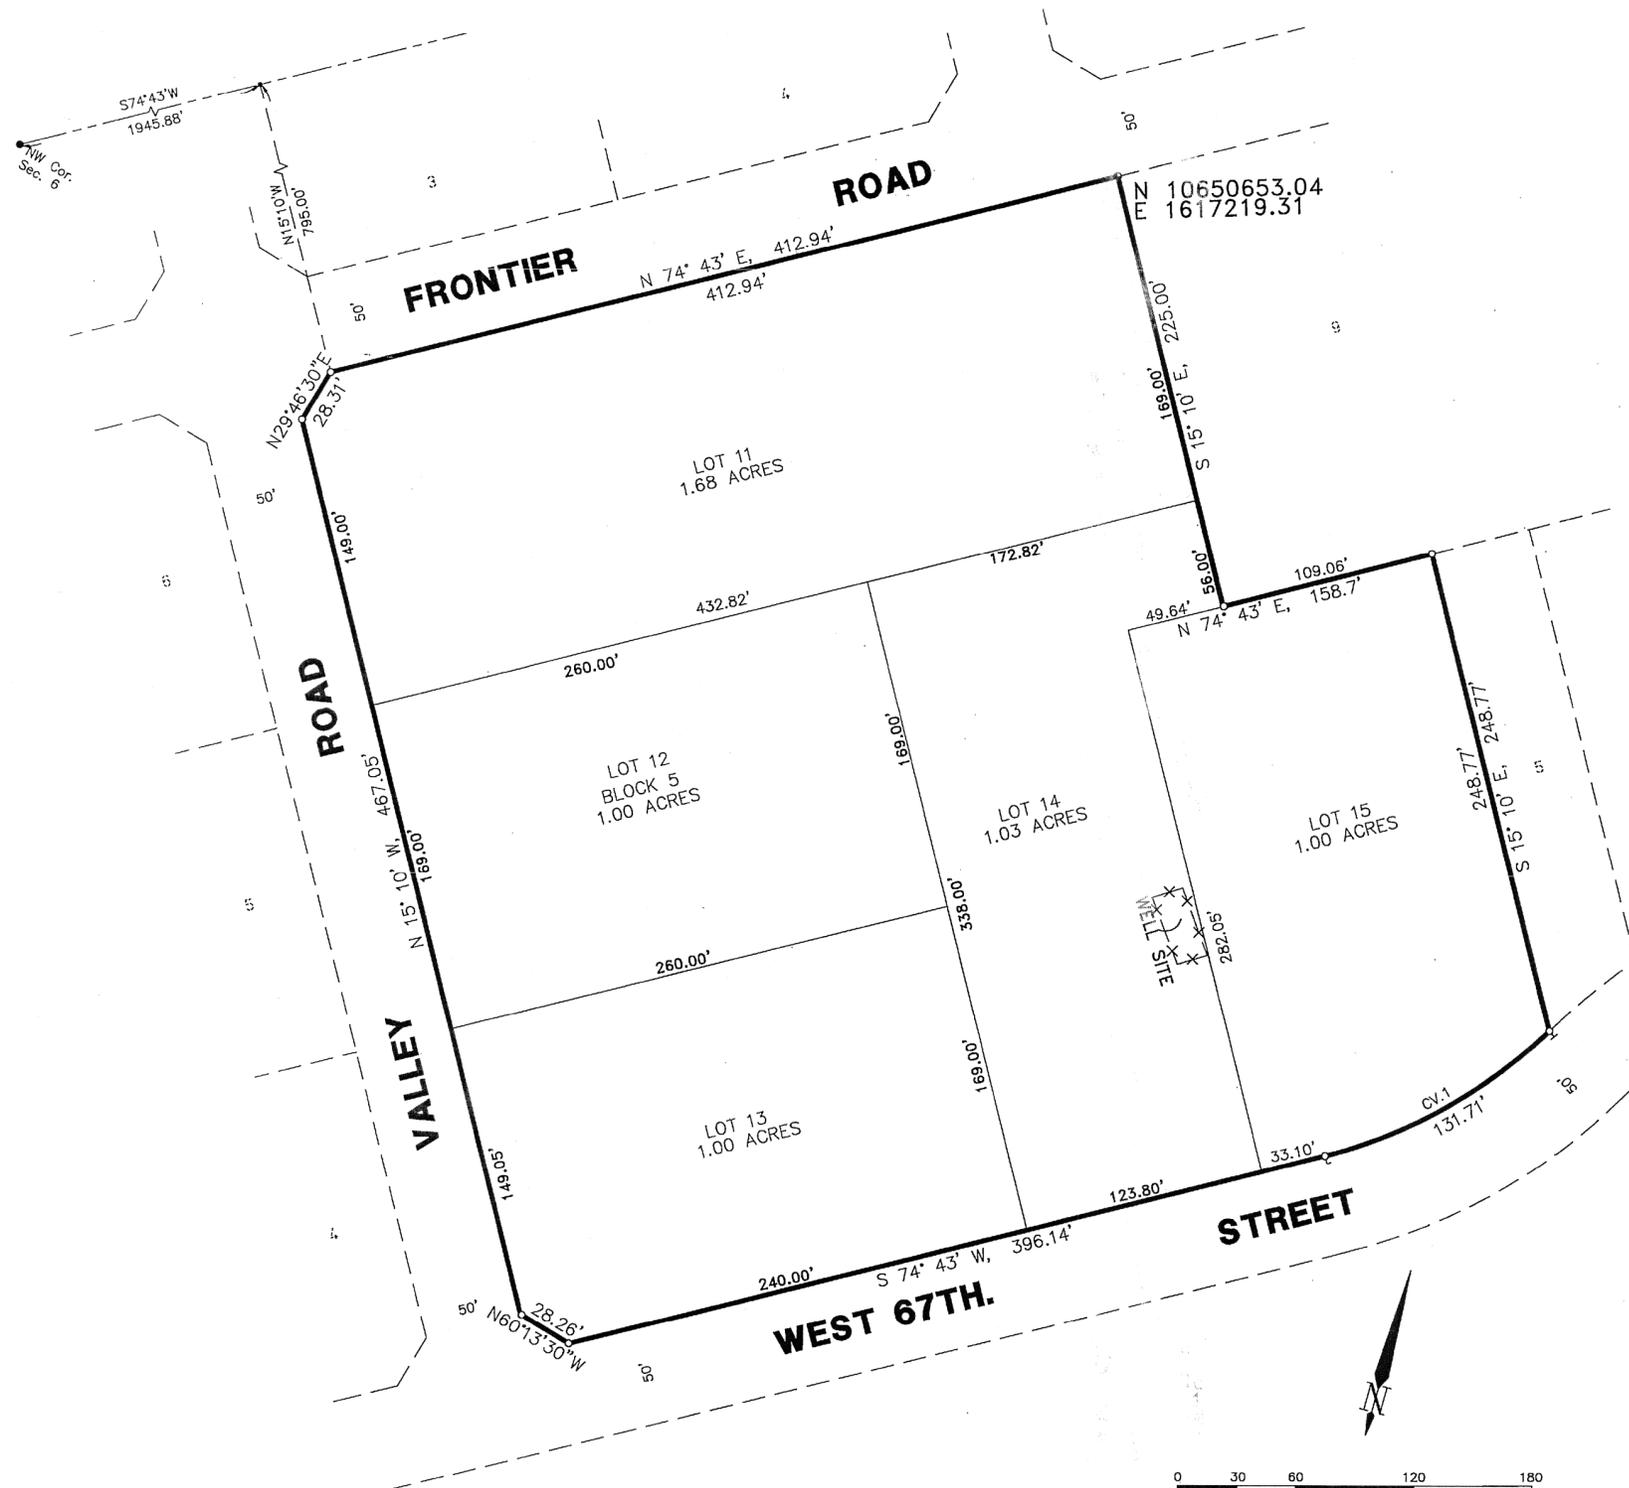

CURVE DATA						
NO.	DELTA ANGLE	TANGENT	RADIUS	LENGTH	CH. BEARING	CH. LENGTH
1	29°36'20"	67.36'	254.90'	131.71'	S59°54'50"W	130.25'



PREPARED BY
S. W. HOWELL, INC.
 409 EAST 57TH STREET
 ODESSA, TEXAS 79762
 (432) 367-5711
 AUGUST, 2013
 13-33090
 DRAWN BY: JTM
 © 2013 All Rights Reserved