


RANCH VALLEY

BEING A SUBDIVISION OF 42.06 ACRES OF LAND
IN SECTION 6, BLOCK 43, T-2-S, T&P RR CO. SURVEY,
ECTOR COUNTY, TEXAS

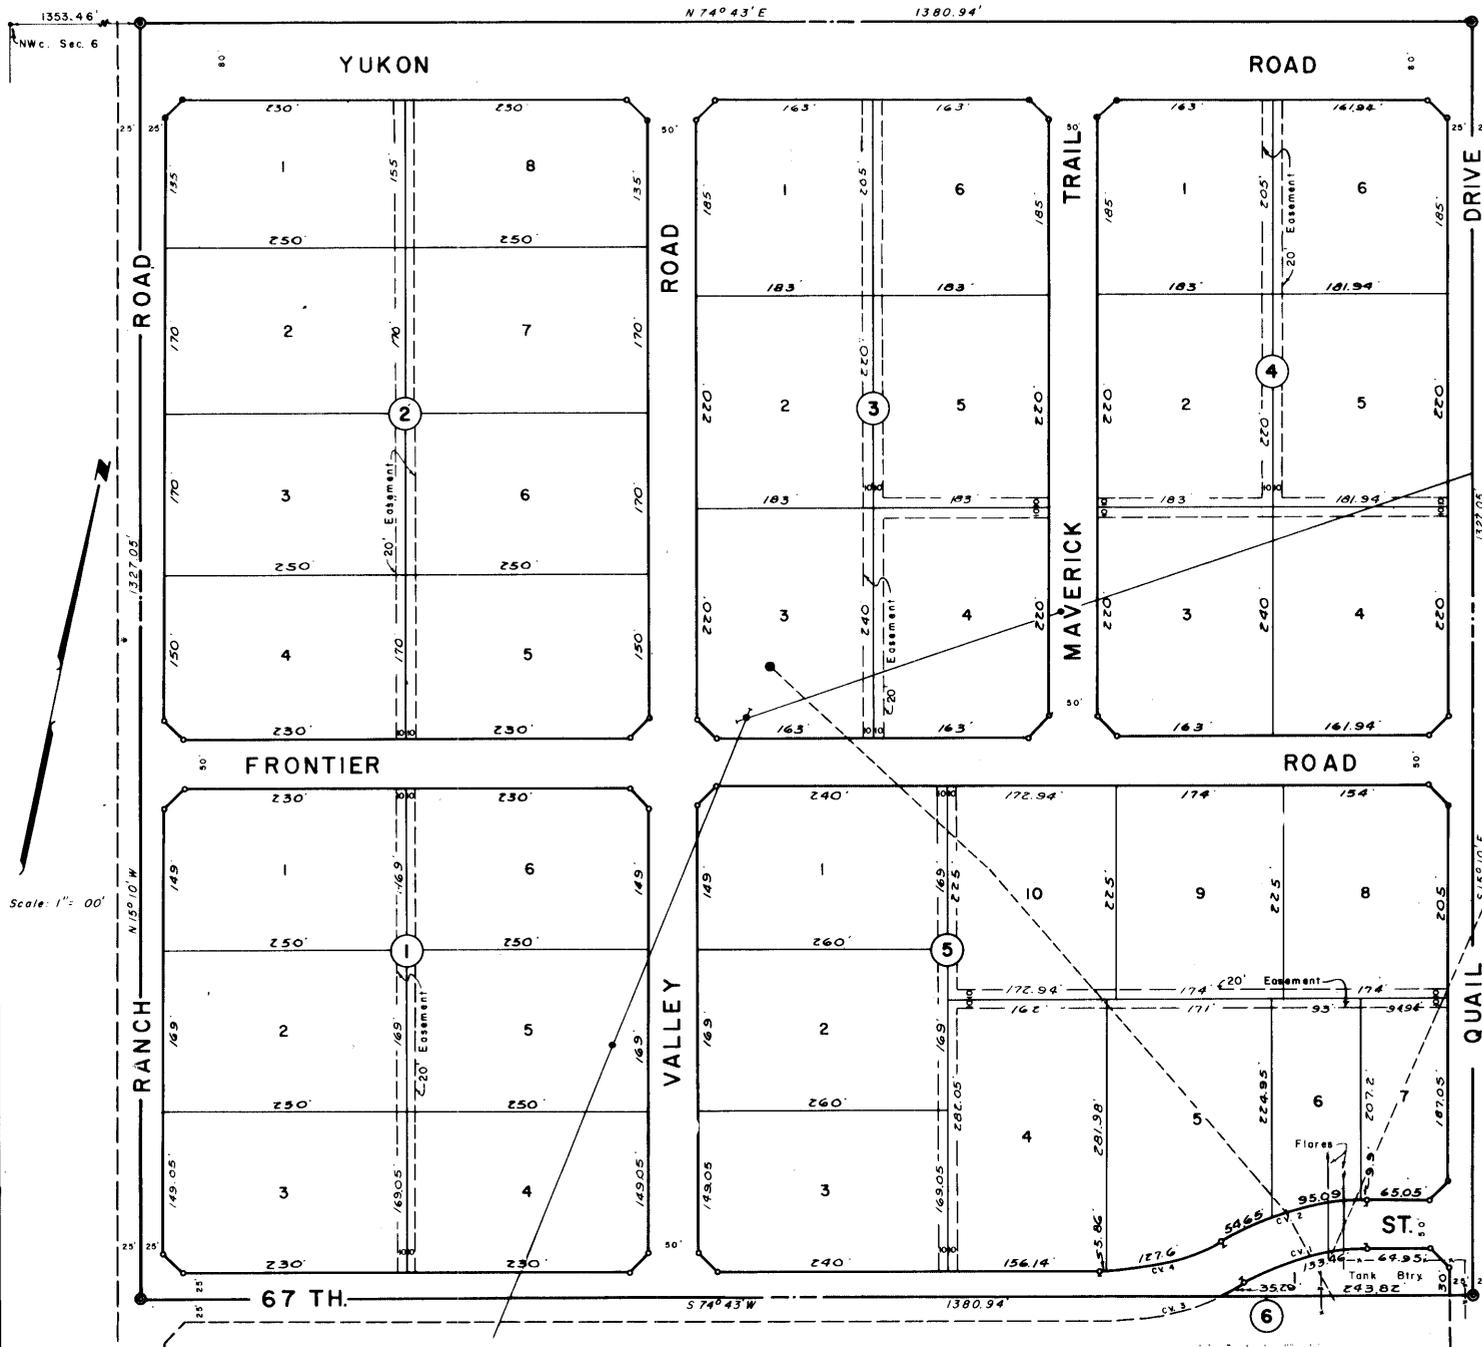

TABULATION OF CURVE DATA					
CURVE NO.	Δ	D	T	R	L
1	30°	22° 28.7'	68.30'	254.9'	133.46'
2	30°	18° 47.5'	81.70'	304.9'	159.64'
3	30°	18° 47.5'	81.70'	304.9'	159.64'
4	30°	22° 28.7'	68.30'	254.9'	133.46'

- LEGEND
- ○ ○ ○ Oil Well
 - Tract Corner
 - Block Corner
 - P.C. & P.T. of Curve
 - Curve Number
 - Pipe Line
 - Electric Line & Pole
 - Fence
 - Block Line Cutback Unless Shown Otherwise

STATE OF TEXAS
COUNTY OF ECTOR:

I, KENNETH E. ESMOND, A REGISTERED PUBLIC SURVEYOR OF THE STATE OF TEXAS, DO HEREBY CERTIFY THAT THE PLAT HEREON OF RANCH VALLEY SUBDIVISION REPRESENTS A SURVEY MADE BY ME ON THE GROUND & THAT THE LINES AND DIMENSIONS ARE TRUE & CORRECT TO THE BEST OF MY KNOWLEDGE AND BELIEF.

DATE: February 3rd 1960

Kenneth E. Esmond
KENNETH E. ESMOND



STATE OF TEXAS
COUNTY OF ECTOR:

KNOW ALL MEN BY THESE PRESENTS

THAT I, THE UNDERSIGNED BEING THE PRESENT OWNER OF 42.06 AC. OF LAND IN SECTION 6, BLOCK 43, T-2-S, T&P RR CO. SURVEY, ECTOR COUNTY, TEXAS, HAVE CAUSED THE SAME TO BE SUBDIVIDED INTO LOTS, BLOCKS, STREETS AND EASEMENTS, AND DO HEREBY DESIGNATE SUCH SUBDIVISION AS "RANCH VALLEY" AS SHOWN HEREON, AND DO HEREBY DEDICATE THE STREETS AND EASEMENTS TO THE PUBLIC FOR ITS USE BUT IN THE EVENT SAID EASEMENTS AND STREETS CEASE TO BE USED AS SUCH THE TITLE THERETO SHALL REVERT TO ME, MY HEIRS AND ASSIGNS.

WITNESS MY HAND AT ODESSA, TEXAS ON THIS 1st DAY OF Feb. 1960.

J. D. O'Michael
J. D. O'MICHAEL

STATE OF TEXAS
COUNTY OF ECTOR:

BEFORE ME THE UNDERSIGNED AUTHORITY

A NOTARY PUBLIC IN AND FOR THE COUNTY OF ECTOR AND STATE OF TEXAS, ON THIS DAY PERSONALLY APPEARED J. D. O'MICHAEL, KNOWN TO ME TO BE THE PERSON WHOSE NAME IS SUBSCRIBED TO THE FOREGOING INSTRUMENT AND ACKNOWLEDGED TO ME THAT HE EXECUTED THE SAME FOR THE PURPOSES AND CONSIDERATIONS THEREIN EXPRESSED.

GIVEN UNDER MY HAND AND SEAL OF OFFICE ON THIS 1st DAY OF Feb. 1960.

James E. Smith Jr.
NOTARY PUBLIC IN AND FOR ECTOR COUNTY, TEXAS



THIS PLAT OF "RANCH VALLEY" IS HEREBY APPROVED: JANUARY 7, 1960.

APPROVED *Charles Parks* ATTEST *K. E. Esmond*
CHAIRMAN PLANNING BOARD SECRETARY PLANNING BOARD

THIS PLAT OF "RANCH VALLEY" IS HEREBY APPROVED: JANUARY 11, 1960.

Quail & Light
COUNTY JUDGE

FILED FOR RECORD ON THIS DAY OF Feb. 1960, AT 11 A.M. RECORDED THIS 5 DAY OF Feb. 1960, AT 11 A.M. IN VOL. 9 PAGE 7 ECTOR CO. PLAT RECORDS

Edna Smith
COUNTY CLERK OF ECTOR COUNTY, TEXAS