


**RATLIFF ADDITION**  
 BEING A 10343 ACRE TRACT OF LAND  
 IN SECTION 47, BLOCK 42, T-1-S  
 T & P RY. COMPANY SURVEY  
 ECTOR COUNTY, TEXAS

80-47

FUTURE DEVELOPMENT CHURCH ADDITION

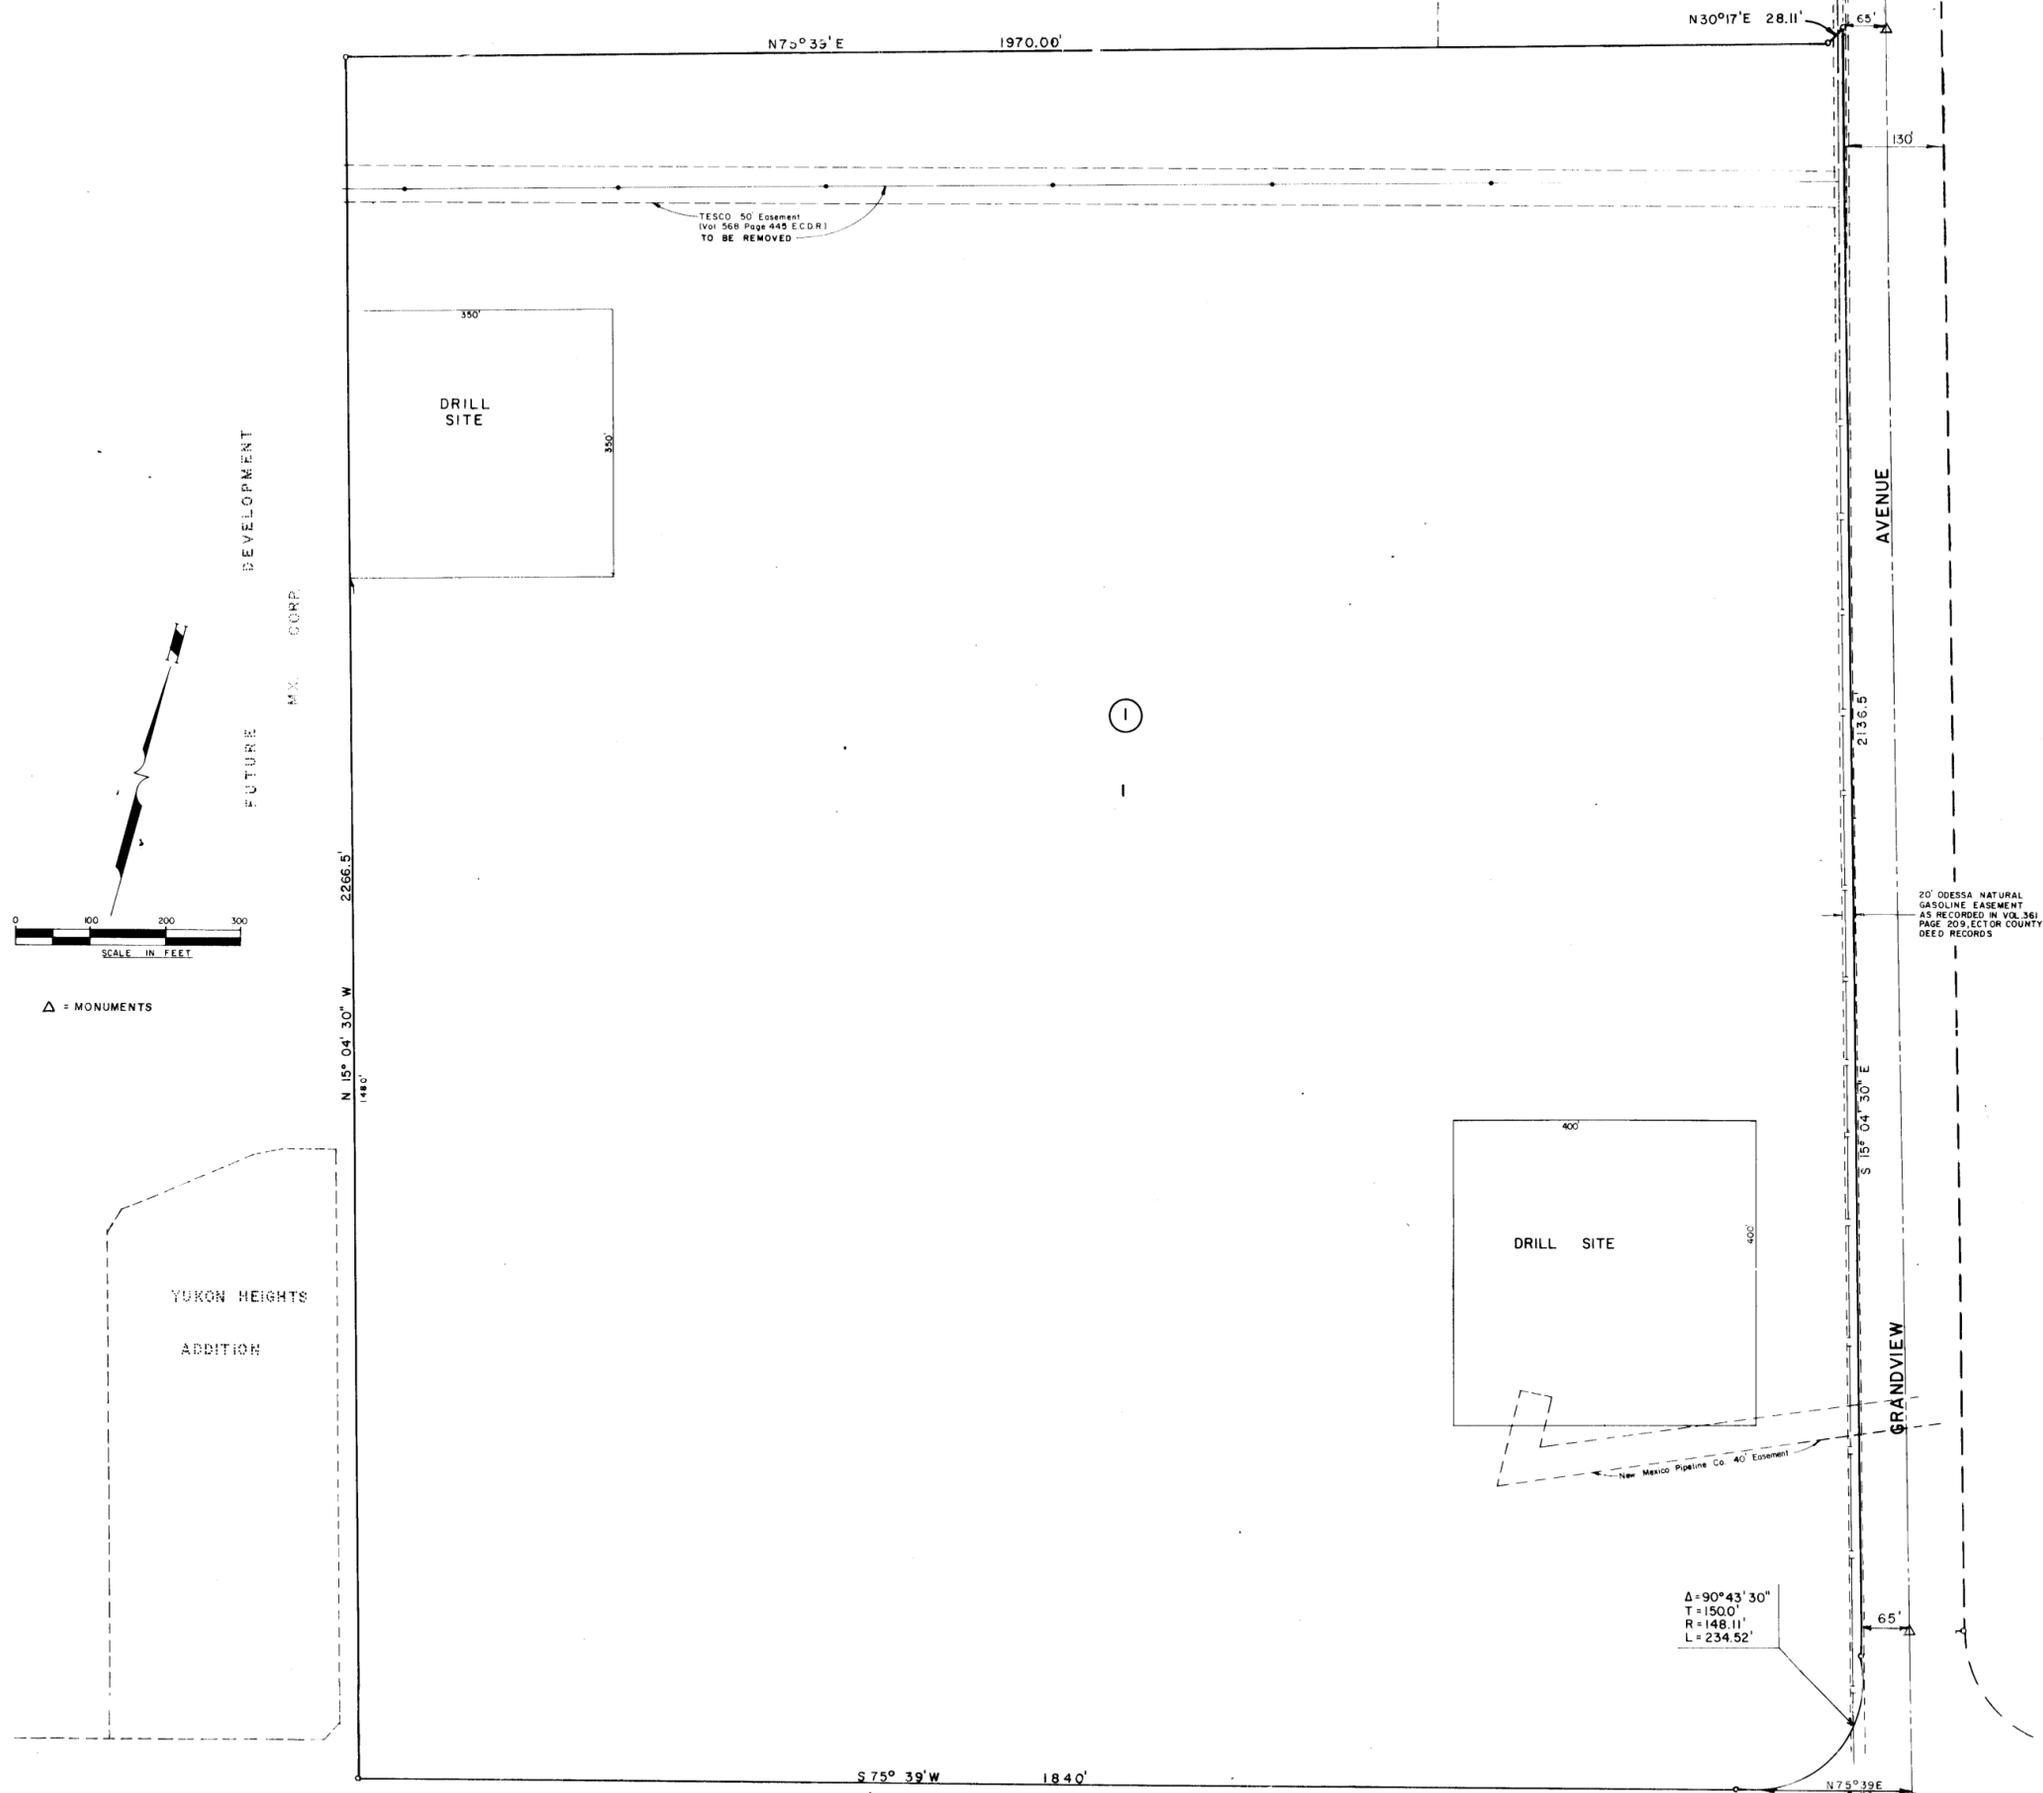

THE STATE OF TEXAS  
 COUNTY OF ECTOR

KNOW ALL MEN BY THESE PRESENTS:

THAT ECTOR COUNTY INDEPENDENT SCHOOL DISTRICT, BEING THE PRESENT OWNER OF THE LAND SHOWN HEREON AND DESIGNATED "RATLIFF ADDITION," A SUBDIVISION OF 10115 ACRES OF LAND IN SECTION 47, BLOCK 42, T1S, T & P RY COMPANY SURVEY, ECTOR COUNTY, TEXAS, AND WHOSE NAME IS SUBSCRIBED HERETO, DOES HEREBY DEDICATE TO THE USE OF THE PUBLIC FOREVER ALL STREETS, ALLEYS, WATER COURSES, DRAINS, EASEMENTS, AND PUBLIC PLACES SHOWN HEREON, FOR THE PURPOSE AND CONSIDERATION HEREIN EXPRESSED, AND AN EASEMENT OF INGRESS AND EGRESS FOR PURPOSES OF GARBAGE AND TRASH COLLECTION, AND A BLANKET UTILITY EASEMENT IS HEREBY GRANTED.

ECTOR COUNTY INDEPENDENT SCHOOL DISTRICT  
 BY: Shirley Huffaker  
 SHIRLEY HUFFAKER  
 PRESIDENT, BOARD OF TRUSTEES

THE STATE OF TEXAS  
 COUNTY OF ECTOR

BEFORE ME, THE UNDERSIGNED AUTHORITY, A NOTARY PUBLIC IN AND FOR ECTOR COUNTY, TEXAS, ON THIS DAY PERSONALLY APPEARED SHIRLEY HUFFAKER, KNOWN TO ME TO BE THE PERSON AND OFFICER WHOSE NAME IS SUBSCRIBED TO THE FOREGOING INSTRUMENT, AND ACKNOWLEDGED TO ME THAT THE SAME WAS THE ACT OF THE ECTOR COUNTY INDEPENDENT SCHOOL DISTRICT, AS REPRESENTED BY THE BOARD OF TRUSTEES, AND THAT SHE EXECUTED THE SAME AS THE ACT OF THE SAID BOARD OF TRUSTEES, FOR THE PURPOSE AND CONSIDERATION THEREIN EXPRESSED, AND IN THE CAPACITY THEREIN STATED.

GIVEN UNDER MY HAND AND SEAL OF OFFICE THIS 9<sup>th</sup> DAY OF March, 1980.

Bernice F. Johnson  
 11-30-80 NOTARY PUBLIC IN AND FOR ECTOR COUNTY, TEXAS

FILED FOR RECORD THIS 21 DAY OF September, 1980, AT 4 P. M. RECORDED THIS 21 DAY OF September, 1980, AT 4 P. M., IN VOLUME A, PAGE 8-B, ECTOR COUNTY PLAT RECORDS.  
Cabinet

Lucille Wolyn  
 COUNTY CLERK OF ECTOR COUNTY, TEXAS

KNOW ALL MEN BY THESE PRESENTS:

THAT I, GARY N. HANER, DO HEREBY CERTIFY THAT I PREPARED THIS PLAT FROM AN ACTUAL AND ACCURATE SURVEY OF THE LAND, AND THE CORNER MONUMENTS SHOWN HEREON WERE PROPERLY PLACED, UNDER MY SUPERVISION.  
 DATED MAY 18, 1980

Gary N. Haner  
 REGISTERED PUBLIC SURVEYOR

CERTIFICATE OF DIRECTOR OF PUBLIC WORKS

I HEREBY CERTIFY THAT ALL REQUIREMENTS OF THE "URBAN DEVELOPMENT ORDINANCE" CONCERNING SUBMISSION AND/OR APPROVAL OF INFORMATION AND DATA TO THE DIRECTOR OF PUBLIC WORKS AND THE CITY ENGINEER, REQUIRED FOR PLAT APPROVAL, HAVE BEEN COMPLIED WITH FOR THIS SUBMISSION.  
 DATED 9-18, 1981

[Signature]  
 DIRECTOR OF PUBLIC WORKS

APPROVED THIS 24<sup>TH</sup> DAY OF APRIL, 1980, BY THE PLANNING BOARD OF THE CITY OF ODESSA, TEXAS.

[Signature] CHAIRMAN  
Judith L. Miller DIRECTOR OF PLANNING

APPROVED THIS 27<sup>TH</sup> DAY OF MAY, 1980, BY THE COMMISSIONERS COURT OF ECTOR COUNTY, TEXAS.

Gary L. Watkins  
 GARY L. WATKINS, ECTOR COUNTY JUDGE