
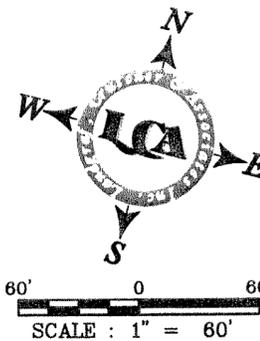


REKERS ADDITION

05-13 P
LCA

BEING A 7.08 ACRE TRACT OF LAND BEING A PORTION OF TRACTS 5 & 6, ROY A. MINEAR SUBDIVISION,
AND LOTS 13, 14 & A PORTION OF LOT 15, BLOCK 2, ARGAUD HEIGHTS AND 1.61 ACRES OUT OF SECTION 34, BLOCK 42,
T-2-S, T & P RY CO SURVEY, ECTOR COUNTY, TEXAS

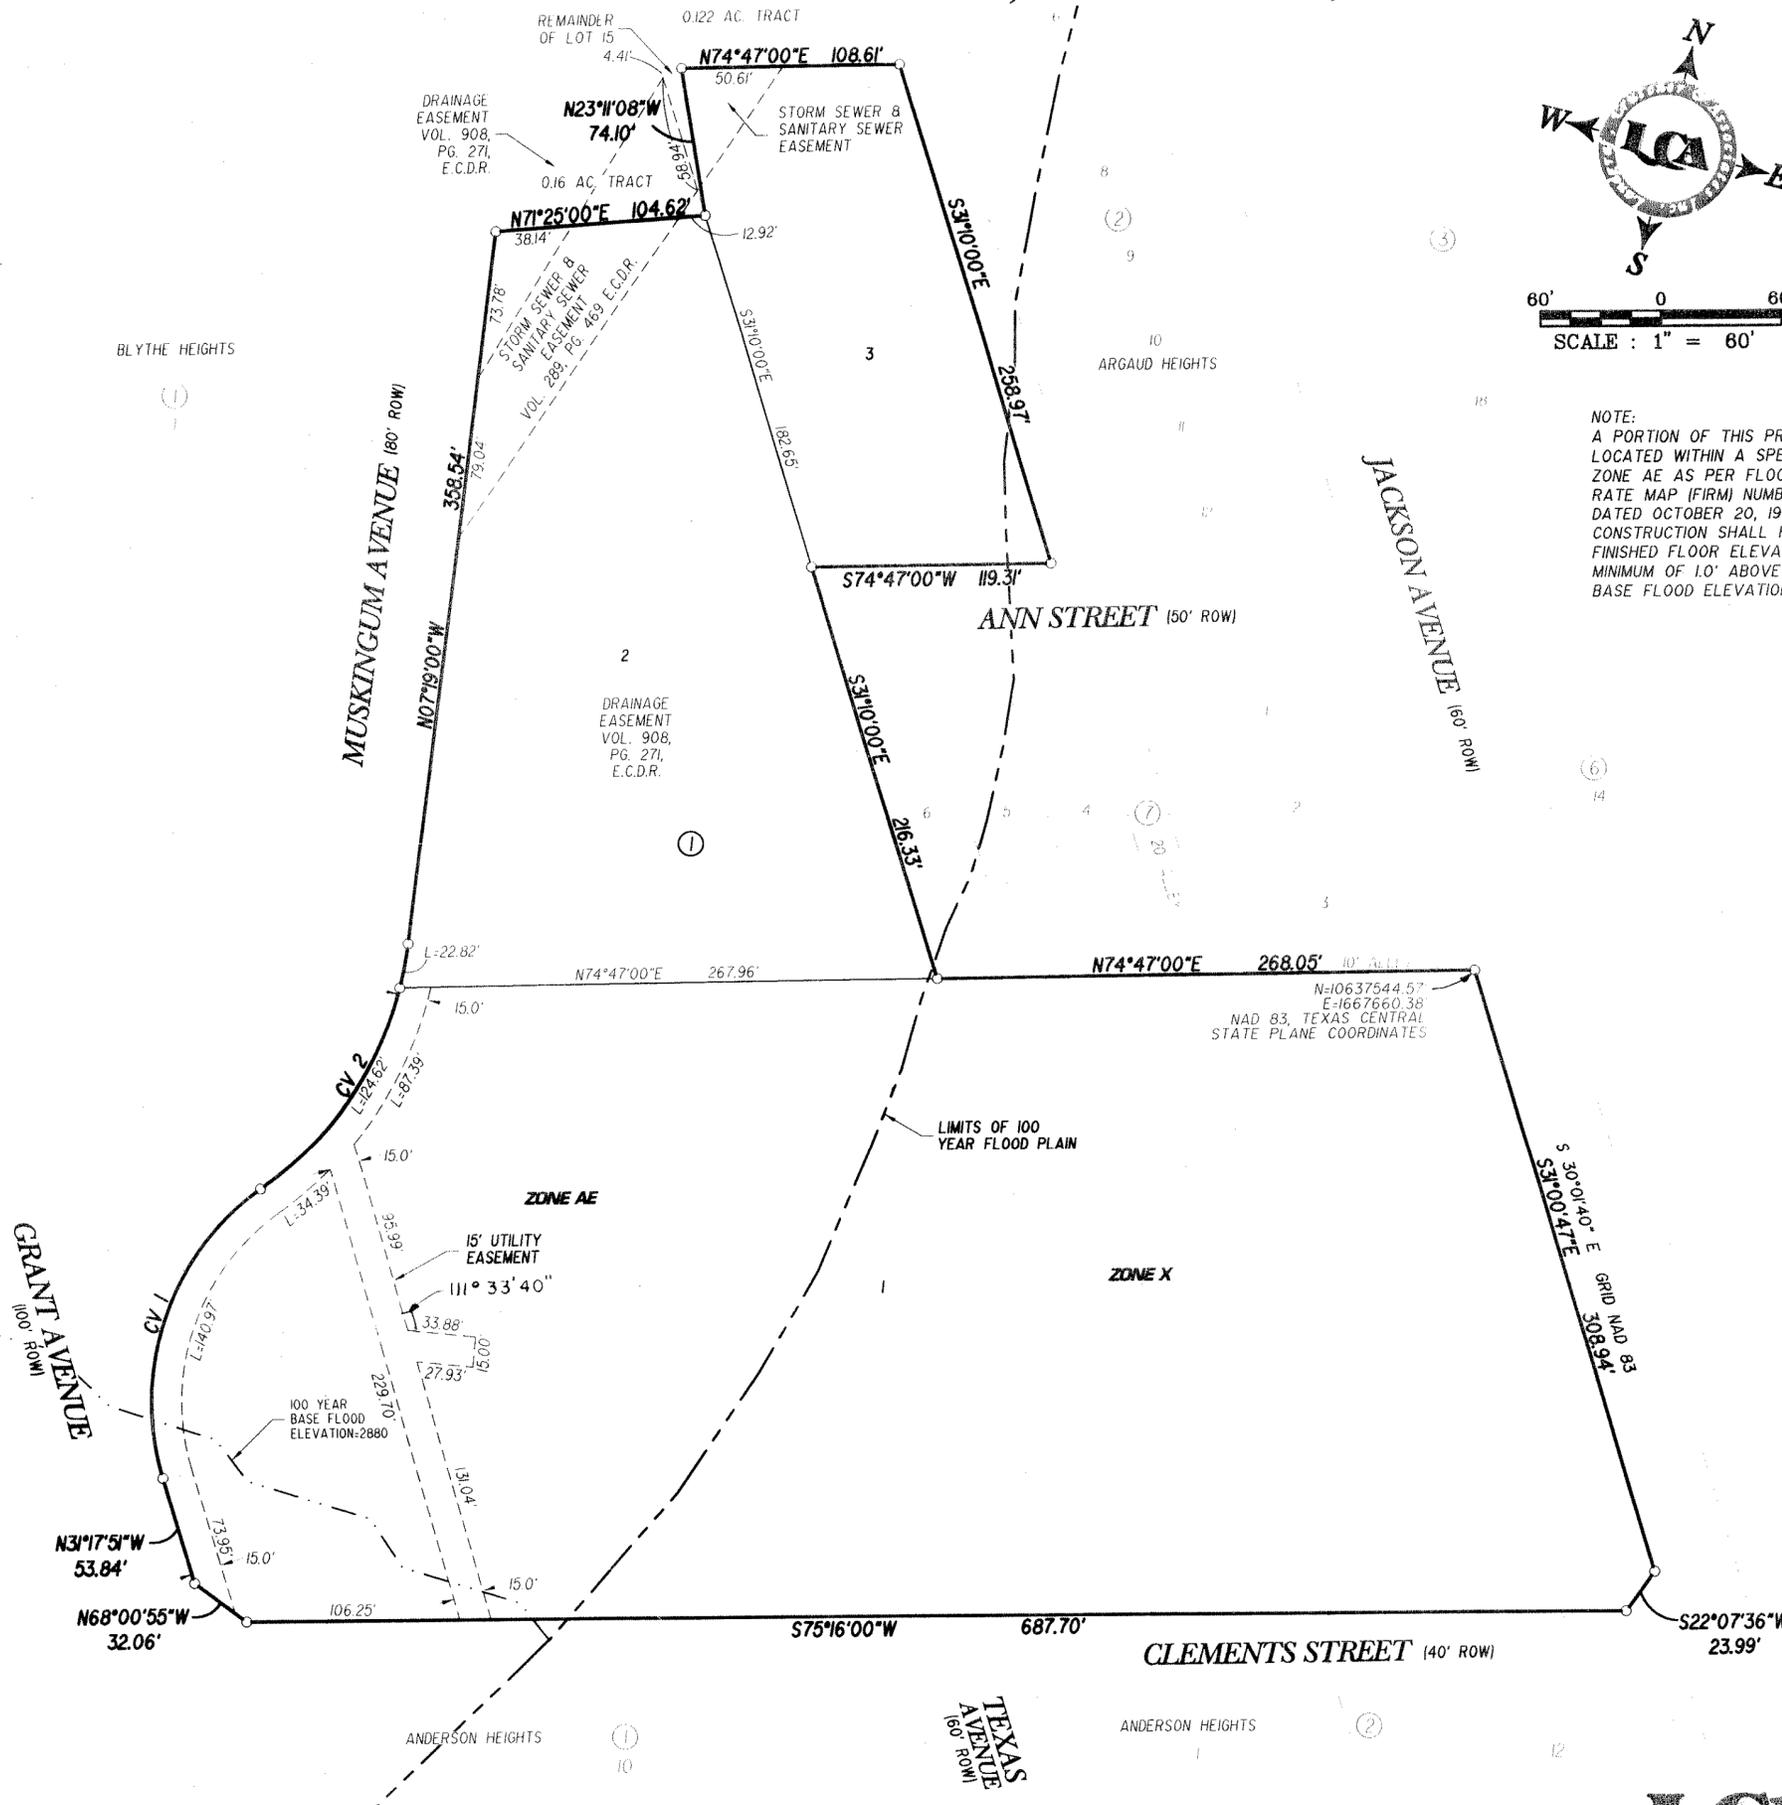

NOTE:
A PORTION OF THIS PROPERTY IS
LOCATED WITHIN A SPECIAL FLOOD
ZONE AE AS PER FLOOD INSURANCE
RATE MAP (FIRM) NUMBER 48135C0175 D
DATED OCTOBER 20, 1998. NEW
CONSTRUCTION SHALL HAVE THE
FINISHED FLOOR ELEVATION AT A
MINIMUM OF 1.0' ABOVE 100 YEAR
BASE FLOOD ELEVATION.

STATE OF TEXAS
COUNTY OF ECTOR

KNOW ALL MEN BY THESE PRESENT
THAT I, THE UNDERSIGNED OWNER OF THE LAND SHOWN ON
THIS PLAT AND DESIGNATED AS LOTS 1-3, BLOCK 1, REKERS
ADDITION, AN ADDITION TO THE CITY OF ODESSA, ECTOR
COUNTY TEXAS, AND WHOSE NAME IS SUBSCRIBED HERETO, THEREBY
DEDICATED TO THE USE OF THE PUBLIC FOREVER ALL STREETS,
ALLEYS, WATER COURSES, DRAINS, EASEMENTS, PUBLIC
PLACES SHOWN THEREON FOR THE PURPOSE AND CONSIDERATION
THEREIN EXPRESSED, IS HEREBY GRANTED.


BY: M. Neal Pool
M. NEAL POOL
CEO, NEAL POOL REKERS

STATE OF TEXAS
COUNTY OF ECTOR

BEFORE ME THE UNDERSIGNED AUTHORITY
A NOTARY PUBLIC IN AND FOR THE COUNTY OF ECTOR AND
THE STATE OF TEXAS, ON THIS DAY PERSONALLY APPEARED
M. NEAL POOL, CEO, KNOWN TO ME TO BE THE PERSON
WHOSE NAME IS SUBSCRIBED TO THE FOREGOING INSTRUMENT,
AND ACKNOWLEDGED TO ME THAT HE EXECUTED THE SAME FOR
THE PURPOSES AND CONSIDERATIONS THEREIN EXPRESSED AND
IN THE CAPACITY THEREIN STATED.

GIVEN UNDER MY HAND AND SEAL OF OFFICE ON THIS
DAY OF May, 2005

NOTARY PUBLIC IN AND FOR THE STATE OF TEXAS

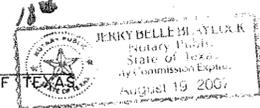

THAT I, AARON S. BURRELL, DO HEREBY CERTIFY THAT I PREPARED THIS
PLAT FROM AN ACTUAL AND ACCURATE SURVEY OF THE LAND AND THAT THE
CORNER MONUMENTS SHOWN HEREON WERE PROPERLY PLACED UNDER MY
SUPERVISION.

DATED: 18 May, 2005
REGISTERED PROFESSIONAL LAND SURVEYOR



THIS PLAT IS HEREBY APPROVED THIS 21ST DAY OF APRIL, 2005,
BY THE PLANNING AND ZONING COMMISSION, CITY OF ODESSA, TEXAS.

Darryl N. Lewis CHAIRMAN, PLANNING COMMISSION
Arrianne Flidney DIRECTOR OF PLANNING

CERTIFICATE OF DIRECTOR OF PUBLIC WORKS
I HEREBY CERTIFY THAT ALL REQUIREMENTS OF THE "URBAN DEVELOPMENT
ORDINANCE" CONCERNING SUBMISSION AND/OR APPROVAL OF INFORMATION
AND DATA TO THE DIRECTOR OF PUBLIC WORKS AND THE CITY ENGINEER
REQUIRED FOR FINAL PLAT APPROVAL HAVE BEEN COMPLIED WITH FOR THIS
SUBMISSION.
DATED: June 6, 2005
DIRECTOR OF PUBLIC WORKS

FILED FOR RECORD ON THIS 9TH DAY OF June, 2005
AT 2:35 PM. RECORDED THIS 9TH DAY OF June, 2005,
AT 2:35 PM. IN CABINET B, PAGE 4A, ECTOR COUNTY PLAT
RECORDS.
Linda Haney
COUNTY CLERK OF ECTOR COUNTY, TEXAS

CURVE DATA

CV#	Δ	R	L	CD. BRN.	CD. DIST
1	72°15'21"	126.78'	159.88'	N04°49'49"E	149.50'
2	48°18'30"	175.00'	147.45'	N16°49'15"E	143.12'