


# ROADWAY ADDITION

AN ADDITION TO THE CITY OF ODESSA, TEXAS  
BEING 4.32 ACRES OF LAND IN SECTION 26,  
BLOCK 42, T-2-S, T&P RR CO. SURVEY,  
ECTOR COUNTY, TEXAS

03-01 P  
H

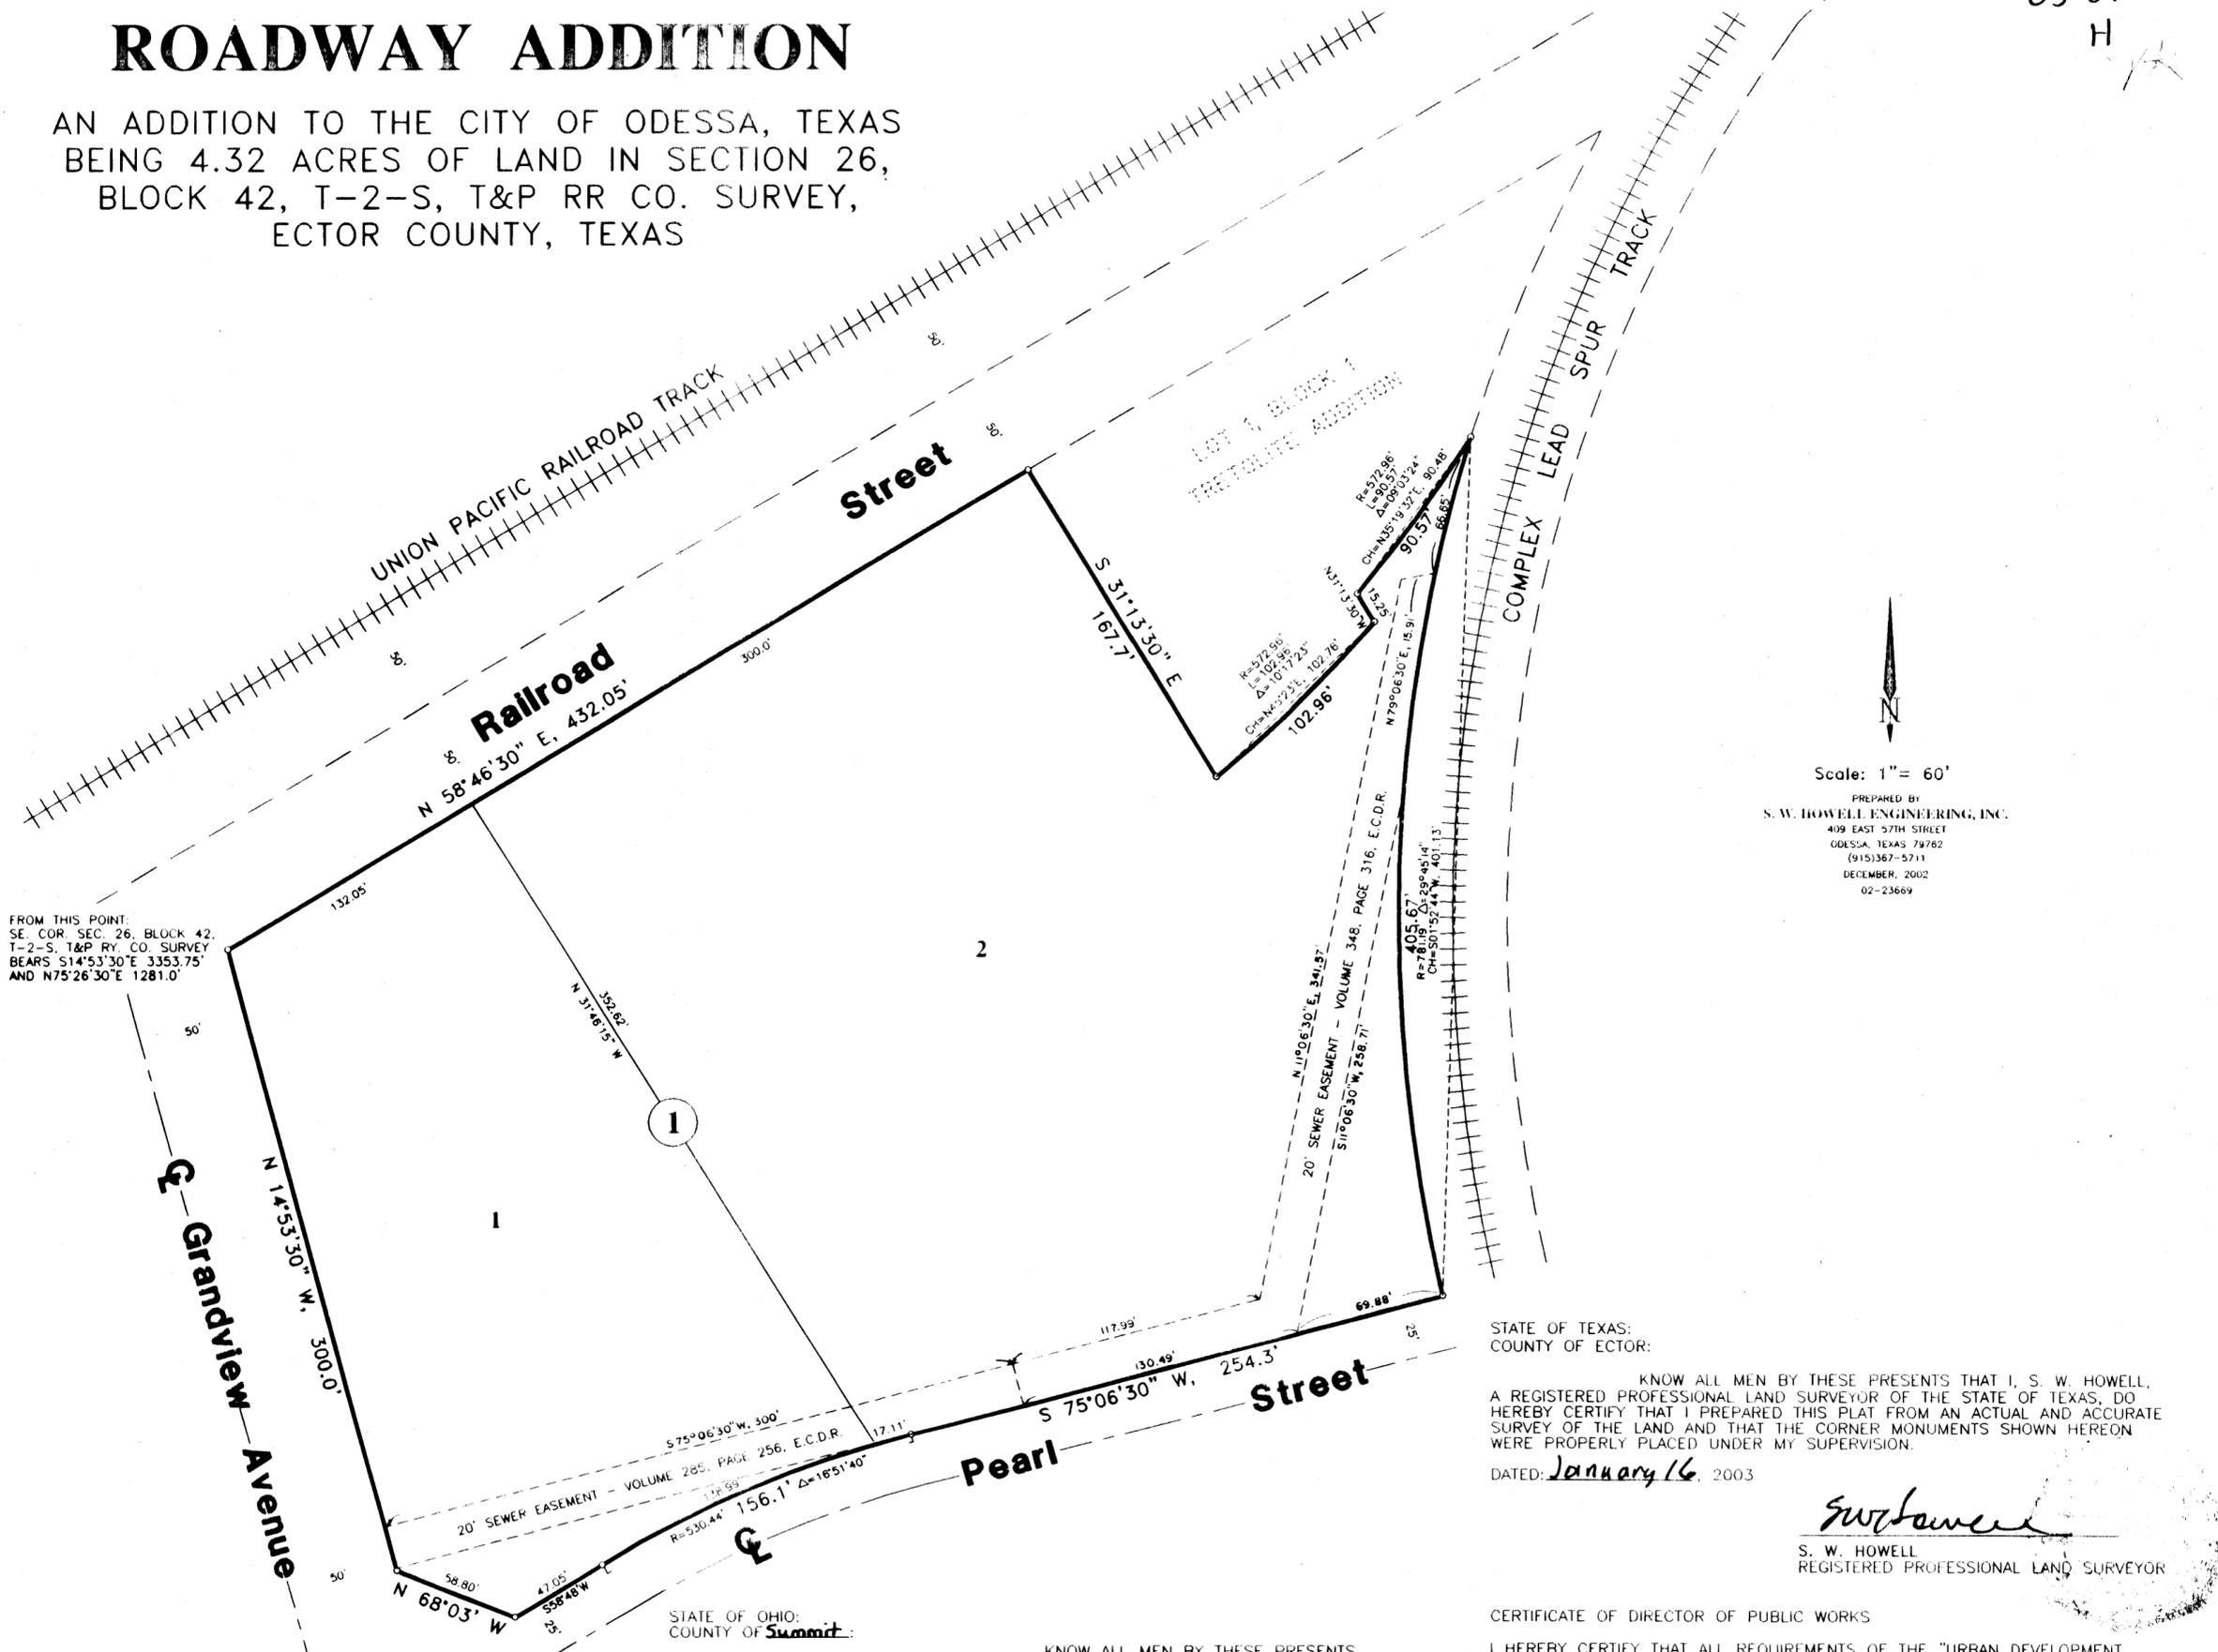

FROM THIS POINT:  
SE COR. SEC. 26, BLOCK 42,  
T-2-S, T&P RR CO. SURVEY  
BEARS S14°53'30"E 3353.75'  
AND N75°26'30"E 1281.0'

Scale: 1" = 60'  
PREPARED BY  
S. W. HOWELL ENGINEERING, INC.  
409 EAST 57TH STREET  
ODESSA, TEXAS 79782  
(915) 367-5711  
DECEMBER, 2002  
02-23669

STATE OF TEXAS:  
COUNTY OF ECTOR:  
KNOW ALL MEN BY THESE PRESENTS THAT I, S. W. HOWELL,  
A REGISTERED PROFESSIONAL LAND SURVEYOR OF THE STATE OF TEXAS, DO  
HEREBY CERTIFY THAT I PREPARED THIS PLAT FROM AN ACTUAL AND ACCURATE  
SURVEY OF THE LAND AND THAT THE CORNER MONUMENTS SHOWN HEREON  
WERE PROPERLY PLACED UNDER MY SUPERVISION.  
DATED: January 16, 2003

*S. W. Howell*  
S. W. HOWELL  
REGISTERED PROFESSIONAL LAND SURVEYOR

CERTIFICATE OF DIRECTOR OF PUBLIC WORKS  
I HEREBY CERTIFY THAT ALL REQUIREMENTS OF THE "URBAN DEVELOPMENT  
ORDINANCE" CONCERNING SUBMISSION AND/OR APPROVAL OF INFORMATION AND  
DATA TO THE DIRECTOR OF PUBLIC WORKS AND THE CITY ENGINEER, REQUIRED  
FOR FINAL PLAT APPROVAL, HAVE BEEN COMPLIED WITH FOR THIS SUBMISSION.

DATED: April 2, 2003  
*Maureen P. Spangler*  
DIRECTOR OF PUBLIC WORKS

APPROVED THIS 2<sup>ND</sup> DAY OF JANUARY, 2003 BY THE  
PLANNING COMMISSION OF THE CITY OF ODESSA, TEXAS.

*Jim M. Hearn* *Arrian Plouffe*  
CHAIRMAN DIRECTOR OF PLANNING

FILED FOR RECORD THIS 15<sup>th</sup> DAY OF April, 2003, 3:20 P.M.,  
RECORDED THIS 15<sup>th</sup> DAY OF April, 2003, 3:20 P.M., IN  
CABINET A, PAGE 167-A ECTOR COUNTY PLAT RECORDS.

*Barbara Sedford*  
COUNTY CLERK OF ECTOR COUNTY, TEXAS

STATE OF OHIO:  
COUNTY OF Summit:  
KNOW ALL MEN BY THESE PRESENTS  
THAT WE, THE UNDERSIGNED, BEING THE PRESENT OWNERS OF THE LAND SHOWN  
ON THIS PLAT AND DESIGNATED AS "ROADWAY ADDITION", AN ADDITION TO THE  
CITY OF ODESSA, ECTOR COUNTY, TEXAS, AND WHOSE NAMES ARE SUBSCRIBED  
HERETO, DO HEREBY DEDICATE TO THE USE OF THE PUBLIC FOREVER ALL STREETS,  
ALLEYS, WATER COURSES, DRAINS, EASEMENTS, AND PUBLIC PLACES SHOWN  
THEREON FOR THE PURPOSE AND CONSIDERATION THEREIN EXPRESSED.  
ROADWAY EXPRESS, INC.

*John J. Gasparovic*  
BY

STATE OF OHIO:  
COUNTY OF Summit:  
THIS INSTRUMENT WAS ACKNOWLEDGED BEFORE ME ON January 14<sup>th</sup>, 2003

2003, BY John J. Gasparovic Secretary OF ROADWAY EXPRESS, INC.,  
A \_\_\_\_\_ CORPORATION, ON BEHALF OF SAID CORPORATION.

7-9-07  
MY COMMISSION EXPIRES  
*Jennifer M. Bauer (Curtis)*  
NOTARY PUBLIC, STATE OF OHIO  
Jennifer M. Bauer (Curtis)  
PRINTED NAME OF NOTARY