


# REPLAT OF DRILL SITE NO. 4, BLOCK 9, ROCHESTER HEIGHTS, 2ND. FILING, CITY OF ODESSA, ECTOR COUNTY, TEXAS

05-34 P  
H

*Ydk*

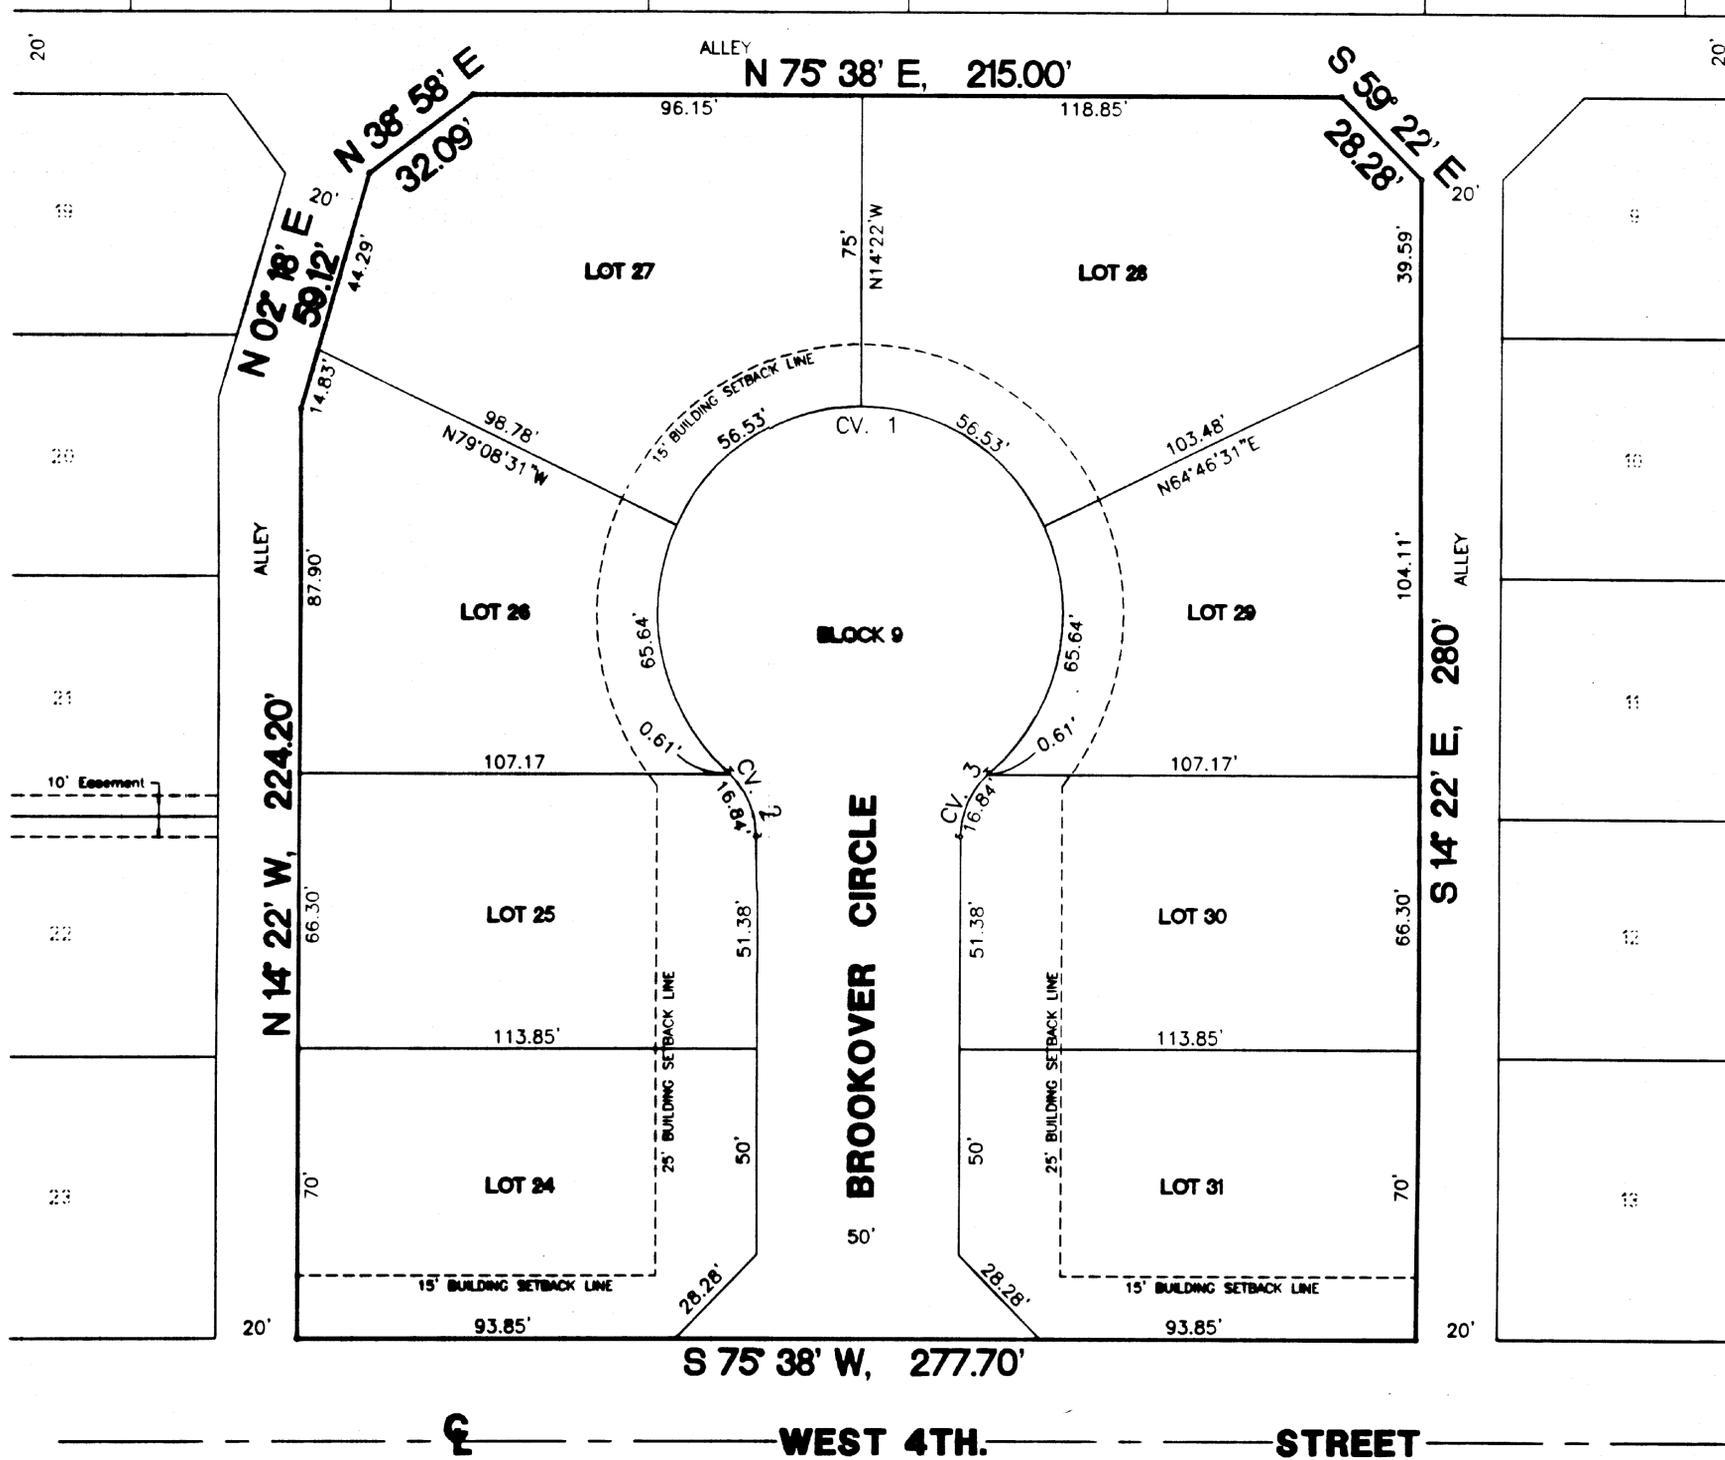

STATE OF TEXAS  
COUNTY OF ECTOR:

KNOW ALL MEN BY THESE PRESENTS THAT WE, THE UNDERSIGNED, BEING THE PRESENT OWNERS OF THE LAND SHOWN ON THIS PLAT AND DESIGNATED AS "REPLAT OF DRILL SITE NO. 4, BLOCK 9, ROCHESTER HEIGHTS, 2ND. FILING", AN ADDITION TO THE CITY OF ODESSA, ECTOR COUNTY, TEXAS, AND WHOSE NAMES ARE SUBSCRIBED HERETO, DO HEREBY DEDICATE TO THE USE OF THE PUBLIC FOREVER ALL STREETS, ALLEYS, WATER COURSES, EASEMENTS AND PUBLIC PLACES SHOWN THEREON FOR THE PURPOSE AND CONSIDERATION THEREIN EXPRESSED.

CITY OF ODESSA

ATTEST

*Larry Melton*  
BY: LARRY MELTON, MAYOR

*Norma Aguilar*  
CITY SECRETARY

STATE OF TEXAS:  
COUNTY OF ECTOR:

THIS INSTRUMENT WAS ACKNOWLEDGED BEFORE ME ON September 6, 2005 2005, BY LARRY MELTON, MAYOR OF THE CITY OF ODESSA, TEXAS A MUNICIPAL CORPORATION, ON BEHALF OF SAID CITY.

12-12-08  
MY COMMISSION EXPIRES



*Norma Aguilar*  
NOTARY PUBLIC, STATE OF TEXAS

Norma Aguilar  
PRINTED NAME OF NOTARY

STATE OF TEXAS:  
COUNTY OF ECTOR:

KNOW ALL MEN BY THESE PRESENTS THAT I, S. W. HOWELL, A REGISTERED PROFESSIONAL LAND SURVEYOR OF THE STATE OF TEXAS, DO HEREBY CERTIFY THAT I PREPARED THIS PLAT FROM AN ACTUAL AND ACCURATE SURVEY OF THE LAND AND THAT THE CORNER MONUMENTS SHOWN HEREON WERE PROPERLY PLACED UNDER MY SUPERVISION.

DATED: August 10, 2005

*S. W. Howell*  
S. W. HOWELL  
REGISTERED PROFESSIONAL LAND SURVEYOR

CERTIFICATE OF DIRECTOR OF PUBLIC WORKS

I HEREBY CERTIFY THAT ALL REQUIREMENTS OF THE "URBAN DEVELOPMENT ORDINANCE" CONCERNING SUBMISSION AND/OR APPROVAL OF INFORMATION AND DATA TO THE DIRECTOR OF PUBLIC WORKS AND THE CITY ENGINEER, REQUIRED FOR FINAL PLAT APPROVAL, HAVE BEEN COMPLIED WITH FOR THIS SUBMISSION.

DATED: August 30, 2005

*Mark W. Lounsbury*  
DIRECTOR OF PUBLIC WORKS

APPROVED THIS 4<sup>TH</sup> DAY OF AUGUST, 2005, BY THE PLANNING COMMISSION OF THE CITY OF ODESSA, TEXAS.

*Gary N. Seid*  
CHAIRMAN


*William Brown*  
DIRECTOR OF PLANNING

FILED FOR RECORD THIS 16<sup>th</sup> DAY OF September, 2005, 10:58 A.M.

RECORDED THIS 16<sup>th</sup> DAY OF September, 2005, 10:58 A.M. IN

CABINET B, PAGE 11, ECTOR COUNTY PLAT RECORDS.

*Linda Barney*  
COUNTY CLERK OF ECTOR COUNTY, TEXAS

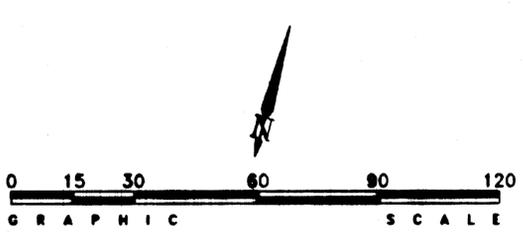

- LEGEND**
- = PROPERTY LINE
  - = PROPERTY CORNER
  - = 20' CUTBACK CORNER

PREPARED BY:  
**S. W. HOWELL ENGINEERING, INC.**  
409 EAST 57TH STREET  
ODESSA, TEXAS 79762  
(432)367-5711  
S-3023  
APRIL 2005  
DRAWN BY: PWP

CURVE DATA						
NO.	DELTA ANGLE	RADIUS	TANGENT	LENGTH	CHORD BEARING	CHORD DISTANCE
1	280°39'34"	50'	-	244.34'	N75°38'E	62.28'
2	49°59'41"	20'	-	17.45'	S30°21'51"E	17.45'
3	49°59'41"	20'	-	17.45'	S10°37'51"E	17.45'