


ROCHESTER HEIGHTS ADDITION

3RD. FILING

AN ADDITION TO THE CITY OF ODESSA, TEXAS
BEING A SUBDIVISION OF 43.26 ACRES OF LAND IN THE
NW 1/4 OF SECTION 29, BLOCK 42, T-2-S, T&P RR CO. SURVEY,
ECTOR COUNTY, TEXAS

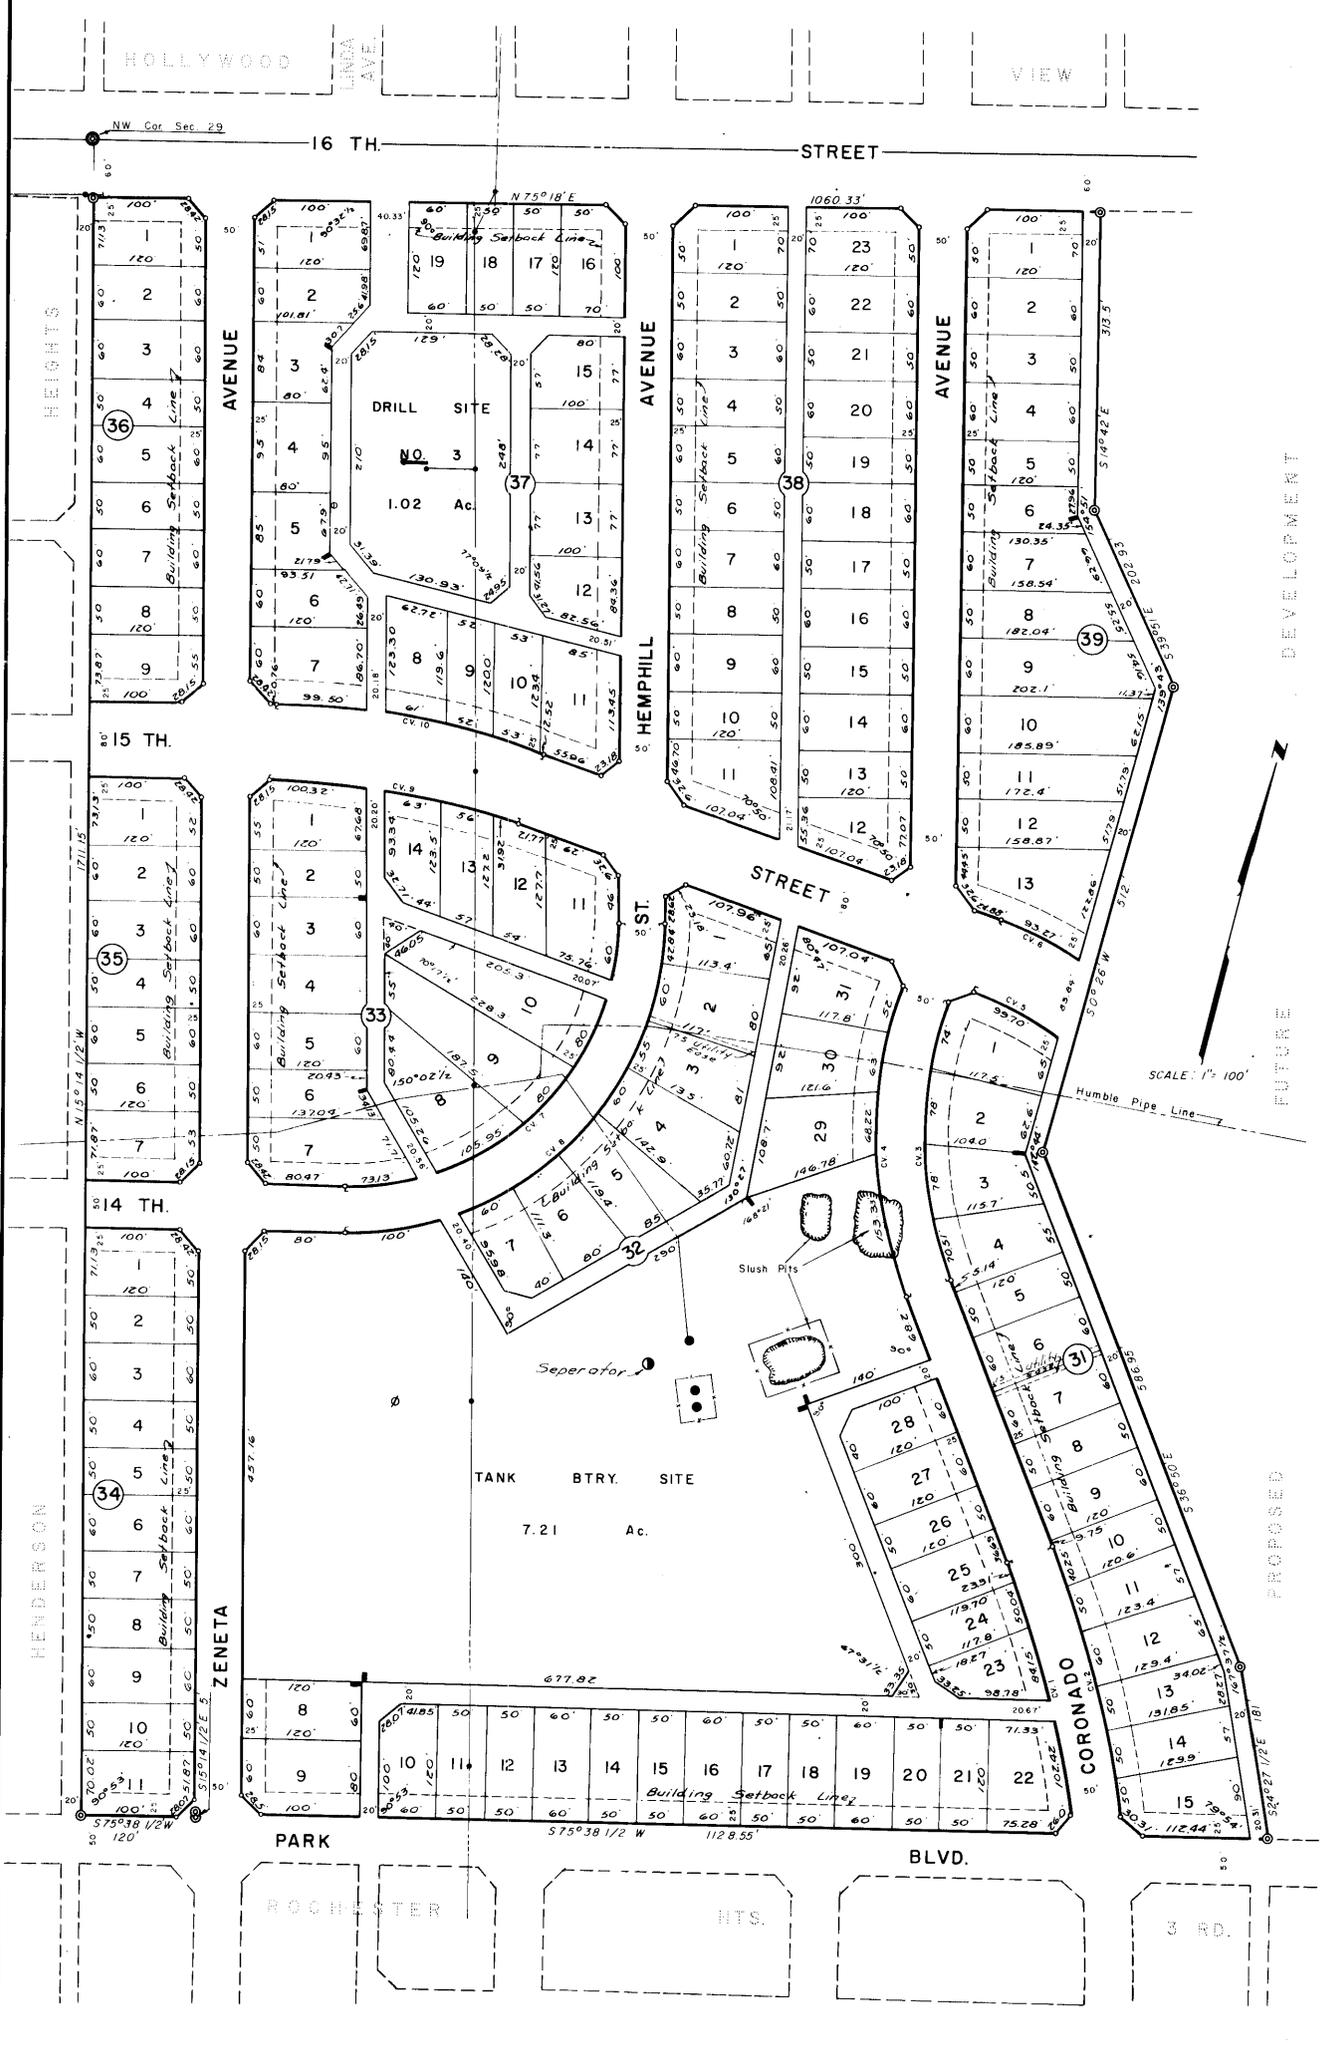

STATE OF TEXAS:
COUNTY OF ECTOR:

I, KENNETH E. ESMOND, A REGISTERED PUBLIC SURVEYOR OF THE STATE OF TEXAS DO HEREBY CERTIFY THAT THE ABOVE PLAT OF "ROCHESTER HEIGHTS ADDITION 3RD FILING" REPRESENTS A SURVEY MADE BY ME ON THE GROUND AND THAT THE LINES AND DIMENSIONS ARE TRUE AND CORRECT TO THE BEST OF MY KNOWLEDGE AND BELIEF. DATED: OCTOBER, 1959.

Kenneth E. Esmond
KENNETH E. ESMOND

STATE OF TEXAS:
COUNTY OF ECTOR:

KNOW ALL MEN BY THESE PRESENTS THAT WE, THE UNDERSIGNED, BEING THE PRESENT OWNERS OF 43.26 ACRES OF LAND IN THE NW 1/4 OF SECTION 29, BLOCK 42, T-2-S, T&P RR CO. SURVEY, ECTOR COUNTY, TEXAS, HAVE CAUSED THE SAME TO BE SUBDIVIDED INTO LOTS, BLOCKS, STREETS AND ALLEYS, AND DO HEREBY DESIGNATE SUCH SUBDIVISION AS "ROCHESTER HEIGHTS ADDITION 3RD FILING" AS SHOWN HEREON, AND DO HEREBY DEDICATE THE STREETS & ALLEYS TO THE PUBLIC FOR THEIR USE, BUT IN THE EVENT SAID STREETS AND ALLEYS CEASE TO BE USED AS SUCH THE TITLE THERETO SHALL REVERT TO US OUR HEIRS AND ASSIGNS, AND DO FURTHER GRANT MINERAL LESSEES THE USE OF THE STREETS AND ALLEYS AS HEREIN DEDICATED FOR RIGHTS OF INGRESS & EGRESS FOR LAYING PIPELINES, TELEPHONE AND TELEGRAPH LINES THEREIN.

WITNESS OUR HANDS AT ODESSA, TEXAS THIS 12th DAY OF January, 1960.

Nash Phillips *Clyde Copus Jr.*
NASH PHILLIPS CLYDE COPUS JR.

THIS PLAT OF "ROCHESTER HEIGHTS ADDITION 3RD FILING" IS HEREBY APPROVED DATE Sept. 3, 1959.

APPROVED: *Harold Robinson* *W. E. Paultz*
MAYOR CITY MANAGER

APPROVED: *Quentin Cook* *D. E. O'Neal*
CITY PLANNING BOARD CITY PLANNING ENGINEER

BY: *J. P. Rankin* ATTEST: *Raymond Higgins*
CITY ENGINEER CITY SECRETARY

FILED FOR RECORD ON THIS 1 DAY OF March, 1960, AT 10 A M RECORDED ON THIS 1 DAY OF March, 1960, AT 10 A M IN VOLUME 9 PAGE 15, ECTOR CO. PLAT RECORDS

Edna Smith
COUNTY CLERK OF ECTOR COUNTY, TEXAS

STATE OF TEXAS:
COUNTY OF ECTOR: BEFORE ME THE UNDERSIGNED AUTHORITY

A NOTARY PUBLIC IN AND FOR THE COUNTY OF ECTOR AND STATE OF TEXAS, ON THIS DAY PERSONALLY APPEARED NASH PHILLIPS AND CLYDE COPUS JR KNOWN TO ME TO BE THE PERSONS WHOSE NAMES ARE SUBSCRIBED TO THE FOREGOING INSTRUMENT AND ACKNOWLEDGED TO ME THAT THEY EXECUTED THE SAME FOR THE PURPOSES & CONSIDERATIONS THEREIN EXPRESSED, AND IN THE CAPACITY THEREIN STATED.

GIVEN UNDER MY HAND AND SEAL OF OFFICE THIS 12 DAY OF January, 1960

Janeth Parker
NOTARY PUBLIC IN AND FOR ECTOR CO., TEXAS

LEGEND

- SECTION CORNER
- BLOCK CORNER
- TRACT CORNER
- PC & PT OF CURVE
- PIPE LINE
- POWER LINE
- OIL WELL
- OIL WELL ABANDONED
- WATER WELL ABANDONED
- TANK
- FENCE
- 3'x15' GUY WIRE EASEMENT
- PROPERTY LINE CUTBACK UNLESS SHOWN OTHERWISE

CV. NO.	TABULATION OF CURVE DATA				
	Δ	D	T	R	L
1	22° 28' 1/2"	4° 40' 2"	243.75'	122.682'	481.24'
2	22° 28' 1/2"	4° 29' 2"	253.68'	127.682'	500.85'
3	4° 18'	13° 44' 6"	157.12'	41.690'	300.51'
4	4° 18'	12° 16' 3"	175.96'	46.690'	336.55'
5	48° 42'	15° 2' 7"	170.47'	37.667'	320.16'
6	48° 42'	12° 32' 8"	206.68'	45.667'	388.16'
7	90° 00'	20° 28' 1"	279.93'	279.93'	439.71'
8	90° 00'	17° 22' 0"	329.93'	329.93'	518.24'
9	19° 10'	7° 03' 7"	137.0'	81.42'	271.44'
10	19° 10'	6° 25' 6"	150.51'	89.142'	298.20'