
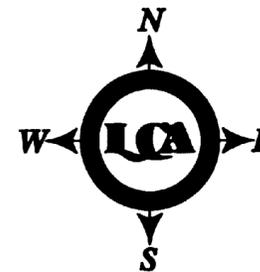


ROCKY LANE ADDITION

03-02 P
LCA
7/8

AN ADDITION TO THE CITY OF ODESSA
BEING 0.689 ACRES OF LAND IN SECTION 17,
BLOCK 41, T-2-S, T & P R.R. CO. SURVEY,
ECTOR COUNTY, TEXAS

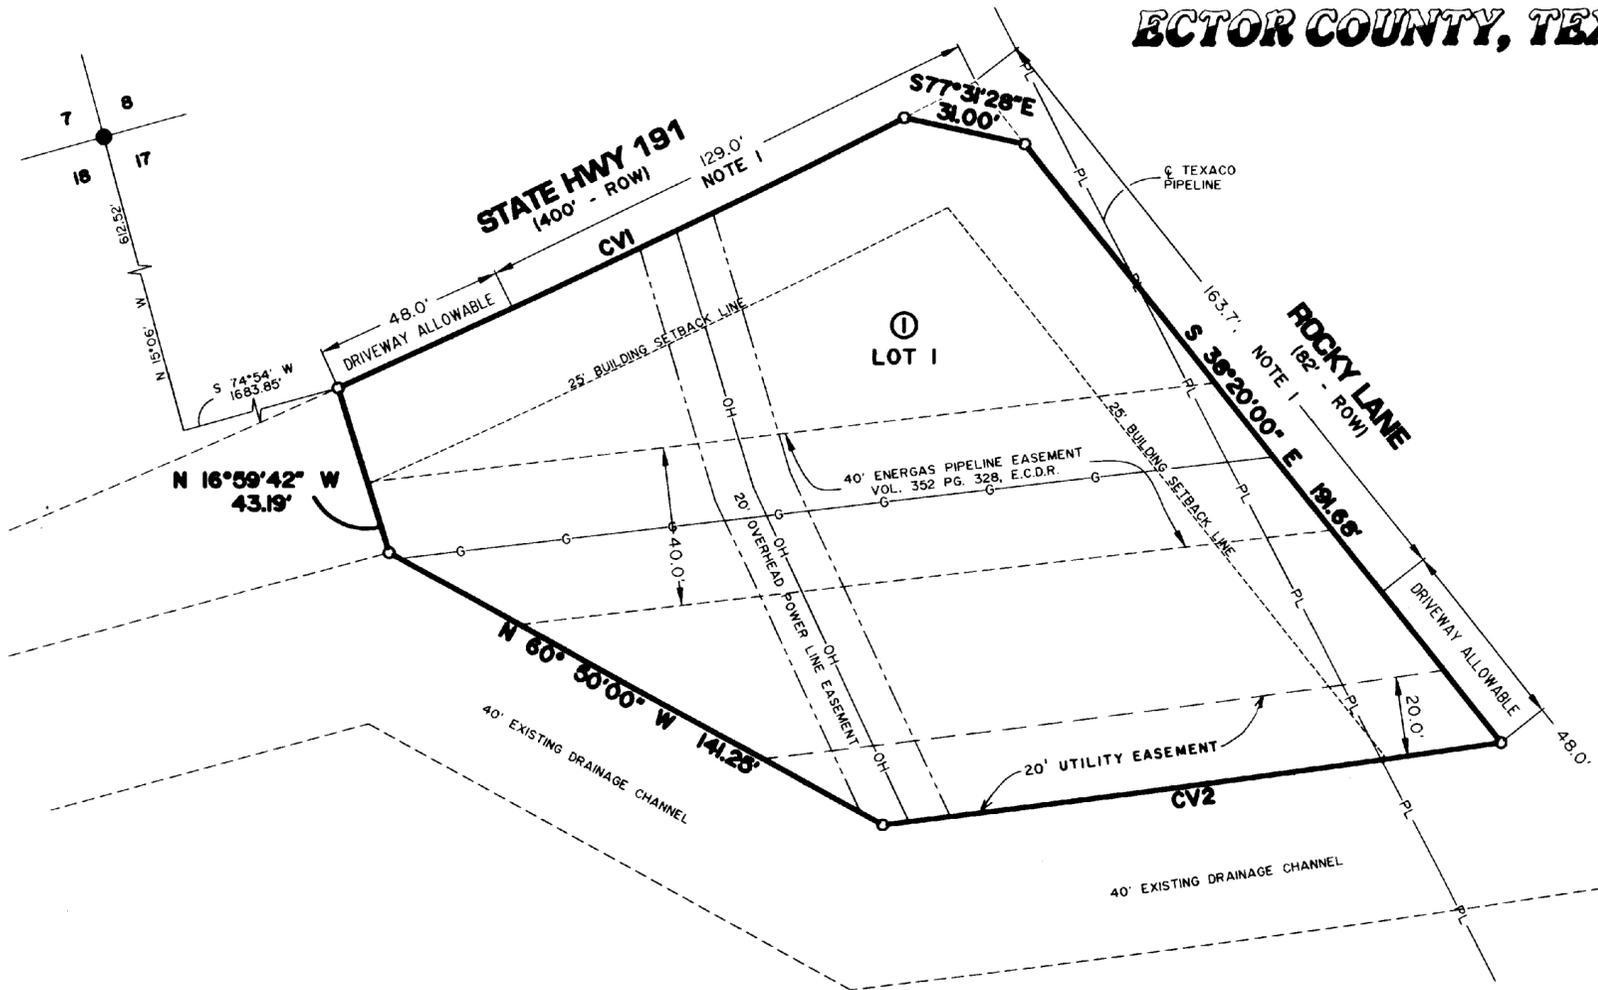

30' 0 30'
SCALE: 1" = 30'

THAT I, JOHN F. LANDGRAF, DO HEREBY CERTIFY THAT I PREPARED THIS PLAT FROM AN ACTUAL AND ACCURATE SURVEY OF THE LAND AND THAT THE CORNER MONUMENTS SHOWN HEREON WERE PROPERLY PLACED UNDER MY SUPERVISION.

DATED: 10 JAN, 2005 *John F. Landgraf*
REGISTERED PROFESSIONAL LAND SURVEYOR



THIS PLAT IS HEREBY APPROVED THIS 7TH DAY OF MARCH, 2003,
BY THE PLANNING AND ZONING COMMISSION, CITY OF ODESSA, TEXAS

Michael Henry
CHAIRMAN, PLANNING COMMISSION *William Henry*
DIRECTOR OF PLANNING

NOTE 1:
ACCESS DRIVEWAYS PROHIBITED BY
TX DOT POLICY IN THIS AREA.

CURVE DATA

CV#	Δ	R	L	CD. BRN.	CD. DIST
1	02° 35' 24"	3474.04'	157.04'	N 64°44'40" E	157.03'
2	01° 33' 25"	5759.60'	156.51'	S 82°37'34" W	156.51'

STATE OF TEXAS
COUNTY OF ECTOR


KNOW ALL MEN BY THESE PRESENT THAT I, THE UNDERSIGNED OWNER OF THE LAND SHOWN ON THIS PLAT AND DESIGNATED AS LOT 1, BLOCK 1, ROCKY LANE ADDITION BEING 0.689 ACRES OF LAND IN SECTION 17, BLOCK 41, T-2-S, T&P R.R. CO. SURVEY AN ADDITION TO THE CITY OF ODESSA, ECTOR COUNTY TEXAS, AND WHOSE NAME IS SUBSCRIBED HERETO, THEREBY DEDICATED TO THE USE OF THE PUBLIC FOREVER ALL STREETS, ALLEYS, WATER COURSES, DRAINS, EASEMENTS, PUBLIC PLACES SHOWN THEREON FOR THE PURPOSE AND CONSIDERATION THEREIN EXPRESSED, AND AN EASEMENT OF EGRESS AND INGRESS FOR TRASH COLLECTION PURPOSES IS HEREBY GRANTED.

BY: *Michael L. Johnson*
MICHAEL L. JOHNSON
OWNER

STATE OF TEXAS
COUNTY OF ECTOR

BEFORE ME THE UNDERSIGNED AUTHORITY A NOTARY PUBLIC IN AND FOR THE COUNTY OF ECTOR AND THE STATE OF TEXAS, ON THIS DAY PERSONALLY APPEARED MICHAEL L. JOHNSON, KNOWN TO ME TO BE THE PERSON WHOSE NAME IS SUBSCRIBED TO THE FOREGOING INSTRUMENT, AND ACKNOWLEDGED TO ME THAT HE EXECUTED THE SAME FOR THE PURPOSES AND CONSIDERATIONS THEREIN EXPRESSED AND IN THE CAPACITY THEREIN STATED.

GIVEN UNDER MY HAND AND SEAL OF OFFICE ON THIS 12TH DAY OF APRIL, 2005

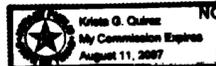

NOTARY PUBLIC IN AND FOR THE STATE OF TEXAS

CERTIFICATE OF DIRECTOR OF PUBLIC WORKS

I HEREBY CERTIFY THAT ALL REQUIREMENTS OF THE URBAN DEVELOPMENT ORDINANCE CONCERNING SUBMISSION AND/OR APPROVAL OF INFORMATION AND DATA TO THE DIRECTOR OF PUBLIC WORKS AND THE CITY ENGINEER REQUIRED FOR FINAL PLAT APPROVAL HAVE BEEN COMPLIED WITH FOR THIS SUBMISSION.

DATED: April 25, 2005 *Mark L. Simpson*
DIRECTOR OF PUBLIC WORKS

FILED FOR RECORD ON THIS 9TH DAY OF MAY, 2005,
AT 2:41 P.M. RECORDED THIS 9TH DAY OF MAY, 2005,
AT 2:41 P.M. IN CABINET D, PAGE 26, ECTOR COUNTY PLAT RECORDS.

Linda Hauer
COUNTY CLERK OF ECTOR COUNTY, TEXAS