
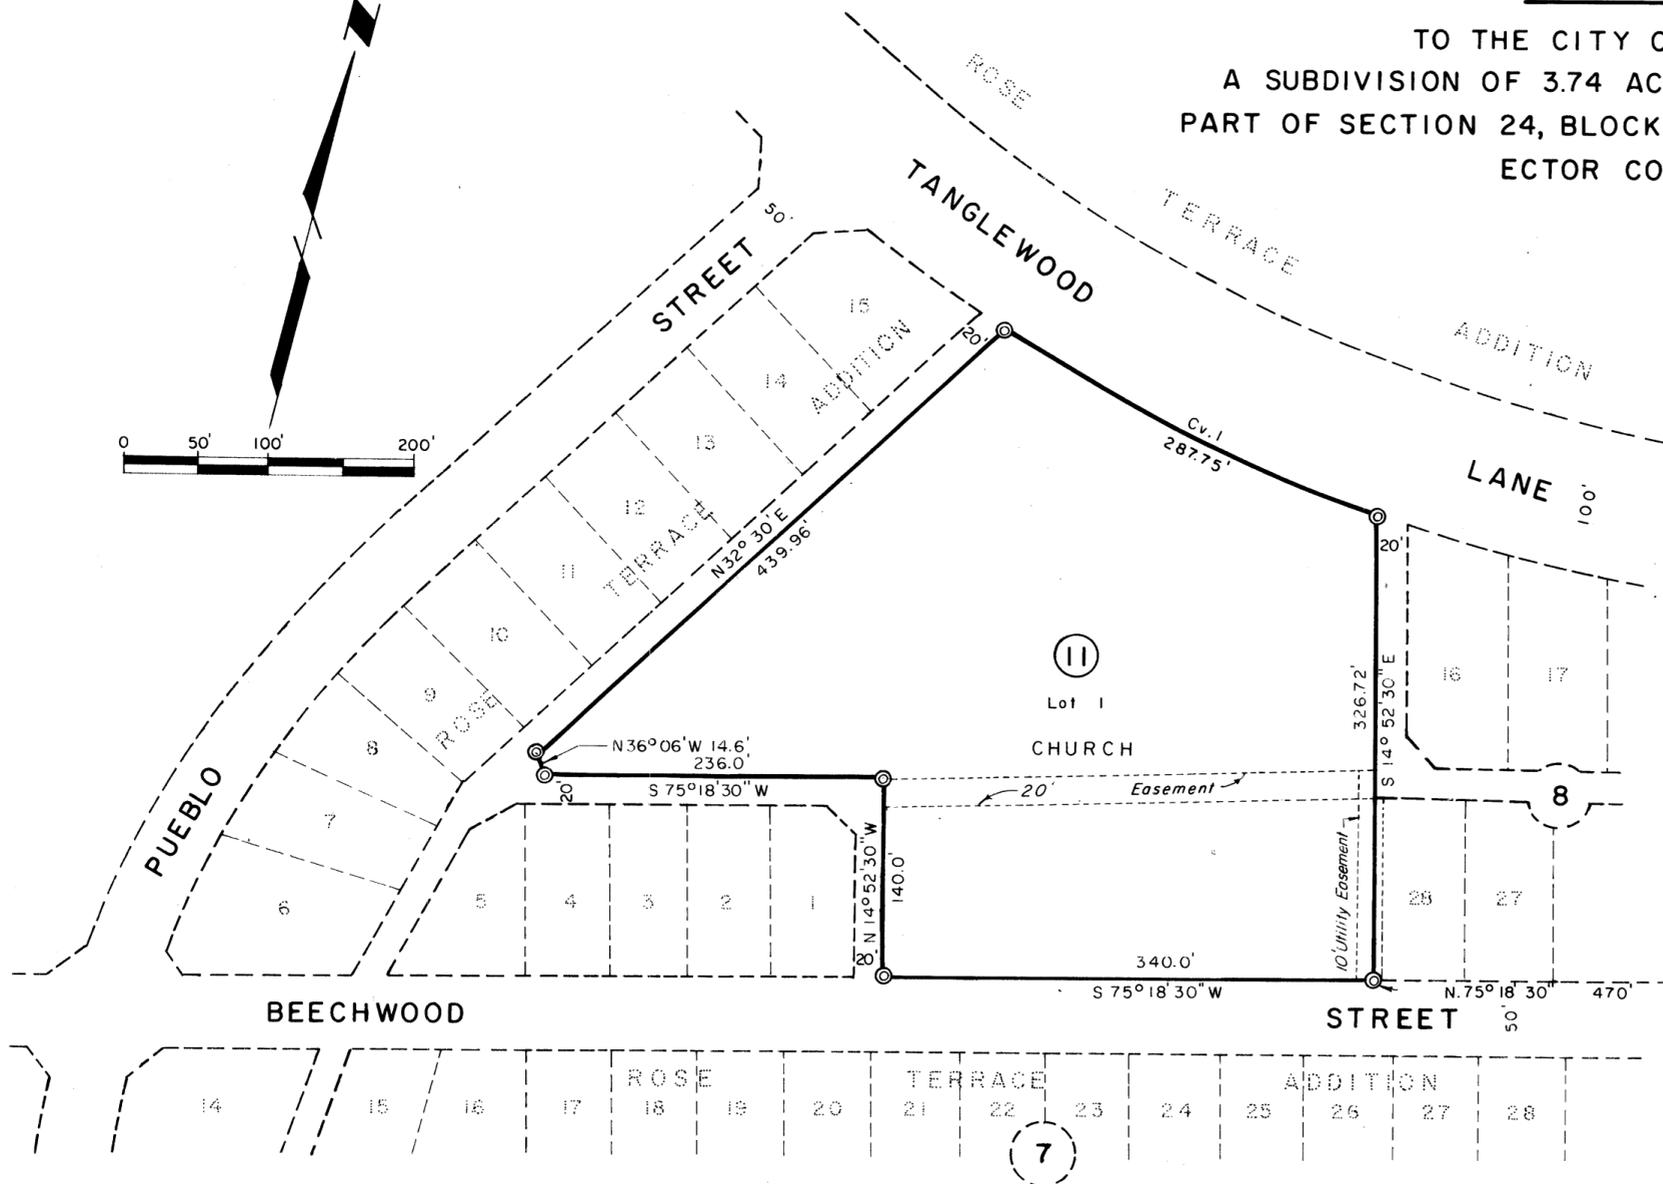


# ROSE TERRACE ADDITION

## 2ND. FILING

TO THE CITY OF ODESSA, TEXAS  
A SUBDIVISION OF 3.74 ACRES OF LAND IN THE EAST  
PART OF SECTION 24, BLOCK 42, T-2-S, T. & P. RY. CO. SURVEY,  
ECTOR COUNTY, TEXAS

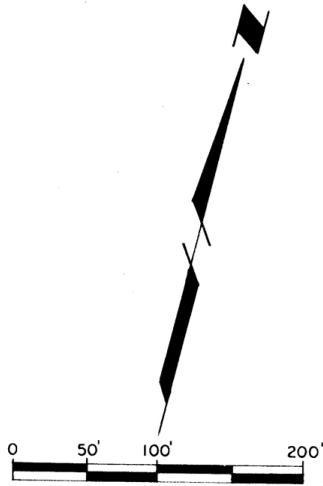

CURVE DATA					
CV. NO.	Δ	D	T	R	L
1	47°22.5'	04°44.9'	529.39'	1206.74'	997.78'

### LEGEND

- ⊙ Indicate Tract Corners
- Indicate Section Corner
- └─┘ Indicate 20' Cutback Unless otherwise Shown

STATE OF TEXAS  
COUNTY OF ECTOR

KNOW ALL MEN BY THESE PRESENTS

THAT WE, THE UNDERSIGNED OWNER OF THE LAND SHOWN ON THIS PLAT, AND DESIGNATED HEREIN AS "ROSE TERRACE ADDITION, 2ND FILING" TO THE CITY OF ODESSA, AND WHOSE NAMES ARE SUBSCRIBED HERETO, HEREBY DEDICATE TO THE USE OF THE PUBLIC FOREVER ALL STREETS, ALLEYS, PARKS, WATER COURSES, DRAINS, EASEMENTS AND PUBLIC PLACES THEREON, SHOWN FOR THE PURPOSE AND CONSIDERATION THEREIN EXPRESSED

" TRUSTEES OF EASTSIDE CHURCH OF CHRIST "

Neal Anderson  
NEAL ANDERSON

Dale Coggins  
DALE COGGINS


Edgar Davis  
EDGAR DAVIS

STATE OF TEXAS  
COUNTY OF ECTOR

BEFORE ME THE UNDERSIGNED AUTHORITY

A NOTARY PUBLIC IN AND FOR THE COUNTY OF ECTOR AND STATE OF TEXAS, ON THIS DAY PERSONALLY APPEARED NEAL ANDERSON, DALE COGGINS AND EDGAR DAVIS, TRUSTEES OF THE EASTSIDE CHURCH OF CHRIST, KNOWN TO ME TO BE THE PERSONS WHOSE NAMES ARE SUBSCRIBED TO THE FOREGOING INSTRUMENT AND THAT THEY EXECUTED THE SAME FOR THE PURPOSES AND CONSIDERATION THEREIN EXPRESSED AND IN THE CAPACITY THEREIN STATED.

GIVEN UNDER MY HAND AND SEAL OF OFFICE THIS 22D DAY OF November, 1972.

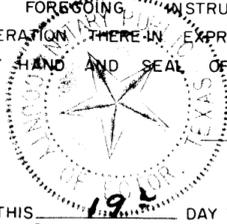

Bernice Johnson  
NOTARY PUBLIC IN AND FOR ECTOR COUNTY, TEXAS

FILED FOR RECORD THIS 19th DAY OF December, 1972, AT 4 P. M., RECORDED THIS 19th DAY OF December, 1972, AT 4 P. M. IN VOL. 16 PAGE 3  
ECTOR COUNTY PLAT RECORDS.

Edna Smith  
COUNTY CLERK OF ECTOR COUNTY, TEXAS

KNOW ALL MEN BY THESE PRESENTS

THAT I, KENNETH E. ESMOND, DO HEREBY CERTIFY THAT I PREPARED THIS PLAT FROM AN ACTUAL AND ACCURATE SURVEY OF THE LAND AND THAT THE CORNER MONUMENTS SHOWN THEREON WERE PROPERLY PLACED UNDER MY SUPERVISION

DATE October 28, 1972.

Kenneth E. Esmond  
REGISTERED PUBLIC SURVEYOR

APPROVED THIS 9th DAY OF November, 1972, BY THE PLANNING BOARD OF THE CITY OF ODESSA, TEXAS.

R. B. Hampton  
CHAIRMAN

Arth F. High  
DIRECTOR OF PLANNING

APPROVED THIS 21st DAY OF November, 1972, BY THE CITY COUNCIL OF THE CITY OF ODESSA, TEXAS

Jim Reese  
MAYOR

W. G. ...  
CITY MANAGER

Majorie B. ...  
CITY SECRETARY

CERTIFICATE OF DIRECTOR OF PUBLIC WORKS:

I, HEREBY CERTIFY THAT ALL REQUIREMENTS OF THE "URBAN DEVELOPMENTS ORDINANCE" CONCERNING SUBMISSION AND/OR APPROVAL OF INFORMATION AND DATA TO THE DIRECTOR OF PUBLIC WORKS AND THE CITY ENGINEER REQUIRED FOR FINAL PLAT APPROVAL, HAVE BEEN COMPLIED WITH FOR THIS SUBDIVISION.

DATE Nov 30th, 1972.

Bryan D. Henderson  
DIRECTOR OF PUBLIC WORKS