


CORRECTION PLAT OF THE REPLAT OF LOTS 5A, 5B, 5C, 6A, 6B, 6C AND 7A, BLOCK 11,


ROYALTY HEIGHTS

ODESSA, ECTOR COUNTY, TEXAS

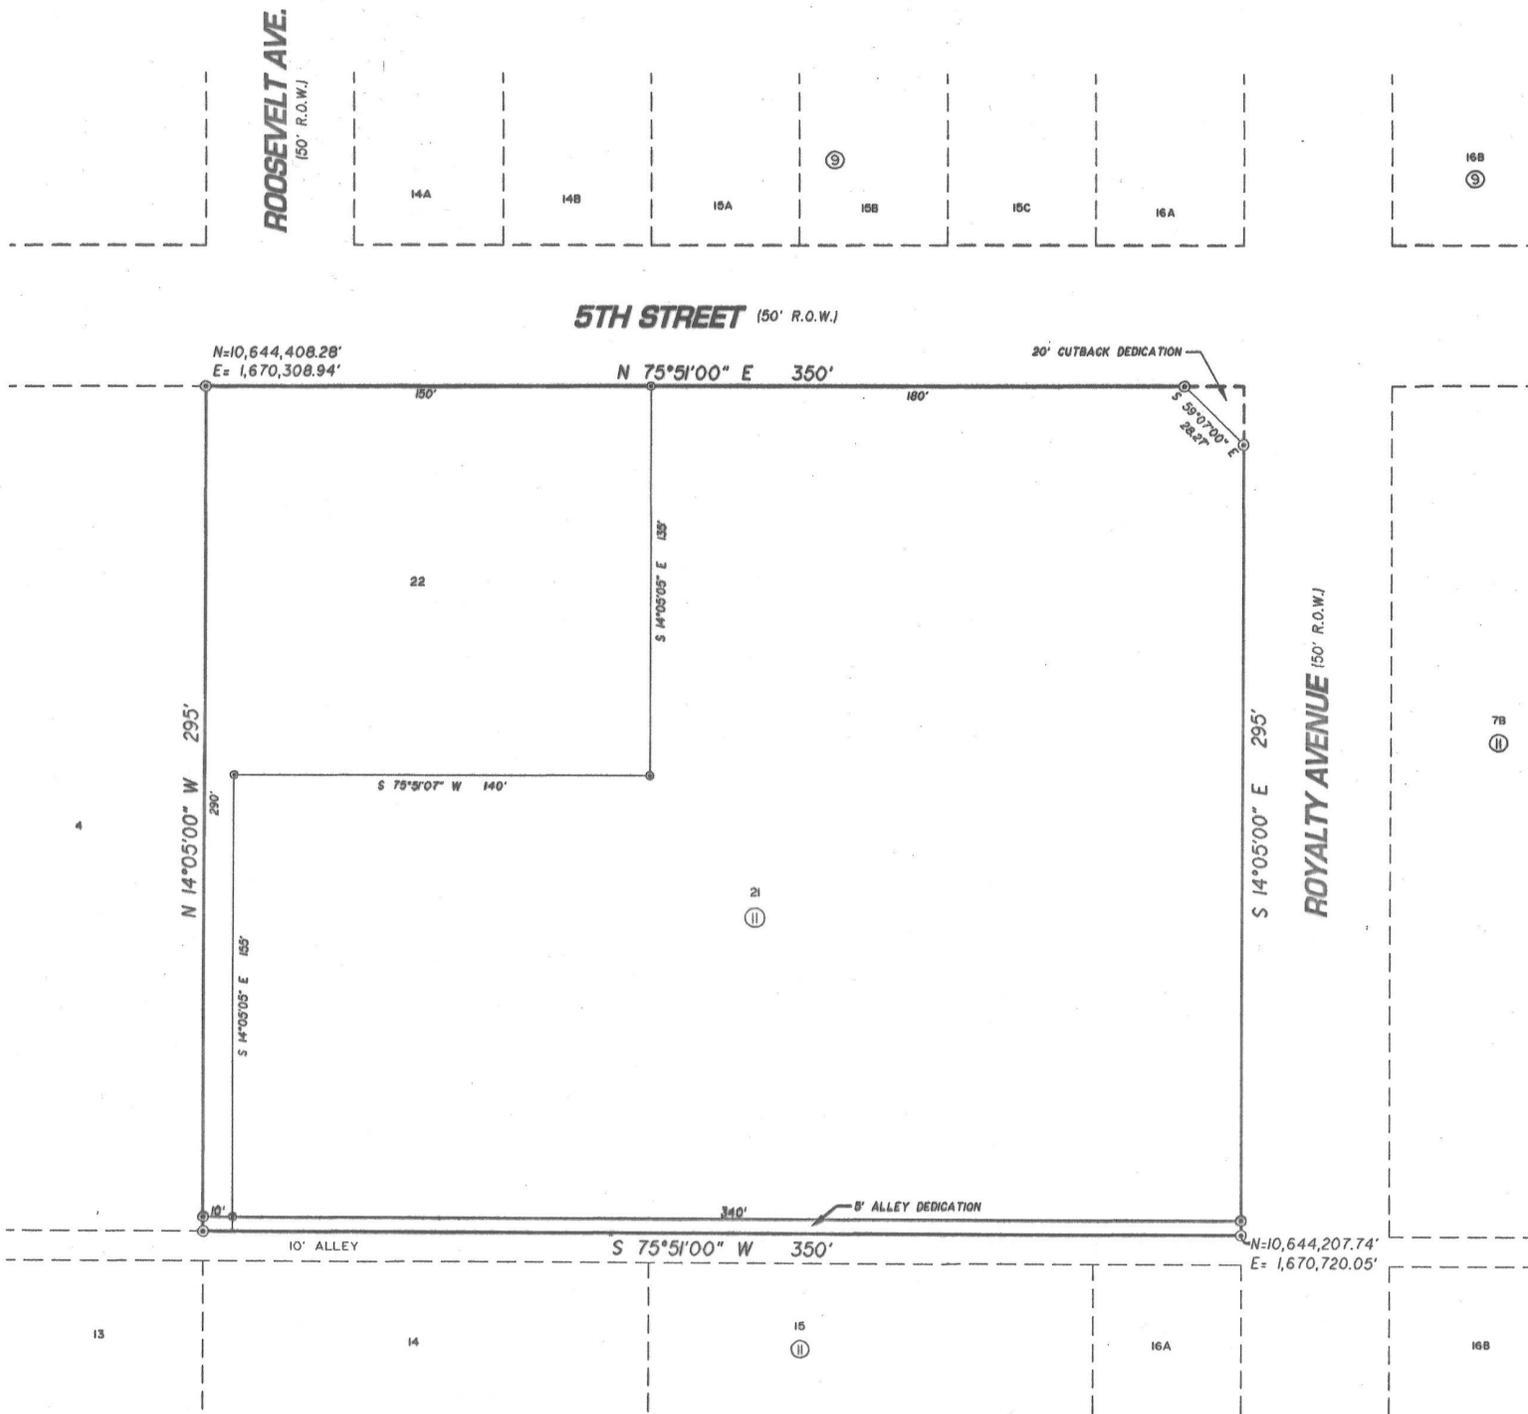

STATE OF TEXAS COUNTY OF ECTOR

KNOW ALL MEN BY THESE PRESENT THAT I, THE UNDERSIGNED OWNER OF THE LAND SHOWN ON THIS PLAT AND DESIGNATED AS BEING A REPLAT OF TRACTS LOTS 5A, 5B, 5C, 6A, 6B, 6C AND 7A, BLOCK 11, ROYALTY HEIGHTS, ODESSA, ECTOR COUNTY TEXAS, AND WHOSE NAME IS SUBSCRIBED HERETO, THEREBY DEDICATED TO THE USE OF THE PUBLIC FOREVER ALL STREETS, ALLEYS, WATER COURSES, DRAINS, EASEMENTS, PUBLIC PLACES SHOWN THEREON FOR THE PURPOSE AND CONSIDERATION THEREIN EXPRESSED, AND A EASEMENT OF EGRESS AND INGRESS FOR TRASH COLLECTION PURPOSES IS HEREBY GRANTED.

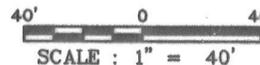

BY: Vickie Richards VICKIE RICHARDS

STATE OF TEXAS COUNTY OF ECTOR

BEFORE ME THE UNDERSIGNED AUTHORITY A NOTARY PUBLIC IN AND FOR THE COUNTY OF ECTOR AND THE STATE OF TEXAS, ON THIS DAY PERSONALLY APPEARED VICKIE RICHARDS, KNOWN TO ME TO BE THE PERSON WHOSE NAME IS SUBSCRIBED TO THE FOREGOING INSTRUMENT, AND ACKNOWLEDGED TO ME THAT HE EXECUTED THE SAME FOR THE PURPOSES AND CONSIDERATIONS THEREIN EXPRESSED AND IN THE CAPACITY THEREIN STATED.

GIVEN UNDER MY HAND AND SEAL OF OFFICE ON THIS DAY OF October 2009 Notary Public in and for the State of Texas



THAT I, DOW E KELLY, DO HEREBY CERTIFY THAT I PREPARED THIS PLAT FROM AN ACTUAL AND ACCURATE SURVEY OF THE LAND AND THAT THE CORNER MONUMENTS SHOWN HEREON WERE PROPERLY PLACED UNDER MY SUPERVISION. DATED: 13 October, 2009



REGISTERED PROFESSIONAL SURVEYOR

THIS PLAT IS HEREBY APPROVED THIS 21st DAY OF OCTOBER, 2009, BY THE PLANNING AND ZONING STAFF OF CITY OF ODESSA, TEXAS.

Bill Anderson Chairman, William Flannery Director of Planning

CERTIFICATE OF DIRECTOR OF PUBLIC WORKS

I HEREBY CERTIFY THAT ALL REQUIREMENTS OF THE URBAN DEVELOPMENT ORDINANCE CONCERNING SUBMISSION AND/OR APPROVAL OF INFORMATION AND DATA TO THE DIRECTOR OF PUBLIC WORKS AND THE CITY ENGINEER REQUIRED FOR FINAL PLAT APPROVAL HAVE BEEN COMPLIED WITH FOR THIS SUBMISSION.

DATED: November 10, 2009, Director of Public Works

FILED FOR RECORD ON THIS 24 DAY OF November, 2009, AT 3:55 P.M. RECORDED THIS 24 DAY OF November, 2009, AT 3:55 P.M. IN CABINET B, PAGE 60-C, ECTOR COUNTY PLAT RECORDS.

Linda Hanes, COUNTY CLERK OF ECTOR COUNTY, TEXAS

BASIS OF BEARINGS: BEARINGS & COORDINATES ARE RELATIVE TO THE TEXAS STATE PLANE COORDINATE SYSTEM, 1983 NAD, CENTRAL ZONE, WITH A COMBINED GRID FACTOR OF 0.99986644 AND A THETA ANGLE OF -01°02'04" AT CITY OF ODESSA STATION "OD40" WITH PUBLISHED VALUES OF Y=10,626,105.414 AND X=1,672,617.747 IN US SURVEY FEET.

LEGEND SET 1/2" I.R. W/CAP UNLESS OTHERWISE NOTED

NOTE: THIS CORRECTION PLAT IS SOLELY TO RENUMBER THE LOTS