


REPLAT OF LOTS 3 THRU 6, BLOCK 1, SAGE HILLS ADDITION

AN ADDITION TO THE CITY OF ODESSA, ECTOR COUNTY, TEXAS

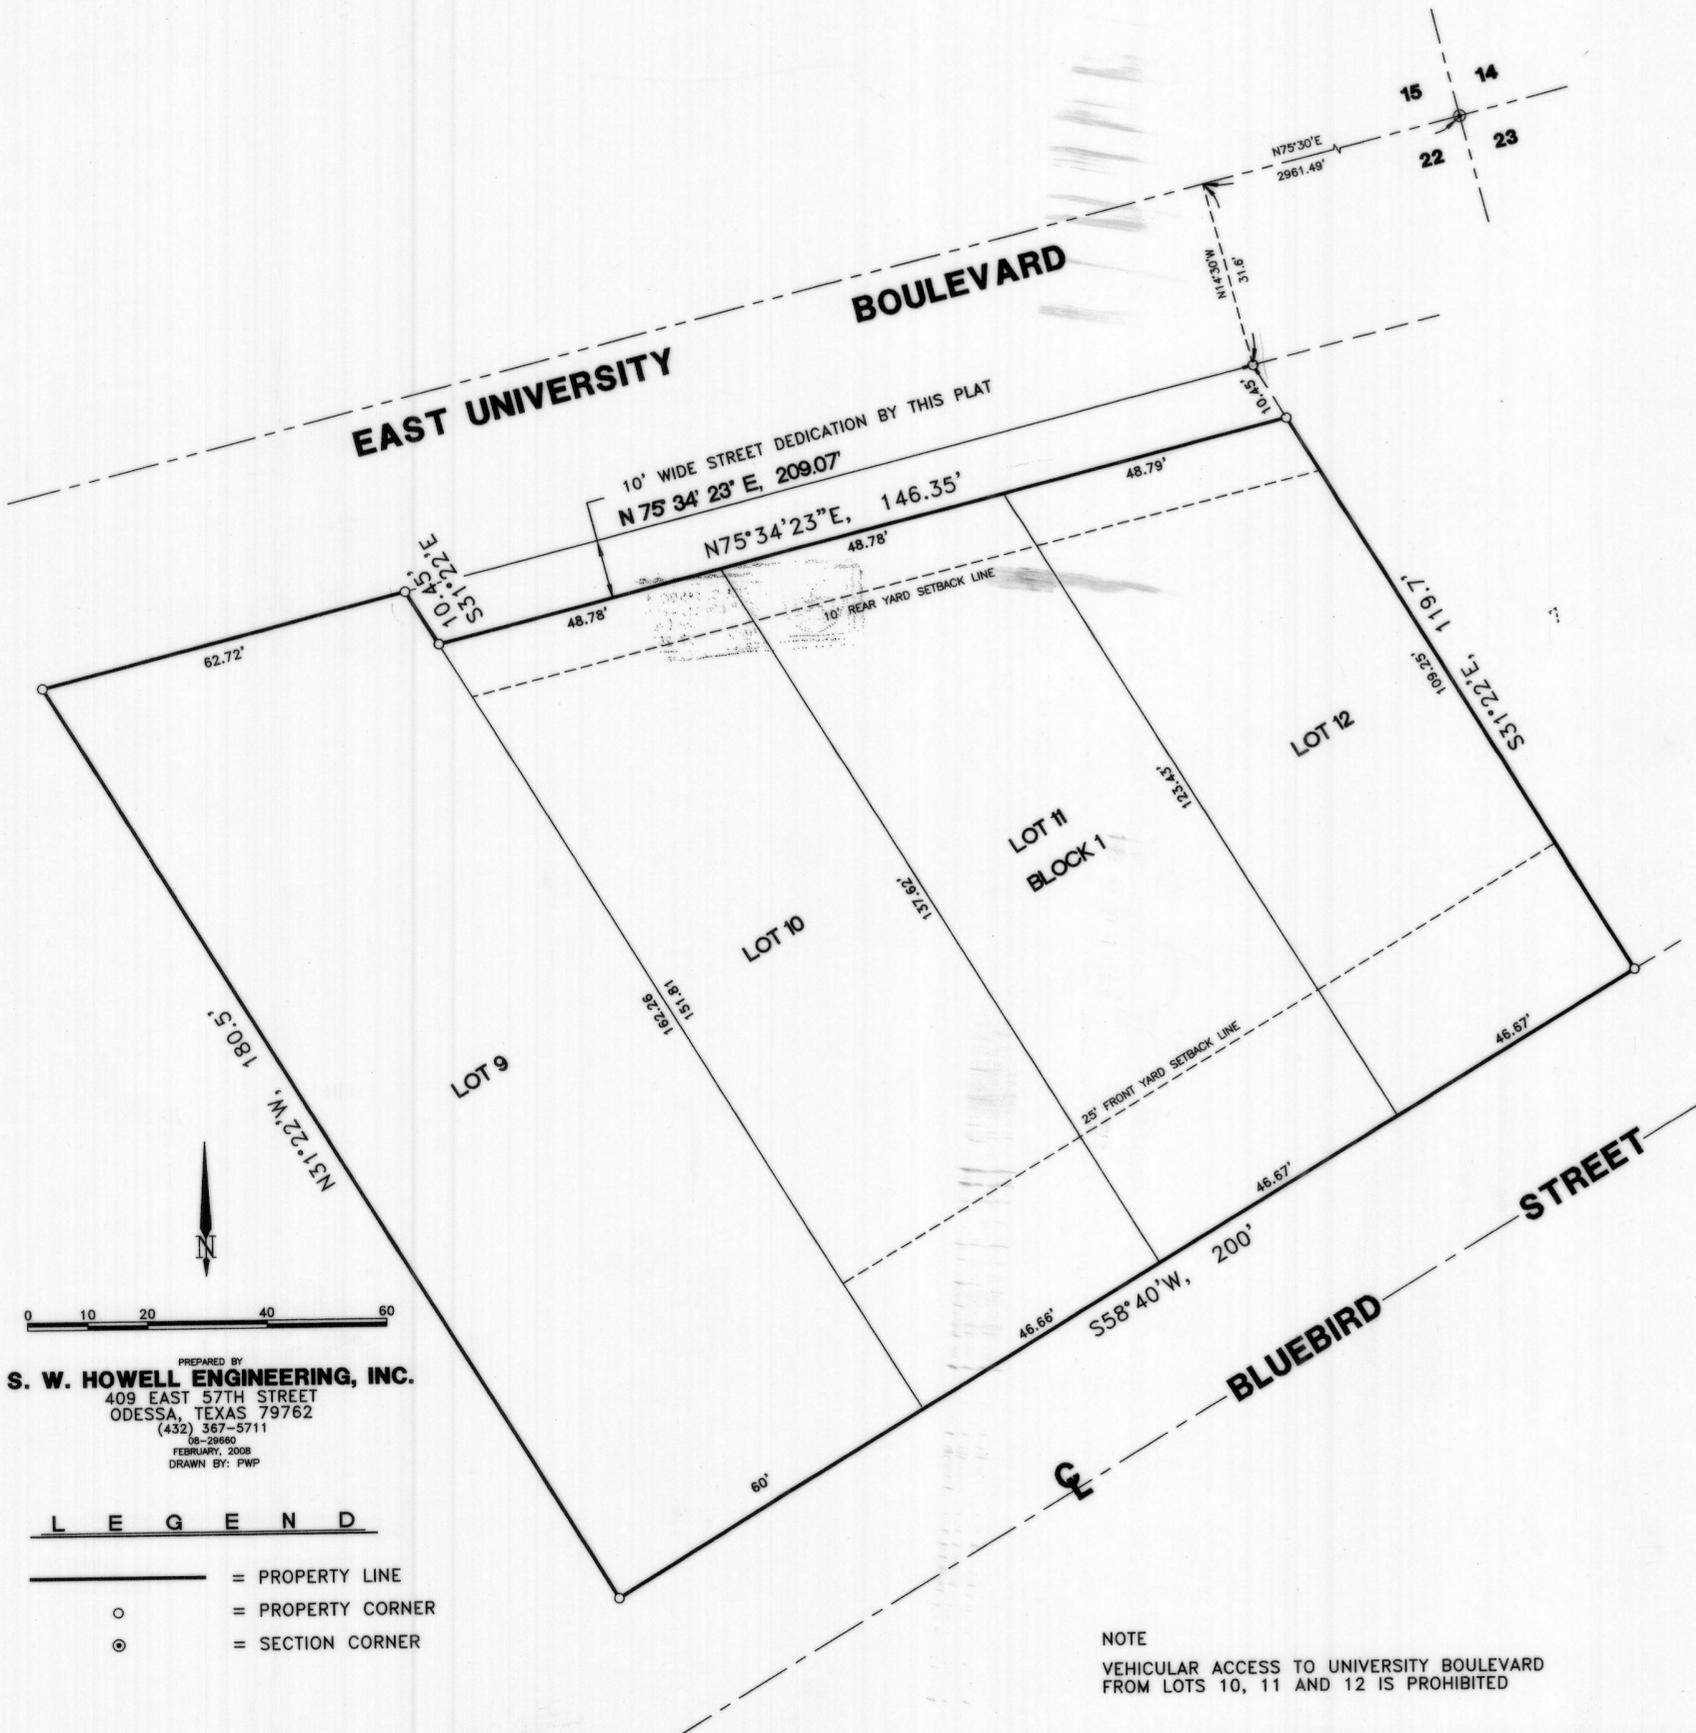

PREPARED BY
S. W. HOWELL ENGINEERING, INC.
409 EAST 57TH STREET
ODESSA, TEXAS 79762
(432) 367-5711
08-29660
FEBRUARY, 2008
DRAWN BY: PWP

LEGEND

- = PROPERTY LINE
- = PROPERTY CORNER
- ⊙ = SECTION CORNER

NOTE
VEHICULAR ACCESS TO UNIVERSITY BOULEVARD
FROM LOTS 10, 11 AND 12 IS PROHIBITED

STATE OF TEXAS:
COUNTY OF ECTOR:

KNOW ALL MEN BY THESE PRESENTS THAT WE, THE UNDERSIGNED, BEING THE PRESENT OWNERS OF THE LAND SHOWN ON THIS PLAT AND DESIGNATED AS "REPLAT OF LOTS 3 THRU 6, BLOCK 1, SAGE HILLS ADDITION", AN ADDITION TO THE CITY OF ODESSA, TO THE CITY OF ODESSA, ECTOR COUNTY, TEXAS, AND WHOSE NAMES ARE SUBSCRIBED HERETO, DO HEREBY DEDICATE TO THE USE OF THE PUBLIC FOREVER ALL STREETS, ALLEYS, WATER COURSES, EASEMENTS AND PUBLIC PLACES SHOWN THEREON FOR THE PURPOSE AND CONSIDERATION THEREON EXPRESSED.

HABITAT FOR HUMANITY OF ODESSA, INC.


Steve Barron
BY: STEVE BARRON, PRESIDENT

Filomeno Ramirez, Jr.
FILOMENO RAMIREZ, JR.

STATE OF TEXAS:
COUNTY OF ECTOR:

THIS INSTRUMENT WAS ACKNOWLEDGED BEFORE ME ON September 16, 2008, BY STEVE BARRON, PRESIDENT OF HABITAT FOR HUMANITY OF ODESSA, INC.

7-9-2009
MY COMMISSION EXPIRES

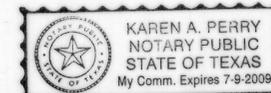


Karen A. Perry
NOTARY PUBLIC, STATE OF TEXAS

Karen A. Perry
PRINTED NAME OF NOTARY

STATE OF TEXAS:
COUNTY OF ECTOR:

THIS INSTRUMENT WAS ACKNOWLEDGED BEFORE ME ON October 7, 2008 2008, BY FILOMENO RAMIREZ, JR.

11-27-2008
MY COMMISSION EXPIRES

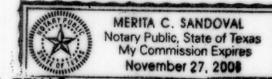

Merita C. Sandoval
NOTARY PUBLIC, STATE OF TEXAS

Merita C. Sandoval
PRINTED NAME OF NOTARY

STATE OF TEXAS:
COUNTY OF ECTOR:

KNOW ALL MEN BY THESE PRESENTS THAT I, S. W. HOWELL, A REGISTERED PROFESSIONAL LAND SURVEYOR OF THE STATE OF TEXAS, DO HEREBY CERTIFY THAT I PREPARED THIS PLAT FROM AN ACTUAL AND ACCURATE SURVEY OF THE LAND AND THAT THE CORNER MONUMENTS SHOWN HEREON WERE PROPERLY PLACED UNDER MY SUPERVISION.

DATED: 9-24, 2008

S. W. Howell
S. W. HOWELL
REGISTERED PROFESSIONAL LAND SURVEYOR



CERTIFICATE OF DIRECTOR OF PUBLIC WORKS

I HEREBY CERTIFY THAT ALL REQUIREMENTS OF THE "URBAN DEVELOPMENT ORDINANCE" CONCERNING SUBMISSION AND/OR APPROVAL OF INFORMATION AND DATA TO THE DIRECTOR OF PUBLIC WORKS AND THE CITY ENGINEER, REQUIRED FOR FINAL PLAT APPROVAL, HAVE BEEN COMPLIED WITH FOR THIS SUBMISSION.

DATED: September 30, 2008

Matthew S. Squires
DIRECTOR OF PUBLIC WORKS

APPROVED THIS 20th DAY OF March, 2008, BY THE PLANNING COMMISSION OF THE CITY OF ODESSA, TEXAS.

Stephen Payne
CHAIRMAN

Arman Davy
DIRECTOR OF PLANNING

FILED FOR RECORD THIS 15th DAY OF October, 2008, 10:30a.m.,

RECORDED THIS 15th DAY OF October, 2008, 10:30a.m., IN

CABINET B, PAGE 46-B, ECTOR COUNTY PLAT RECORDS.

Linda Nancy
COUNTY CLERK OF ECTOR COUNTY, TEXAS

12816600

08-218 H