

SAMSON ADDITION, 4th FILING

An addition to the City Of Odessa, Texas
 Being a Replat of Lot 1, Block 1, Samson Addition, and A
 Subdivision of 11.96 Acres of Land Out Of Section 40, Block 42, T-2-S,
 T & P Ry Co Survey, Ector County, Texas
 CITY OF ODESSA DRAINAGE EASEMENT

STATE OF TEXAS
 COUNTY OF ECTOR

16-16 P
 H

KNOW ALL MEN BY THESE PRESENTS THAT WE, THE UNDERSIGNED, BEING THE PRESENT OWNERS OF THE LAND SHOWN ON THIS PLAT AND DESIGNATED AS "SAMSON ADDITION, 4th FILING" BEING A REPLAT OF LOT 1, BLOCK 1, SAMSON ADDITION, AND A SUBDIVISION OF 11.96 ACRES OF LAND, DO HEREBY DEDICATE TO THE USE OF THE PUBLIC FOREVER ALL STREETS, ALLEYS, WATER COURSES, EASEMENTS AND PUBLIC PLACES SHOWN THEREON FOR THE PURPOSE AND CONSIDERATION THEREIN EXPRESSED AND AN EASEMENT OF INGRESS AND EGRESS FOR GARBAGE AND TRASH COLLECTION PURPOSES IS HEREBY GRANTED.

SAMSON CORPORATION

Leldon Hensley
 LEDLON HENSLEY, PRESIDENT

STATE OF TEXAS
 COUNTY OF ECTOR

THIS INSTRUMENT WAS ACKNOWLEDGED BEFORE ME ON THE 12 DAY OF April, 2016 BY

LEDLON HENSLEY, PRESIDENT OF SAMSON CORPORATION.

2/27/19
 MY COMMISSION EXPIRES

Stacy Olivas
 NOTARY PUBLIC, STATE OF TEXAS



Stacy Olivas
 PRINTED NAME OF NOTARY

STATE OF TEXAS
 COUNTY OF ECTOR

KNOW ALL MEN BY THESE PRESENTS THAT I, SAM HOWELL II, A REGISTERED PROFESSIONAL LAND SURVEYOR OF THE STATE OF TEXAS, DO HEREBY CERTIFY THAT I PREPARED THIS PLAT FROM AN ACTUAL AND ACCURATE SURVEY OF THE LAND AND THAT THE CORNER MONUMENTS SHOWN HEREON WERE PROPERLY PLACED UNDER MY SUPERVISION.

DATED: JAN 21, 2016

Sam Howell II
 SAM HOWELL II
 REGISTERED PROFESSIONAL LAND SURVEYOR #4631



CERTIFICATE OF DIRECTOR OF PUBLIC WORKS ODESSA TEXAS

I HEREBY CERTIFY THAT ALL REQUIREMENTS OF THE "URBAN DEVELOPMENT ORDINANCE" CONCERNING SUBMISSION AND/OR APPROVAL OF INFORMATION AND DATA TO THE DIRECTOR OF PUBLIC WORKS AND THE CITY ENGINEER, REQUIRED FOR THE FINAL PLAT APPROVAL HAVE BEEN COMPLIED WITH FOR THIS SUBMISSION.

DATE: MAY 11, 2016

J. Amador
 FOR DIRECTOR OF PUBLIC WORKS



APPROVED THIS 7TH DAY OF APRIL, 2016, BY THE PLANNING & ZONING COMMISSION OF THE CITY OF ODESSA, TEXAS.

James A. Pector
 CHAIRMAN

Randal J. Brunell
 DIRECTOR OF PLANNING

FILED FOR RECORD THIS 23 DAY OF May, 2016, AT 10:50 AM PM, RECORDED THIS 23 DAY OF May, 2016, AT 10:50 AM PM, IN CABINET B, PAGE 180C, PLAT RECORDS ECTOR COUNTY, TEXAS.

Linda Nancy
 COUNTY CLERK OF ECTOR COUNTY, TEXAS

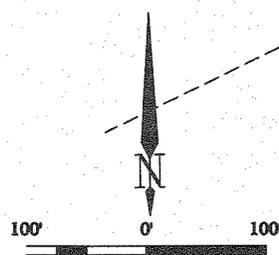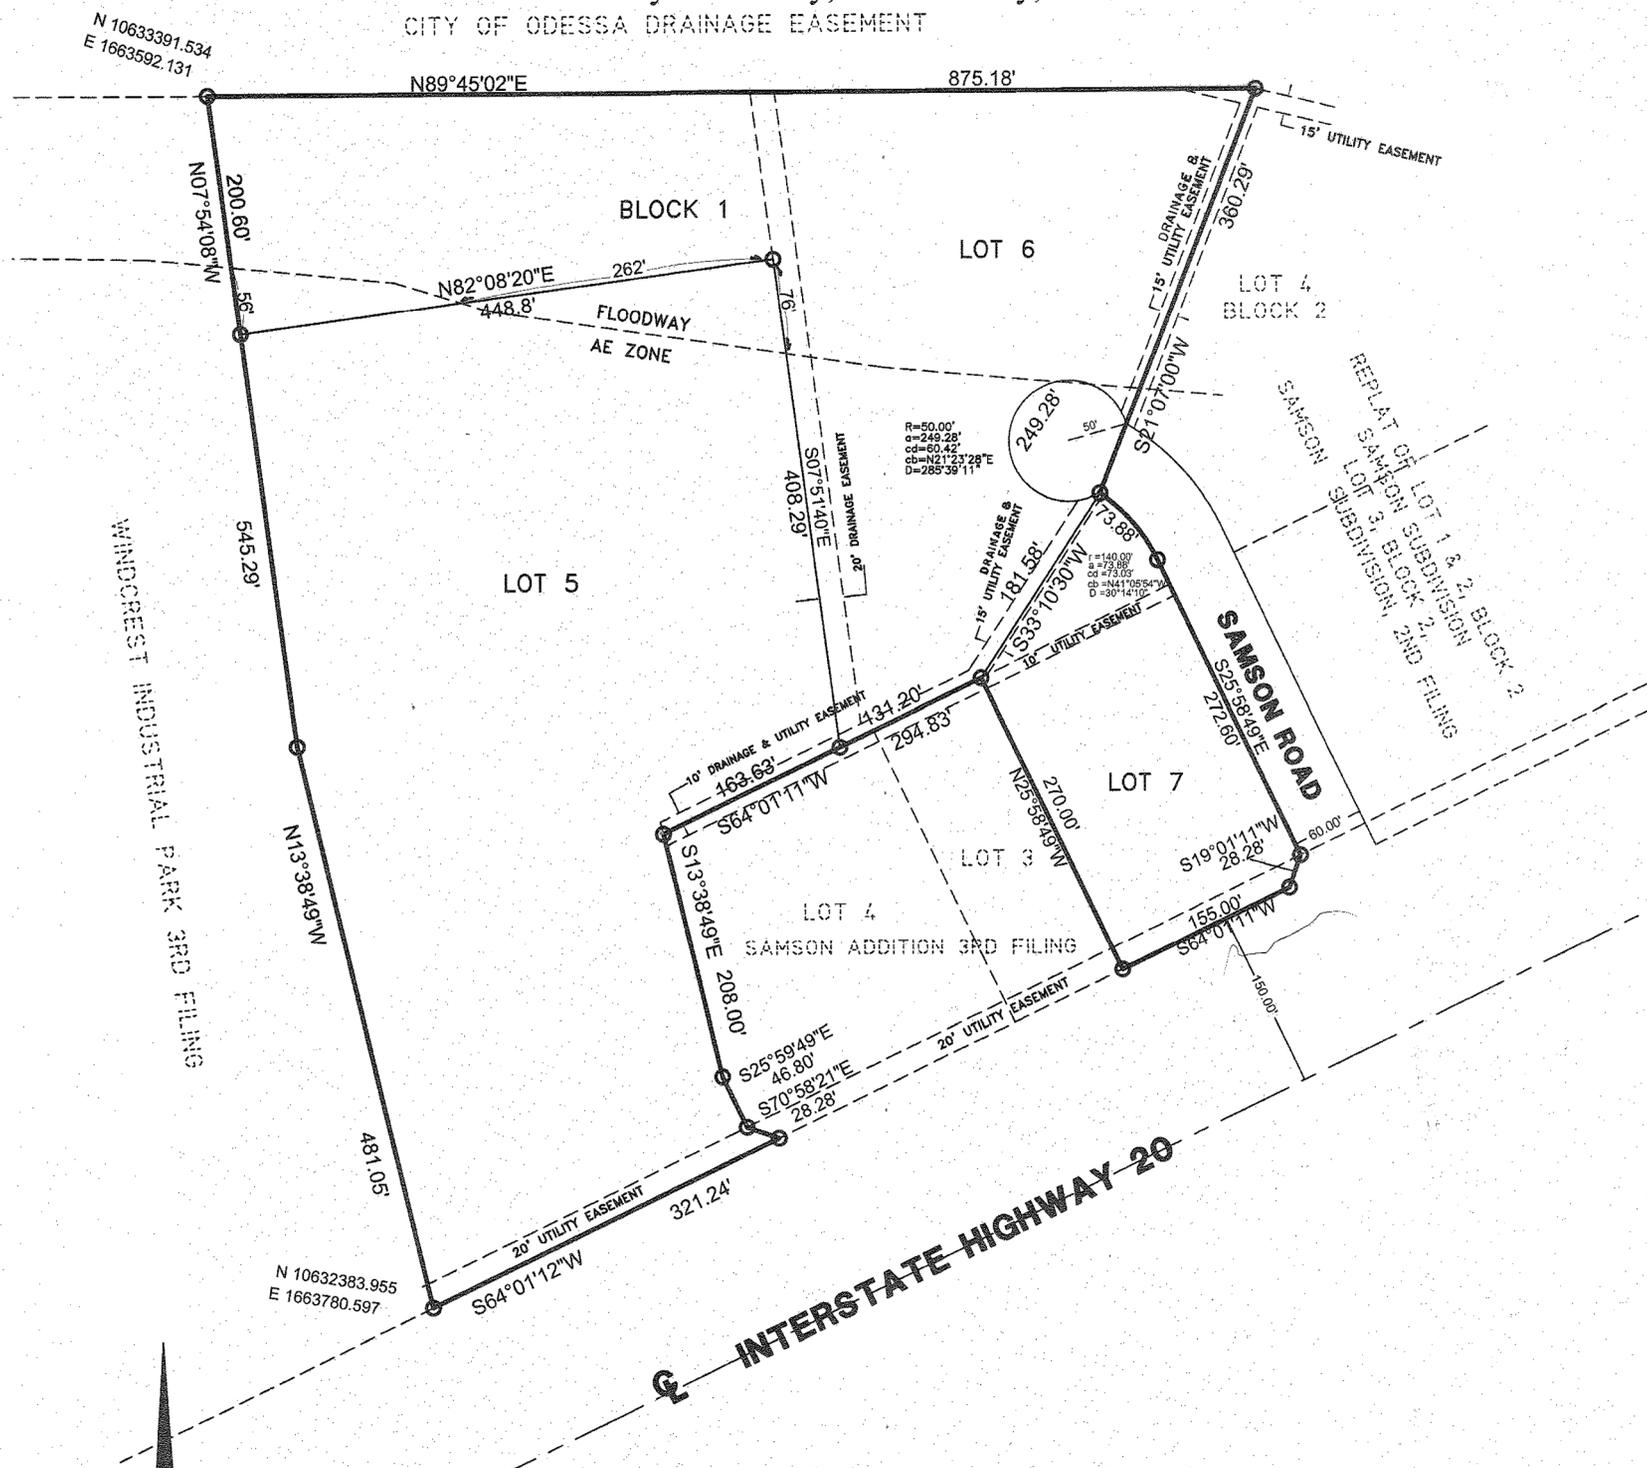

LEGEND
 — = PROPERTY LINE
 ○ = MONUMENTED PROPERTY CORNER

ONE-CALL SYSTEM OF TEXAS
 1-800-245-4545 (DIG TESS)

NOTES:
 THE PROPERTY SHOWN HEREON APPEARS TO BE IN ZONE AE AS INTERPRETED FROM OUR FILE COPY OF FLOOD INSURANCE RATE MAP PANEL FOR ECTOR COUNTY NO. 48135C0355E DATED MARCH 15, 2012.

BEARINGS ARE BASED ON THE TEXAS STATE PLANE COORDINATE SYSTEM NAD 83 (2011), TEXAS CENTRAL ZONE (4203).

| | | | |
|--|----------------|--|--|
| SAMSON ADDITION, 4th FILING AN ADDITION TO THE CITY OF ODESSA, TEXAS BEING A SUBDIVISION OF 11.96 ACRES OF LAND IN SECTION 40, BLOCK 40, T-2-S, T & P RY. CO. SURVEY, ECTOR COUNTY, TEXAS | | | S.W. HOWELL, INC. 409 East 57th Street, Odessa, Texas 79762 Phone: (432) 387-5711 swb@swhowell.com TEXAS ENGINEERING FIRM # F-173 TEXAS SURVEYING FIRM # F-100147-00 Surveying, Engineering and Land Planning |
| JOB NUMBER: 16-34363 | DRAWN BY: SH 2 | | |

15295270