


SAMSON SUBDIVISION

BEING A SUBDIVISION OF 5.00 ACRES OF LAND
IN SEC. 40, BLK. 42, T-2-S T.&P. RY. CO. SURVEY
ECTOR COUNTY, TEXAS

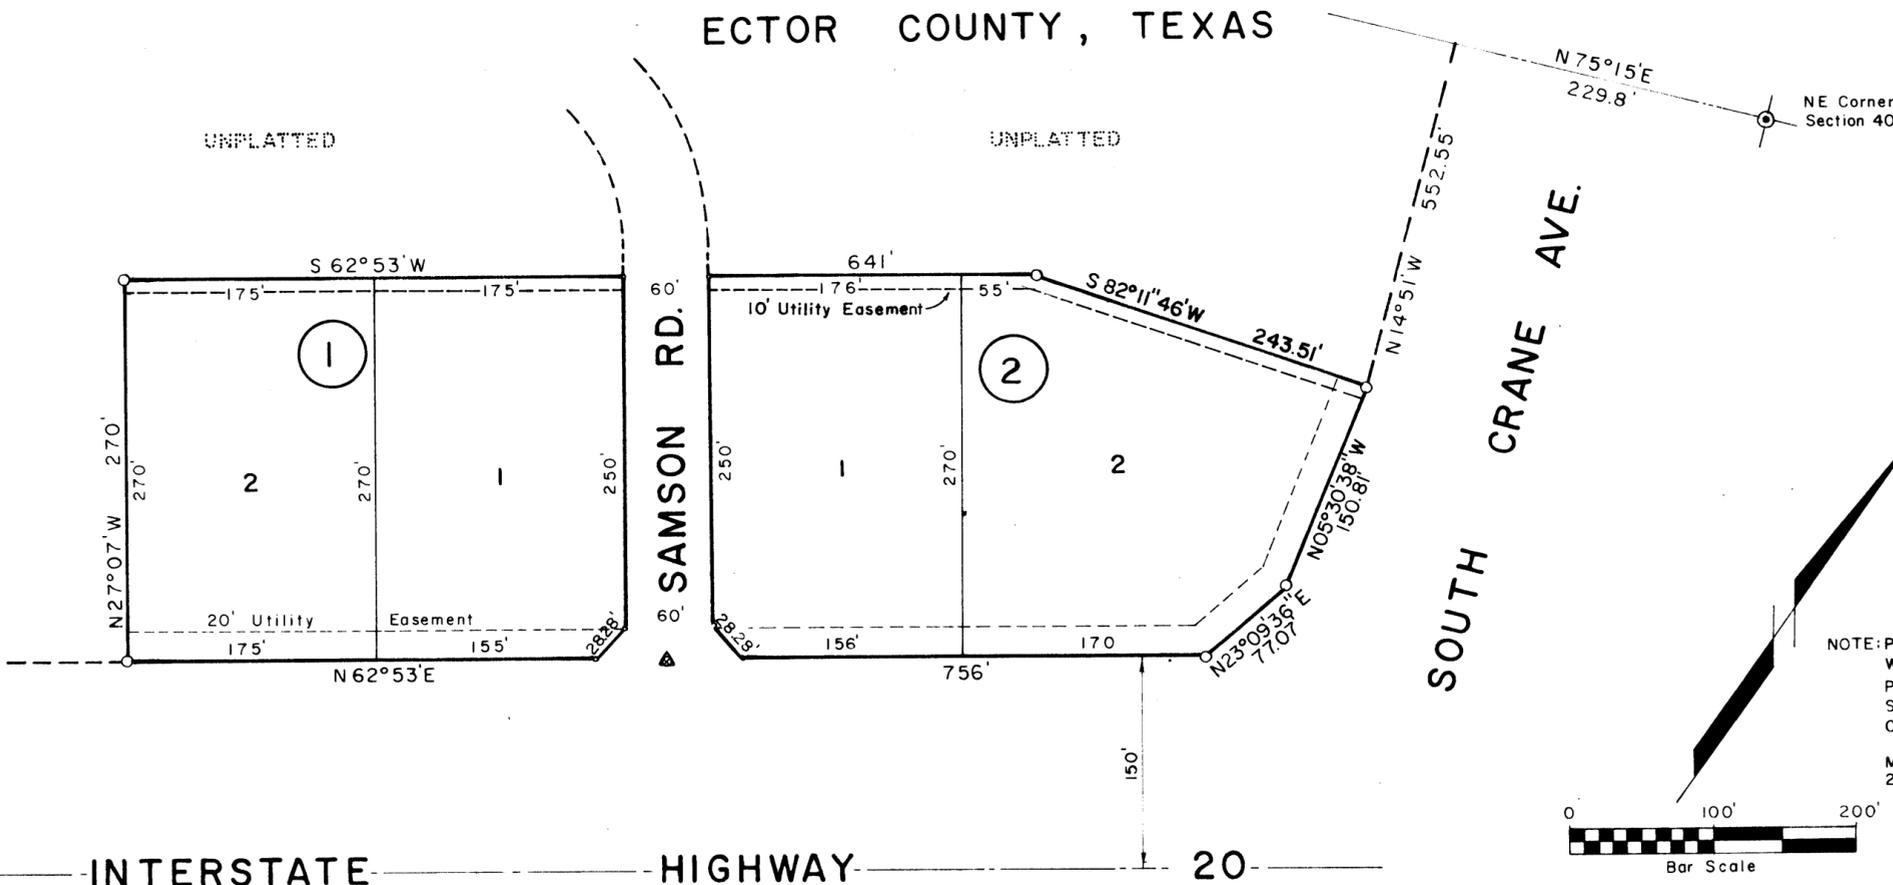

NOTE: PARTS OF THIS SUBDIVISION LIE WITHIN THE 100 YEAR FLOOD PLAIN OF MONAHANS DRAW AS SET OUT BY THE U.S. ARMY CORP OF ENGINEERS, 1975

MINIMUM FLOOR ELEVATION 2,879 FT. ABOVE SEA LEVEL

INTERSTATE HIGHWAY 20

STATE OF TEXAS
COUNTY OF ECTOR

BEFORE ME, THE UNDERSIGNED AUTHORITY

A NOTARY PUBLIC IN AND FOR THE COUNTY OF ECTOR AND THE STATE OF TEXAS, ON THIS DAY PERSONALLY APPEARED LEDDON HENSLEY, PRESIDENT OF SAMSON CORPORATION, KNOWN TO ME TO BE THE PERSON WHOSE NAME IS SUBSCRIBED TO THE FOREGOING INSTRUMENT, AND ACKNOWLEDGED TO ME THAT THE SAME WAS THE ACT OF SAID SAMSON CORPORATION, A TEXAS CORPORATION AND THAT HE EXECUTED THE SAME AS THE ACT OF SAID CORPORATION FOR THE PURPOSES AND CONSIDERATIONS THEREIN EXPRESSED AND IN THE CAPACITY THEREIN STATED.

GIVEN UNDER MY HAND AND SEAL OF OFFICE ON THIS 19th DAY OF December, 1978.

Janice Howell
NOTARY PUBLIC IN AND FOR ECTOR COUNTY, TEXAS



STATE OF TEXAS
COUNTY OF ECTOR

KNOW ALL MEN BY THESE PRESENTS

WE, THE UNDERSIGNED OWNER OF THE LAND SHOWN ON THIS PLAT AND DESIGNATED AS "SAMSON SUBDIVISION", AN ADDITION TO THE CITY OF ODESSA, ECTOR COUNTY, TEXAS, AND WHOSE NAME IS SUBSCRIBED HERETO, HEREBY DEDICATE TO THE USE OF THE PUBLIC FOREVER, ALL STREETS, ALLEYS, WATER COURSES, DRAINS, EASEMENTS, AND PUBLIC PLACE SHOWN THEREON FOR THE PURPOSE AND CONSIDERATION THEREIN EXPRESSED, AND AN EASEMENT OF EGRESS AND INGRESS FOR GARBAGE AND TRASH COLLECTION PURPOSES IS HEREBY GRANTED.

SAMSON CORPORATION

BY Leldon Hensley
LELDON HENSLEY, PRESIDENT

KNOW ALL MEN BY THESE PRESENTS

THAT I, S. W. HOWELL, DO HEREBY CERTIFY THAT I PREPARED THIS PLAT FROM AN ACTUAL AND ACCURATE SURVEY OF THE LAND AND THAT THE CORNER MONUMENTS SHOWN HEREON WERE PROPERLY PLACED UNDER MY SUPERVISION.

DATED: December 6, 1978.

S. W. Howell
REGISTERED PUBLIC SURVEYOR

CERTIFICATE OF DIRECTOR OF PUBLIC WORKS

I HEREBY CERTIFY THAT ALL REQUIREMENTS OF THE "URBAN DEVELOPMENT ORDINANCE" CONCERNING SUBMISSION AND/OR APPROVAL OF INFORMATION AND DATA TO THE DIRECTOR OF PUBLIC WORKS AND THE CITY ENGINEER REQUIRED FOR FINAL PLAT APPROVAL HAVE BEEN COMPLIED WITH FOR THIS SUBMISSION.

DATED: Jan 18, 1979. Bryan N. Henderson
DIRECTOR OF PUBLIC WORKS

APPROVED THIS 21st DAY OF December, 1978, BY THE PLANNING BOARD OF THE CITY OF ODESSA, TEXAS.

Art F. Fish CHAIRMAN Judith L. Miller DIRECTOR OF PLANNING

APPROVED THIS 22nd DAY OF December, 1978, BY THE CITY COUNCIL OF THE CITY OF ODESSA, TEXAS.

[Signature] MAYOR [Signature] CITY MANAGER Jana Walker CITY SECRETARY

FILED FOR RECORD THIS 6th DAY OF March, 1979, AT 9 A.M. RECORDED THIS 6th DAY OF March, 1979, AT 9 A.M. IN VOLUME 20, PAGE 23, ECTOR COUNTY PLAT RECORDS.

Jucille Wdzy
COUNTY CLERK OF ECTOR COUNTY, TEXAS