


SCOTTSDALE ADDITION

2ND FILING

TO THE CITY OF ODESSA, TEXAS
BEING A SUBDIVISION OF 9.15 ACRES OF LAND
IN SECTION 11, BLOCK 42, T-2-S, T. & P. RY. CO. SURVEY,
ECTOR COUNTY, TEXAS

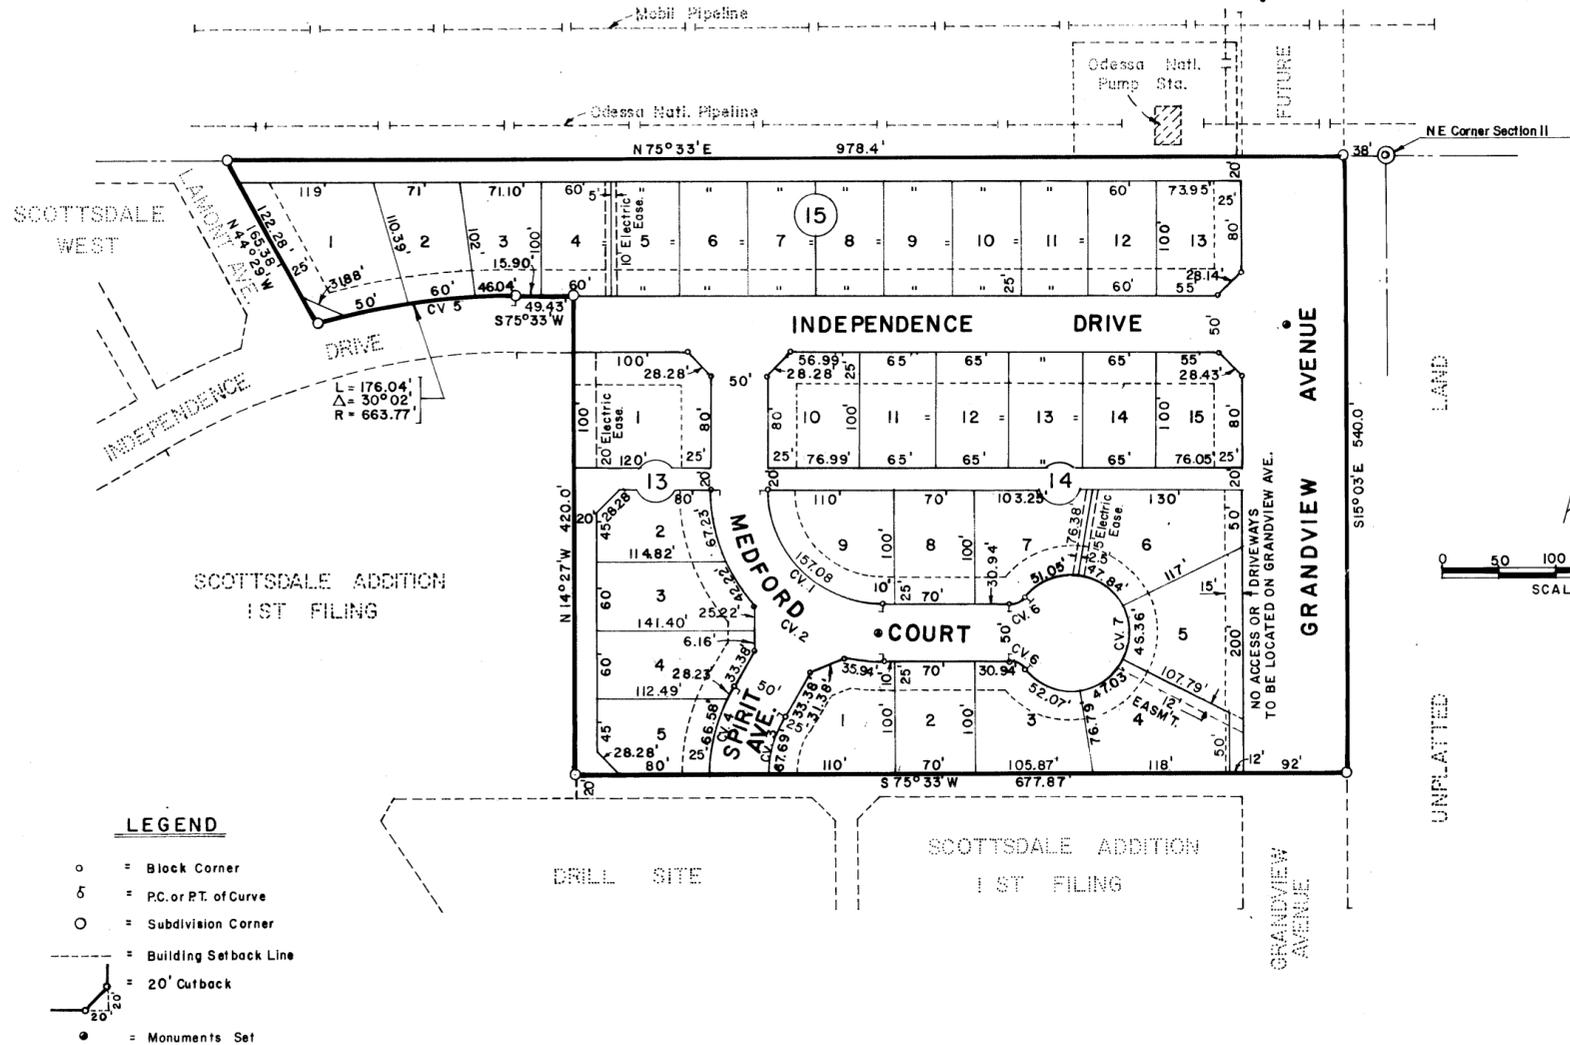

Curve No.	Δ	D	T	R	L
1	90°00'	57°17.7'	100.00'	100.00'	157.08'
2	90°00'	38°11.8'	150.00'	150.00'	235.62'
3	30°58'	45°41.0'	34.74'	125.42'	67.79'
4	30°58'	32°39.7'	48.59'	175.42'	94.81'
5	30°02'	8°37.9'	178.06'	663.77'	347.94'
6	50°00'	-	9.33'	20.00'	17.45'
7	280°00'	-	-	50.00'	244.35'

LEGEND

- = Block Corner
- ⊙ = P.C. or P.T. of Curve
- = Subdivision Corner
- - - = Building Setback Line
- 20' — = 20' Outback
- = Monuments Set

STATE OF TEXAS:
COUNTY OF ECTOR:

KNOW ALL MEN BY THESE PRESENTS

WE, THE UNDERSIGNED OWNERS OF THE LAND SHOWN ON THIS PLAT AND DESIGNATED AS "SCOTTSDALE ADDITION 2ND FILING" AN ADDITION TO THE CITY OF ODESSA, ECTOR COUNTY, TEXAS, AND WHOSE NAMES ARE SUBSCRIBED HERETO, HEREBY DEDICATE TO THE USE OF THE PUBLIC FOREVER ALL STREETS, ALLEYS, WATER COURSES, DRAINS, EASEMENTS, AND PUBLIC PLACES SHOWN THEREON FOR THE PURPOSE AND CONSIDERATION THEREIN EXPRESSED.

"DOVECOTE INC."

Louis Rochester
LOUIS ROCHESTER, PRESIDENT

Mary Jo Clark
MARY JO CLARK, SECRETARY

STATE OF TEXAS:
COUNTY OF ECTOR:

BEFORE ME THE UNDERSIGNED AUTHORITY

A NOTARY PUBLIC IN AND FOR THE COUNTY OF ECTOR AND THE STATE OF TEXAS, ON THIS DAY PERSONALLY APPEARED LOUIS ROCHESTER, PRESIDENT OF "DOVECOTE INC.", KNOWN TO ME TO BE THE PERSON WHOSE NAME IS SUBSCRIBED TO THE FOREGOING INSTRUMENT, AND ACKNOWLEDGED TO ME THAT THE SAME WAS THE ACT OF SAID "DOVECOTE INC.", A TEXAS CORPORATION, AND THAT HE EXECUTED THE SAME AS THE ACT OF SAID CORPORATION FOR THE PURPOSES AND CONSIDERATIONS THEREIN EXPRESSED AND IN THE CAPACITY THEREIN STATED.

GIVEN UNDER MY HAND AND SEAL OF OFFICE ON THIS 8th DAY OF December, 1976.

Brenda McElroy
NOTARY PUBLIC IN AND FOR ECTOR COUNTY, TEXAS

KNOW ALL MEN BY THESE PRESENTS

THAT I, KENNETH E. ESMOND, DO HEREBY CERTIFY THAT I PREPARED THIS PLAT FROM AN ACTUAL AND ACCURATE SURVEY OF THE LAND AND THAT THE CORNER MONUMENTS SHOWN HEREON WERE PROPERLY PLACED UNDER MY SUPERVISION.

DATED: December 2, 1976.

Kenneth E. Esmond
REGISTERED PUBLIC SURVEYOR

CERTIFICATE OF DIRECTOR OF PUBLIC WORKS

I HEREBY CERTIFY THAT ALL REQUIREMENTS OF THE "URBAN DEVELOPMENT ORDINANCE" CONCERNING SUBMISSION AND/OR APPROVAL OF INFORMATION AND DATA TO THE DIRECTOR OF PUBLIC WORKS AND THE CITY ENGINEER REQUIRED FOR FINAL PLAT APPROVAL HAVE BEEN COMPLIED WITH FOR THIS SUBMISSION.

DATED: Dec 20th, 1976. *Bryan H. Anderson*
DIRECTOR OF PUBLIC WORKS

APPROVED THIS 11th DAY OF November, 1976, BY THE PLANNING BOARD OF THE CITY OF ODESSA, TEXAS.

R. B. Hampton CHAIRMAN
Judy Miller DIRECTOR OF PLANNING

APPROVED THIS 23rd DAY OF November, 1976, BY THE CITY COUNCIL OF THE CITY OF ODESSA, TEXAS.

A. C. Pickens MAYOR
Paula Gem CITY MANAGER
Jena Waise CITY SECRETARY

FILED FOR RECORD THIS 20th DAY OF December, 1976, AT 4¹⁵ M.
RECORDED THIS 20 DAY OF December, 1976, AT 4¹⁵ M., IN VOL. 17, PAGE 99, ECTOR COUNTY PLAT RECORDS.

Lucille Waly
COUNTY CLERK OF ECTOR COUNTY, TEXAS