


SHERWOOD ADDITION

3 RD FILING

AN ADDITION TO THE CITY OF
ODESSA, ECTOR COUNTY, TEXAS

BEING A SUBDIVISION OF 5.86 ACRES OF
LAND IN SECTION 10, BLOCK 42, T-2-S,
T & P RR CO. SURVEY, ECTOR COUNTY, TEXAS
AND A REPLAT OF THE ORIGINAL TERRACE
PARK ADDITION TO THE CITY OF ODESSA.

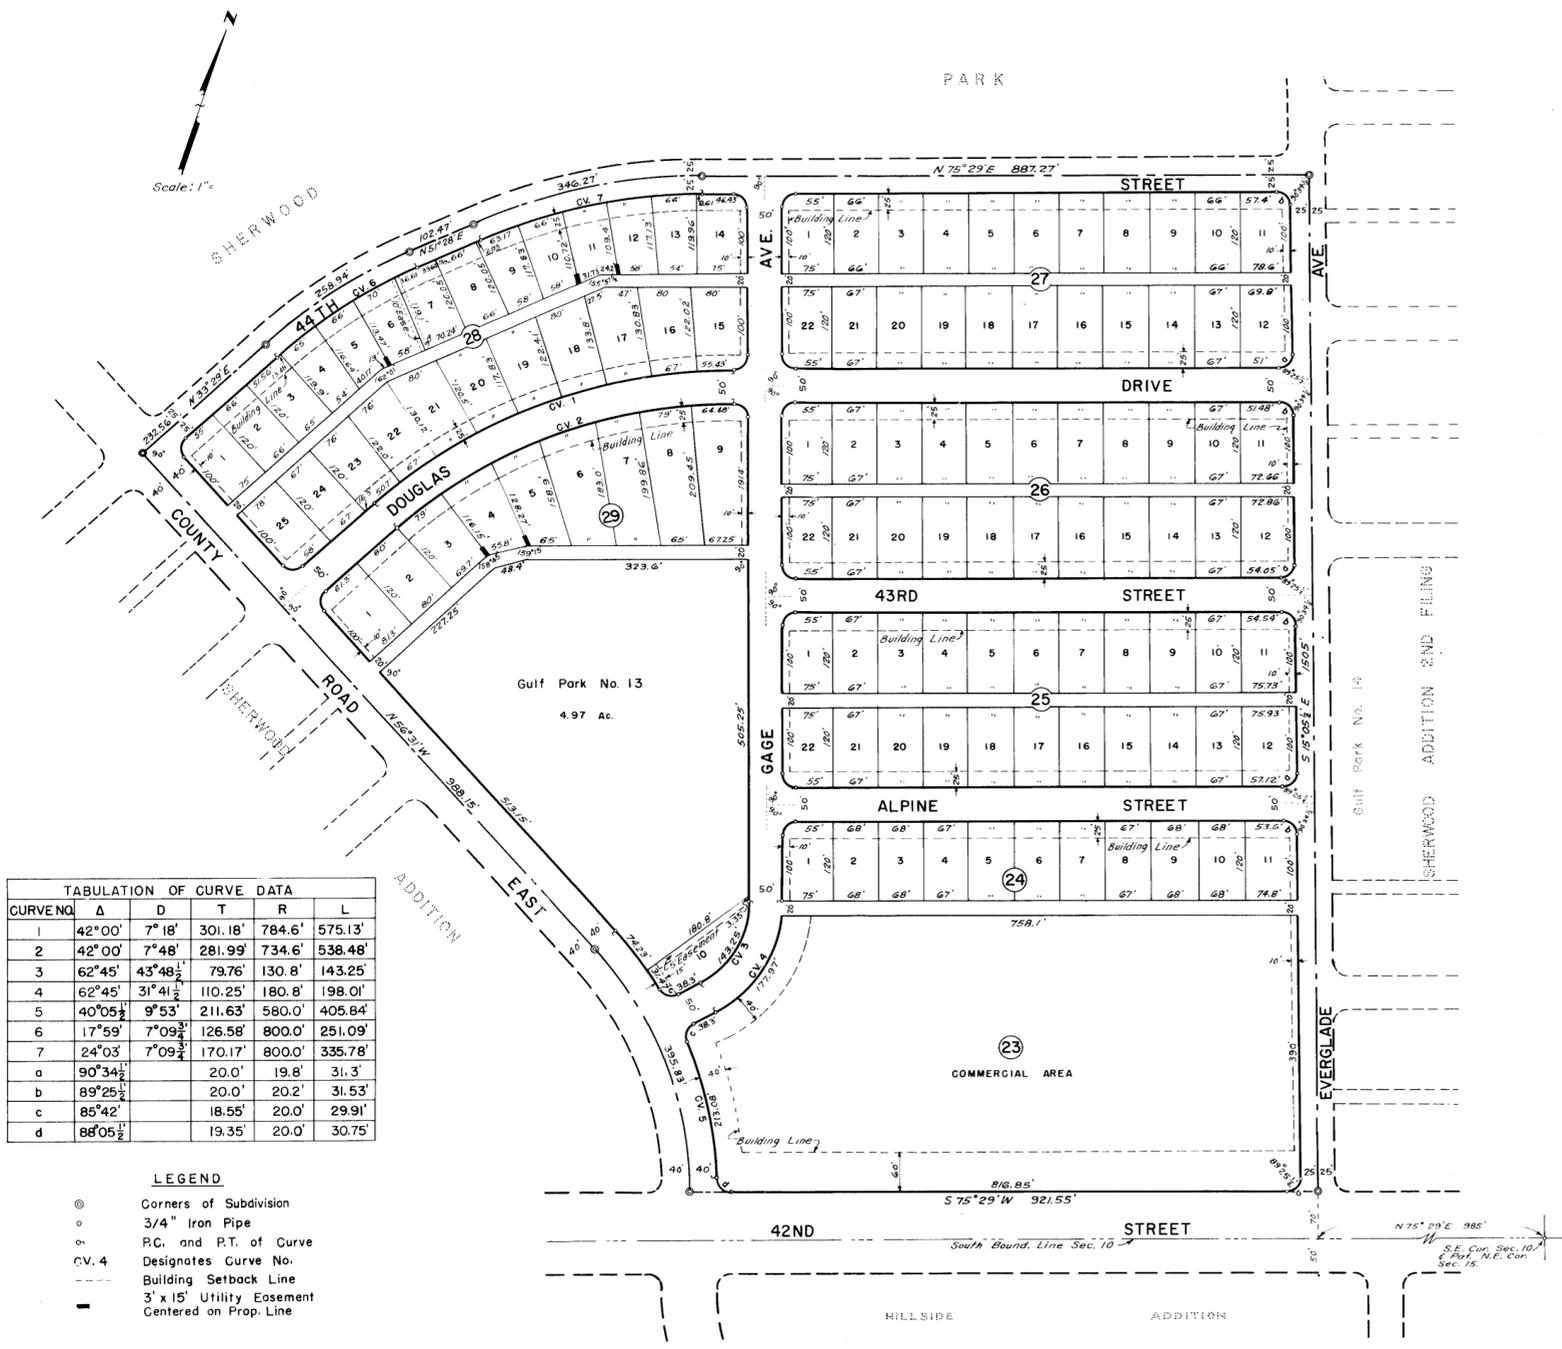

CURVENO.	Δ	D	T	R	L
1	42° 00'	7° 18'	301.18'	784.6'	575.13'
2	42° 00'	7° 48'	281.99'	734.6'	538.48'
3	62° 45'	43° 48 1/2'	79.76'	130.8'	143.25'
4	62° 45'	31° 41 1/2'	110.25'	180.8'	198.01'
5	40° 05 1/2'	9° 53'	211.63'	580.0'	405.84'
6	17° 59'	7° 09 3/4'	126.58'	800.0'	251.09'
7	24° 03'	7° 09 3/4'	170.17'	800.0'	335.78'
a	90° 34 1/2'		20.0'	19.8'	31.3'
b	89° 25 1/2'		20.0'	20.2'	31.53'
c	85° 42'		18.55'	20.0'	29.91'
d	88° 05 1/2'		19.35'	20.0'	30.75'

LEGEND
 ● Corners of Subdivision
 ○ 3/4" Iron Pipe
 ○ P.C. and P.T. of Curve
 CV. 4 Designates Curve No.
 --- Building Setback Line
 - - - 3' x 15' Utility Easement Centered on Prop. Line

STATE OF TEXAS
COUNTY OF ECTOR

KNOW ALL MEN BY THESE PRESENTS

THAT WE, THE UNDERSIGNED, BEING THE PRESENT OWNERS OF THE ORIGINAL TERRACE PARK ADDITION TO THE CITY OF ODESSA, TEXAS, AND A 5.86 ACRE TRACT OF LAND IN SECTION 10, BLOCK 42, T-2-S, T & P RR COMPANY SURVEY, ECTOR COUNTY, TEXAS, HAVE CAUSED THE 5.86 ACRES TO BE SUBDIVIDED INTO LOTS, BLOCKS, STREETS, AND ALLEYS, AND ALL OF TERRACE PARK ADDITION TO BE REPLATED AND RESURVEYED ACCORDING TO THE PLAT HEREON AND DO HEREBY DESIGNATE SUCH SUBDIVISION "SHERWOOD ADDITION 3RD FILING" AS SHOWN HEREON, AND DO DEDICATE THE STREETS AND ALLEYS TO THE PUBLIC FOR THEIR USE, BUT IN THE EVENT SAID STREETS AND ALLEYS SHALL CEASE TO BE USED AS SUCH, THE TITLE THERETO SHALL REVERT TO US, OUR HEIRS AND ASSIGNS, AND WE DO FURTHER DEDICATE TO GULF OIL CORPORATION, ITS SUCCESSORS AND ASSIGNS, EASEMENTS IN AND TO ALL STREETS AND ALLEYS FOR THE PURPOSE OF INSTALLING, MAINTAINING, AND OPERATING OIL, GAS AND WATER LINES, AND TELEPHONE AND ELECTRICAL LINES SO LONG AS SAID GULF OIL CORPORATION ITS SUCCESSORS AND ASSIGNS HOLDS OIL AND/OR GAS LEASES ON THE ABOVE LANDS.

THAT WE, TOM MCKNIGHT AND EWELL MCKNIGHT JOIN IN THE EXECUTION HEREOF FOR THE PURPOSE OF RATIFYING AND CONFIRMING THE ABOVE DEDICATION IN ALL RESPECTS.

WITNESS OUR HANDS AT ODESSA, TEXAS THIS 22ND DAY OF APRIL, 1955.

T.L. Kennedy Jr.
T. L. KENNEDY JR.

Tom McKnight
TOM MCKNIGHT

Ewell McKnight
EWELL MCKNIGHT

C.N. Deaton
C.N. DEATON

D.D. Deaton
D.D. DEATON (WIFE)

STATE OF TEXAS
COUNTY OF ECTOR

BEFORE ME THE UNDERSIGNED AUTHORITY

A NOTARY PUBLIC IN AND FOR THE COUNTY OF ECTOR AND STATE OF TEXAS, ON THIS DAY PERSONALLY APPEARED T.L. KENNEDY, TOM MCKNIGHT, EWELL MCKNIGHT, C.N. DEATON, AND WIFE D.D. DEATON KNOWN TO ME TO BE THE PERSONS WHOSE NAMES ARE SUBSCRIBED TO THE FOREGOING INSTRUMENTS AND ACKNOWLEDGED TO ME THAT THEY EXECUTED THE SAME FOR THE PURPOSES AND CONSIDERATIONS THEREIN EXPRESSED, AND THE SAID D.D. DEATON WIFE OF THE SAID C.N. DEATON HAVING BEEN EXAMINED BY ME PRIVILY AND APART FROM HER HUSBAND ACKNOWLEDGED SUCH INSTRUMENT TO BE HER ACT AND DEED AND THAT SHE WILLINGLY SIGNED THE SAME FOR THE PURPOSES THEREIN EXPRESSED AND DID NOT WISH TO RETRACT IT.

GIVEN UNDER MY HAND AND OATH OF OFFICE ON THIS 22ND DAY OF APRIL, 1955

Jean Kelly
NOTARY PUBLIC IN AND FOR ECTOR COUNTY, TEXAS

STATE OF TEXAS
COUNTY OF ECTOR

I, KENNETH E. ESMOND, COUNTY SURVEYOR OF ECTOR COUNTY, TEXAS, DO HEREBY CERTIFY THAT THIS PLAT OF SHERWOOD ADDITION 3RD FILING REPRESENTS A SURVEY MADE BY ME ON THE GROUND IN APRIL, 1955.

Smith E. Esmond
COUNTY SURVEYOR OF ECTOR COUNTY

THIS PLAT OF SHERWOOD ADDITION 3RD FILING IS HEREBY APPROVED: DATE: MARCH 8, 1955

APPROVED: P.B. Rush CITY PLANNING BOARD

APPROVED: Harold M. ... MAYOR

NOTED BY: Jack S. Lavin CITY MANAGER

ATTEST BY: Paul A. ... CITY SECRETARY

FILED FOR RECORD 26TH DAY OF APRIL, 1955, AT 1:00 P.M. IN VOL. 3 PAGE 147
 RECORDED 26TH DAY OF APRIL, 1955, AT 1:00 P.M.

Edna Smith
COUNTY CLERK OF ECTOR COUNTY