


SHILOH SQUARE

AN ADDITION TO THE CITY OF ODESSA, TEXAS BEING A SUBDIVISION OF 2.13 ACRES OF LAND IN SECTION 4, BLOCK 41, T-2-S, T&P RY. CO. SURVEY, ECTOR COUNTY, TEXAS

FAUDREE ROAD
(60' R.O.W.)

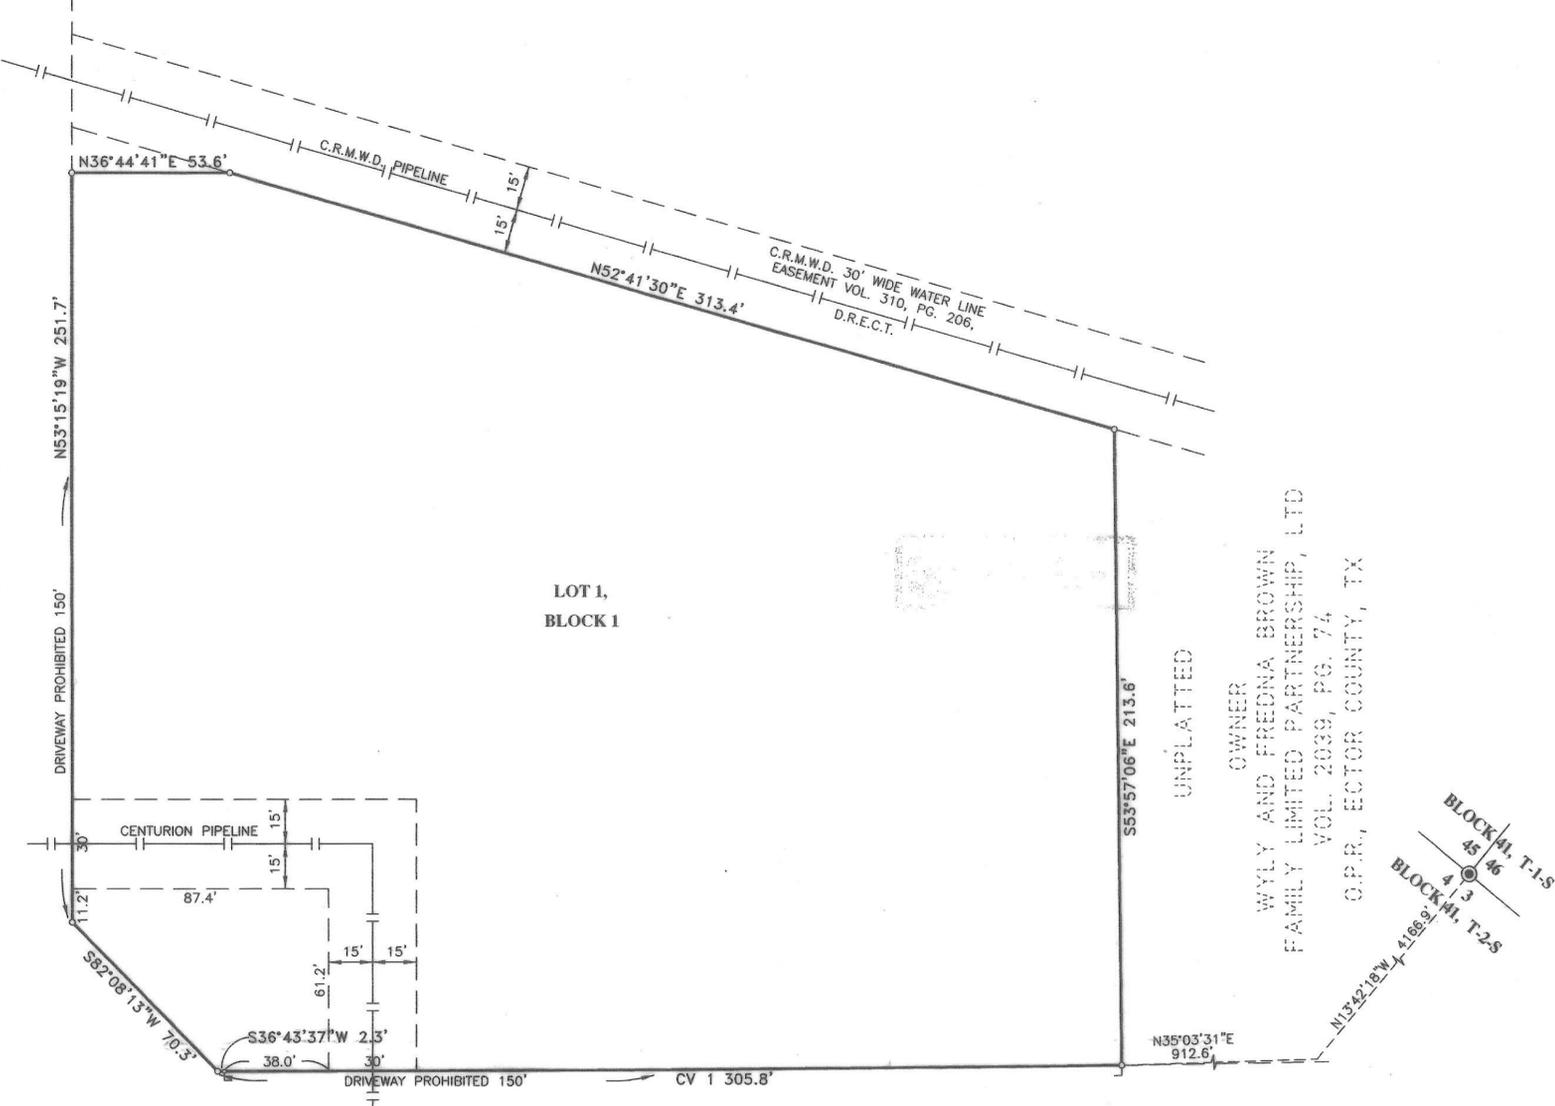

LOT 1,
BLOCK 1

OWNER
WYLY AND FREDNA BROWN
FAMILY LIMITED PARTNERSHIP, LTD
VOL. 2039, PG. 74
O.P.R., ECTOR COUNTY, TX

UNPLATTED

STATE HWY. 191 NORTH SERVICE ROAD

STATE OF TEXAS §
COUNTY OF ECTOR §


KNOW ALL MEN BY THESE PRESENTS THAT WE, THE UNDERSIGNED, BEING THE PRESENT OWNERS OF THE LAND SHOWN ON THIS PLAT AND DESIGNATED AS "SHILOH SQUARE", AN ADDITION TO THE CITY OF ODESSA, TEXAS AND WHOSE NAMES ARE SUBSCRIBED HERETO, DO HEREBY DEDICATE TO THE USE OF THE PUBLIC FOREVER ALL STREETS, ALLEYS, WATER COURSES DRAINS, EASEMENTS AND PUBLIC PLACES SHOWN THEREON FOR THE PURPOSE AND CONSIDERATION THEREIN EXPRESSED AND AN EASEMENT OF INGRESS AND EGRESS FOR GARBAGE AND TRASH COLLECTION PURPOSES IS HEREBY GRANTED.

THE WYLY AND FREDNA BROWN FAMILY LIMITED PARTENRSHIP, LTD

[Signatures]
WYLY BROWN FREDNA BROWN

STATE OF TEXAS §
COUNTY OF ECTOR §

THIS INSTRUMENT WAS ACKNOWLEDGED BEFORE ME ON July 16th, 2009, BY WYLY AND FREDNA BROWN.

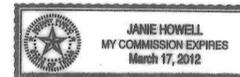

[Signature]
NOTARY PUBLIC, STATE OF TEXAS
Janie Howell
PRINTED NAME OF NOTARY
MY COMMISSION EXPIRES: 3-17-2012

STATE OF TEXAS §
COUNTY OF ECTOR §

I, S. W. HOWELL, A REGISTERED PROFESSIONAL LAND SURVEYOR OF THE STATE OF TEXAS, DO HEREBY CERTIFY THAT THIS PLAT REPRESENTS A SURVEY MADE ON THE GROUND AND THAT THE LINES AND DIMENSIONS ARE TRUE AND CORRECT TO THE BEST OF MY KNOWLEDGE AND BELIEF.

7-1-2009
DATE

[Signature]
S. W. HOWELL, RPLS NO. 280



CERTIFICATE OF DIRECTOR OF PUBLIC WORKS CITY OF ODESSA TEXAS

I HEREBY CERTIFY THAT ALL REQUIREMENTS OF THE "URBAN DEVELOPMENT ORDINANCE" CONCERNING SUBMISSION AND/OR APPROVAL OF INFORMATION AND DATA TO THE DIRECTOR OF PUBLIC WORKS AND THE CITY ENGINEER, REQUIRED FOR FINAL PLAT APPROVAL, HAVE BEEN COMPLIED WITH FOR THIS SUBMISSION.

DATED: July 17, 2009

[Signature]
DIRECTOR OF PUBLIC WORKS ODESSA TEXAS

APPROVED THIS 16TH DAY OF JULY, 2009, BY THE PLANNING COMMISSION OF THE CITY OF ODESSA, TEXAS.

[Signature]
CHAIRMAN

[Signature]
DIRECTOR OF PLANNING

FILED FOR RECORD THIS 16TH DAY OF OCTOBER, 2009, 10:30A.M.

RECORDED THIS 16TH DAY OF OCTOBER, 2009, 10:30A.M., IN


CABINET B, PAGE 59A, ECTOR COUNTY PLAT RECORDS.

[Signature]
COUNTY CLERK OF ECTOR COUNTY, TEXAS

CURVE DATA						
NO.	Δ	T	R	L	CD. BR.	CD. LN.
1	0°46'17"	~	22718.3'	305.8'	S36°21'37"W	305.8'

PREPARED BY
S. W. HOWELL ENGINEERING, INC.
409 EAST 57TH STREET
ODESSA, TEXAS 79762
(432)367-5711
JUNE, 2009
09-30467

NOTE:
BEARINGS ARE 1983 MAD TEXAS CENTRAL
ZONE STATE PLANE COORDINATE GRID.

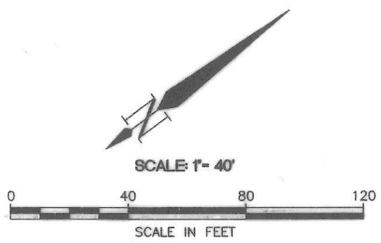

- LEGEND**
- = PROPERTY LINE
 - o = PROPERTY CORNER
 - ⌒ = PC OR PT OF A CURVE