

**REPLAT OF LOTS 12 AND 13, BLOCK 3,
The Estates of Shiloh
AN ADDITION TO THE CITY OF ODESSA, ECTOR COUNTY, TEXAS**

11-41P
H

15291180

STATE OF TEXAS §
COUNTY OF ECTOR §


KNOW ALL MEN BY THESE PRESENTS THAT WE, THE UNDERSIGNED, BEING THE PRESENT OWNERS OF THE LAND SHOWN ON THIS PLAT AND DESIGNATED AS "REPLAT OF LOTS 12 AND 13, BLOCK 3, THE ESTATES OF SHILOH", AN ADDITION TO THE CITY OF ODESSA, TEXAS AND WHOSE NAMES ARE SUBSCRIBED HERETO, DO HEREBY DEDICATE TO THE USE OF THE PUBLIC FOREVER ALL STREET, ALLEYS, WATER COURSES, DRAINS, EASEMENTS AND PUBLIC PLACES SHOWN THEREON FOR THE PURPOSE AND CONSIDERATION THEREIN EXPRESSED.

Jose B. Benigno Jr.
JOSE B. BENIGNO JR.

Nany G. Benigno
NANY G. BENIGNO

STATE OF TEXAS §
COUNTY OF ECTOR §

THIS INSTRUMENT WAS ACKNOWLEDGED BEFORE ME ON January 20, 2011, BY JOSE B. BENIGNO JR., AND WIFE NANY G. BENIGNO.

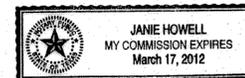

Janie Howell
NOTARY PUBLIC, STATE OF TEXAS

Janie Howell
PRINTED NAME OF NOTARY


MY COMMISSION EXPIRES: 3-17-2012

STATE OF TEXAS §
COUNTY OF ECTOR §

I, SAM HOWELL, II, A REGISTERED PROFESSIONAL LAND SURVEYOR OF THE STATE OF TEXAS, DO HEREBY CERTIFY THAT THIS PLAT REPRESENTS A SURVEY MADE ON THE GROUND AND THAT THE LINES AND DIMENSIONS ARE TRUE AND CORRECT TO THE BEST OF MY KNOWLEDGE AND BELIEF.

12-13-11
DATE

Sam Howell II
Sam Howell, II, RPLS No. 4631

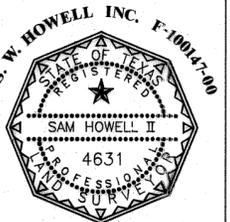

CERTIFICATE OF DIRECTOR OF PUBLIC WORKS CITY OF ODESSA TEXAS


I HEREBY CERTIFY THAT ALL REQUIREMENTS OF THE "URBAN DEVELOPMENT ORDINANCE" CONCERNING SUBMISSION AND/OR APPROVAL OF INFORMATION AND DATA TO THE DIRECTOR OF PUBLIC WORKS AND THE CITY ENGINEER, REQUIRED FOR FINAL PLAT APPROVAL, HAVE BEEN COMPLIED WITH FOR THIS SUBMISSION.

DATED: January 27, 2012
M. Michelle S. Szymanski
DIRECTOR OF PUBLIC WORKS ODESSA TEXAS

APPROVED THIS 3RD DAY OF NOVEMBER, 2011, BY THE PLANNING COMMISSION OF THE CITY OF ODESSA, TEXAS.

James S. Victor
CHAIRMAN

William Henry
DIRECTOR OF PLANNING

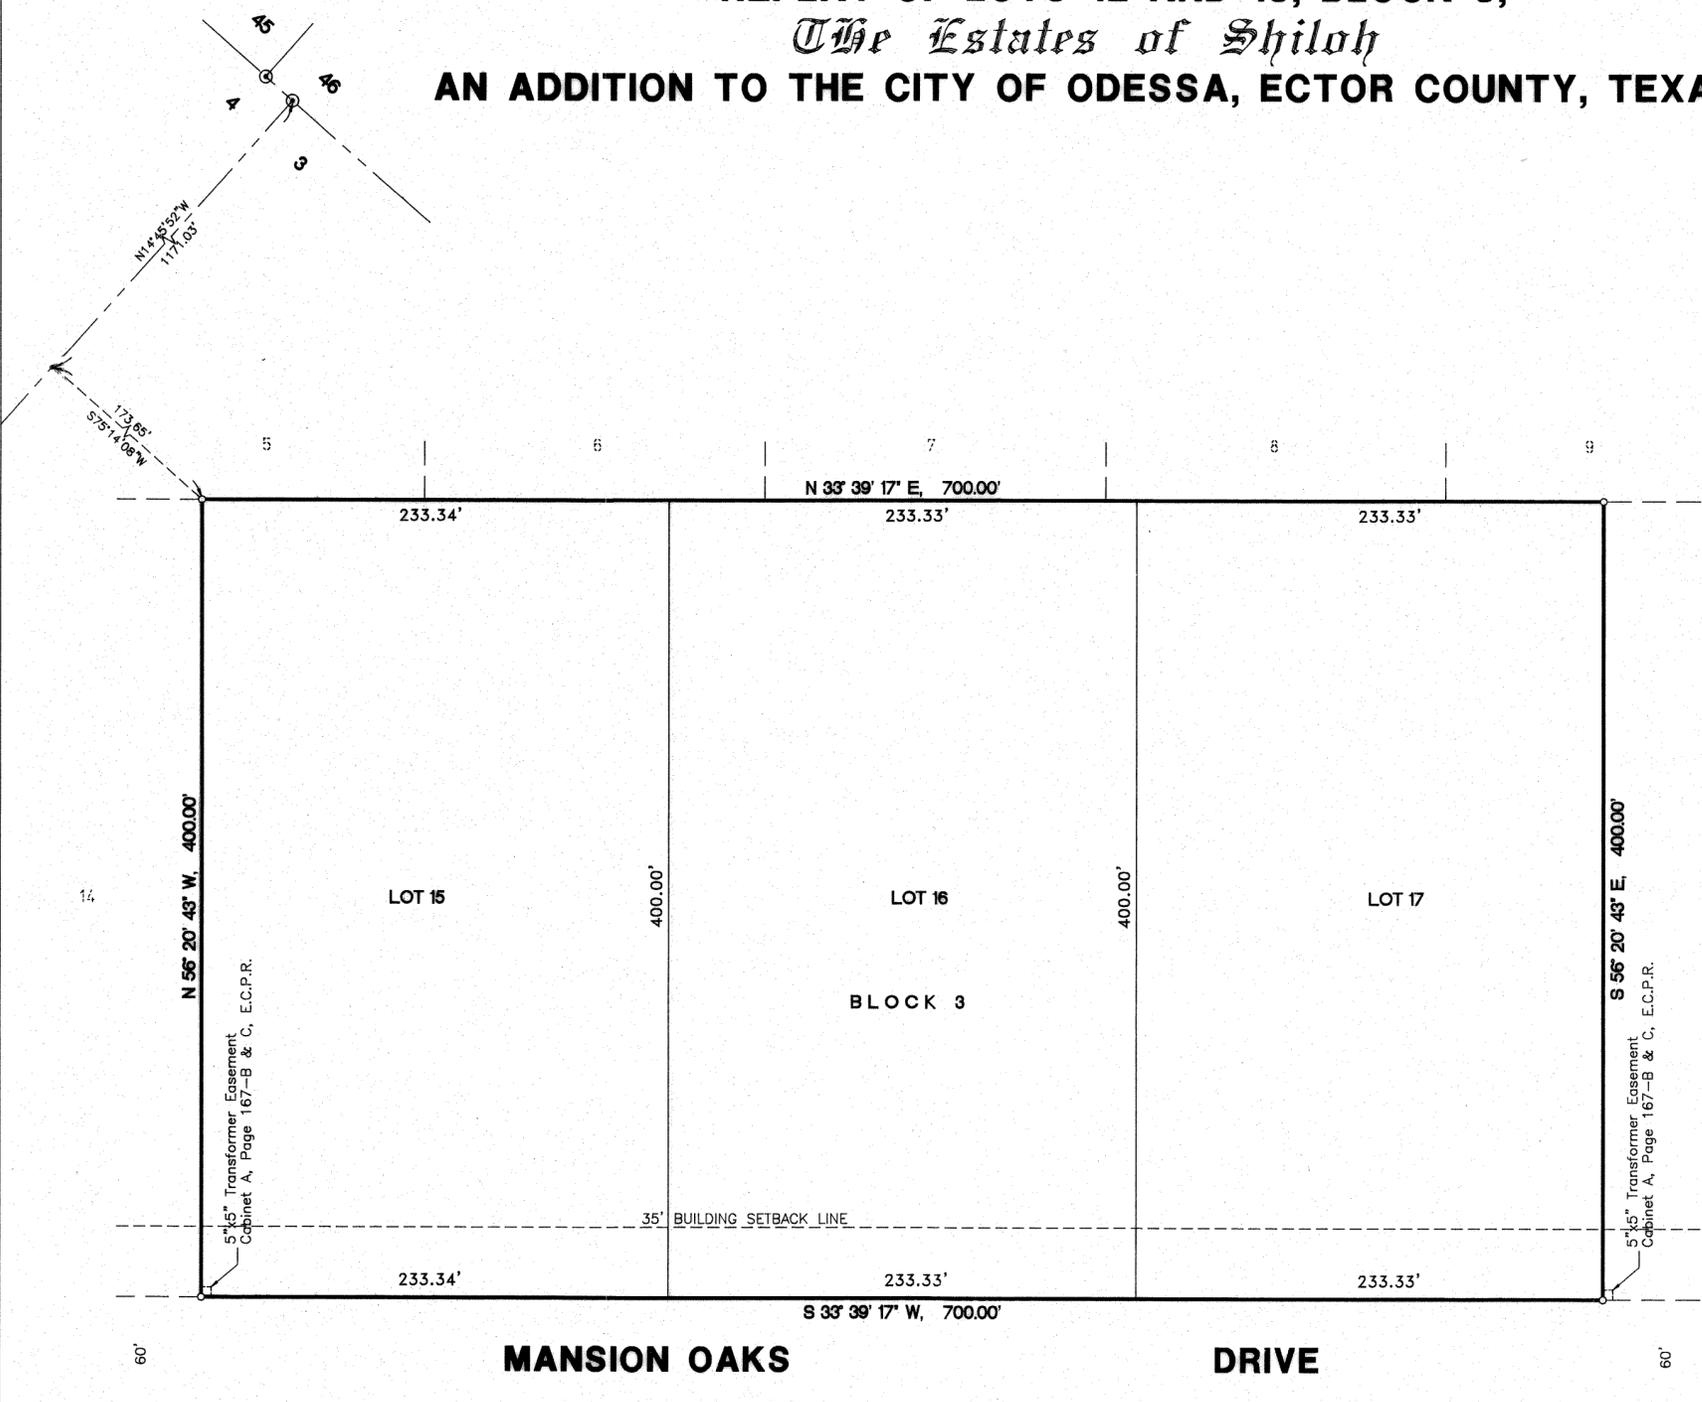

FILED FOR RECORD THIS 8TH DAY OF FEBRUARY, 2012, 10:56 A.M.,
RECORDED THIS 8TH DAY OF FEBRUARY, 2012, 10:56 A.M., IN
CABINET B, PAGE 82B, ECTOR COUNTY PLAT RECORDS.

Linda Honey
COUNTY CLERK OF ECTOR COUNTY, TEXAS

PREPARED BY
S. W. HOWELL, INC.
 409 EAST 57TH STREET
 ODESSA, TEXAS 79762
 (432) 367-5711
 11-31855
 AUGUST, 2011
 DRAWN BY: PWP