

The Estates of Shiloh


**PLAT OF 120.86 ACRES OUT OF SECTIONS 3 AND 4,
BLOCK 41, T-2-S, T.&P. RY. CO. SURVEY,
ECTOR COUNTY, TEXAS**

03-04P(ETJ)

H
[Signature]

PREPARED BY
S. W. HOWELL ENGINEERING, INC.
409 EAST 57TH STREET
ODESSA, TEXAS 79762
(915)367-5711

03-23874
APRIL, 2003
DRAWN BY: SCL

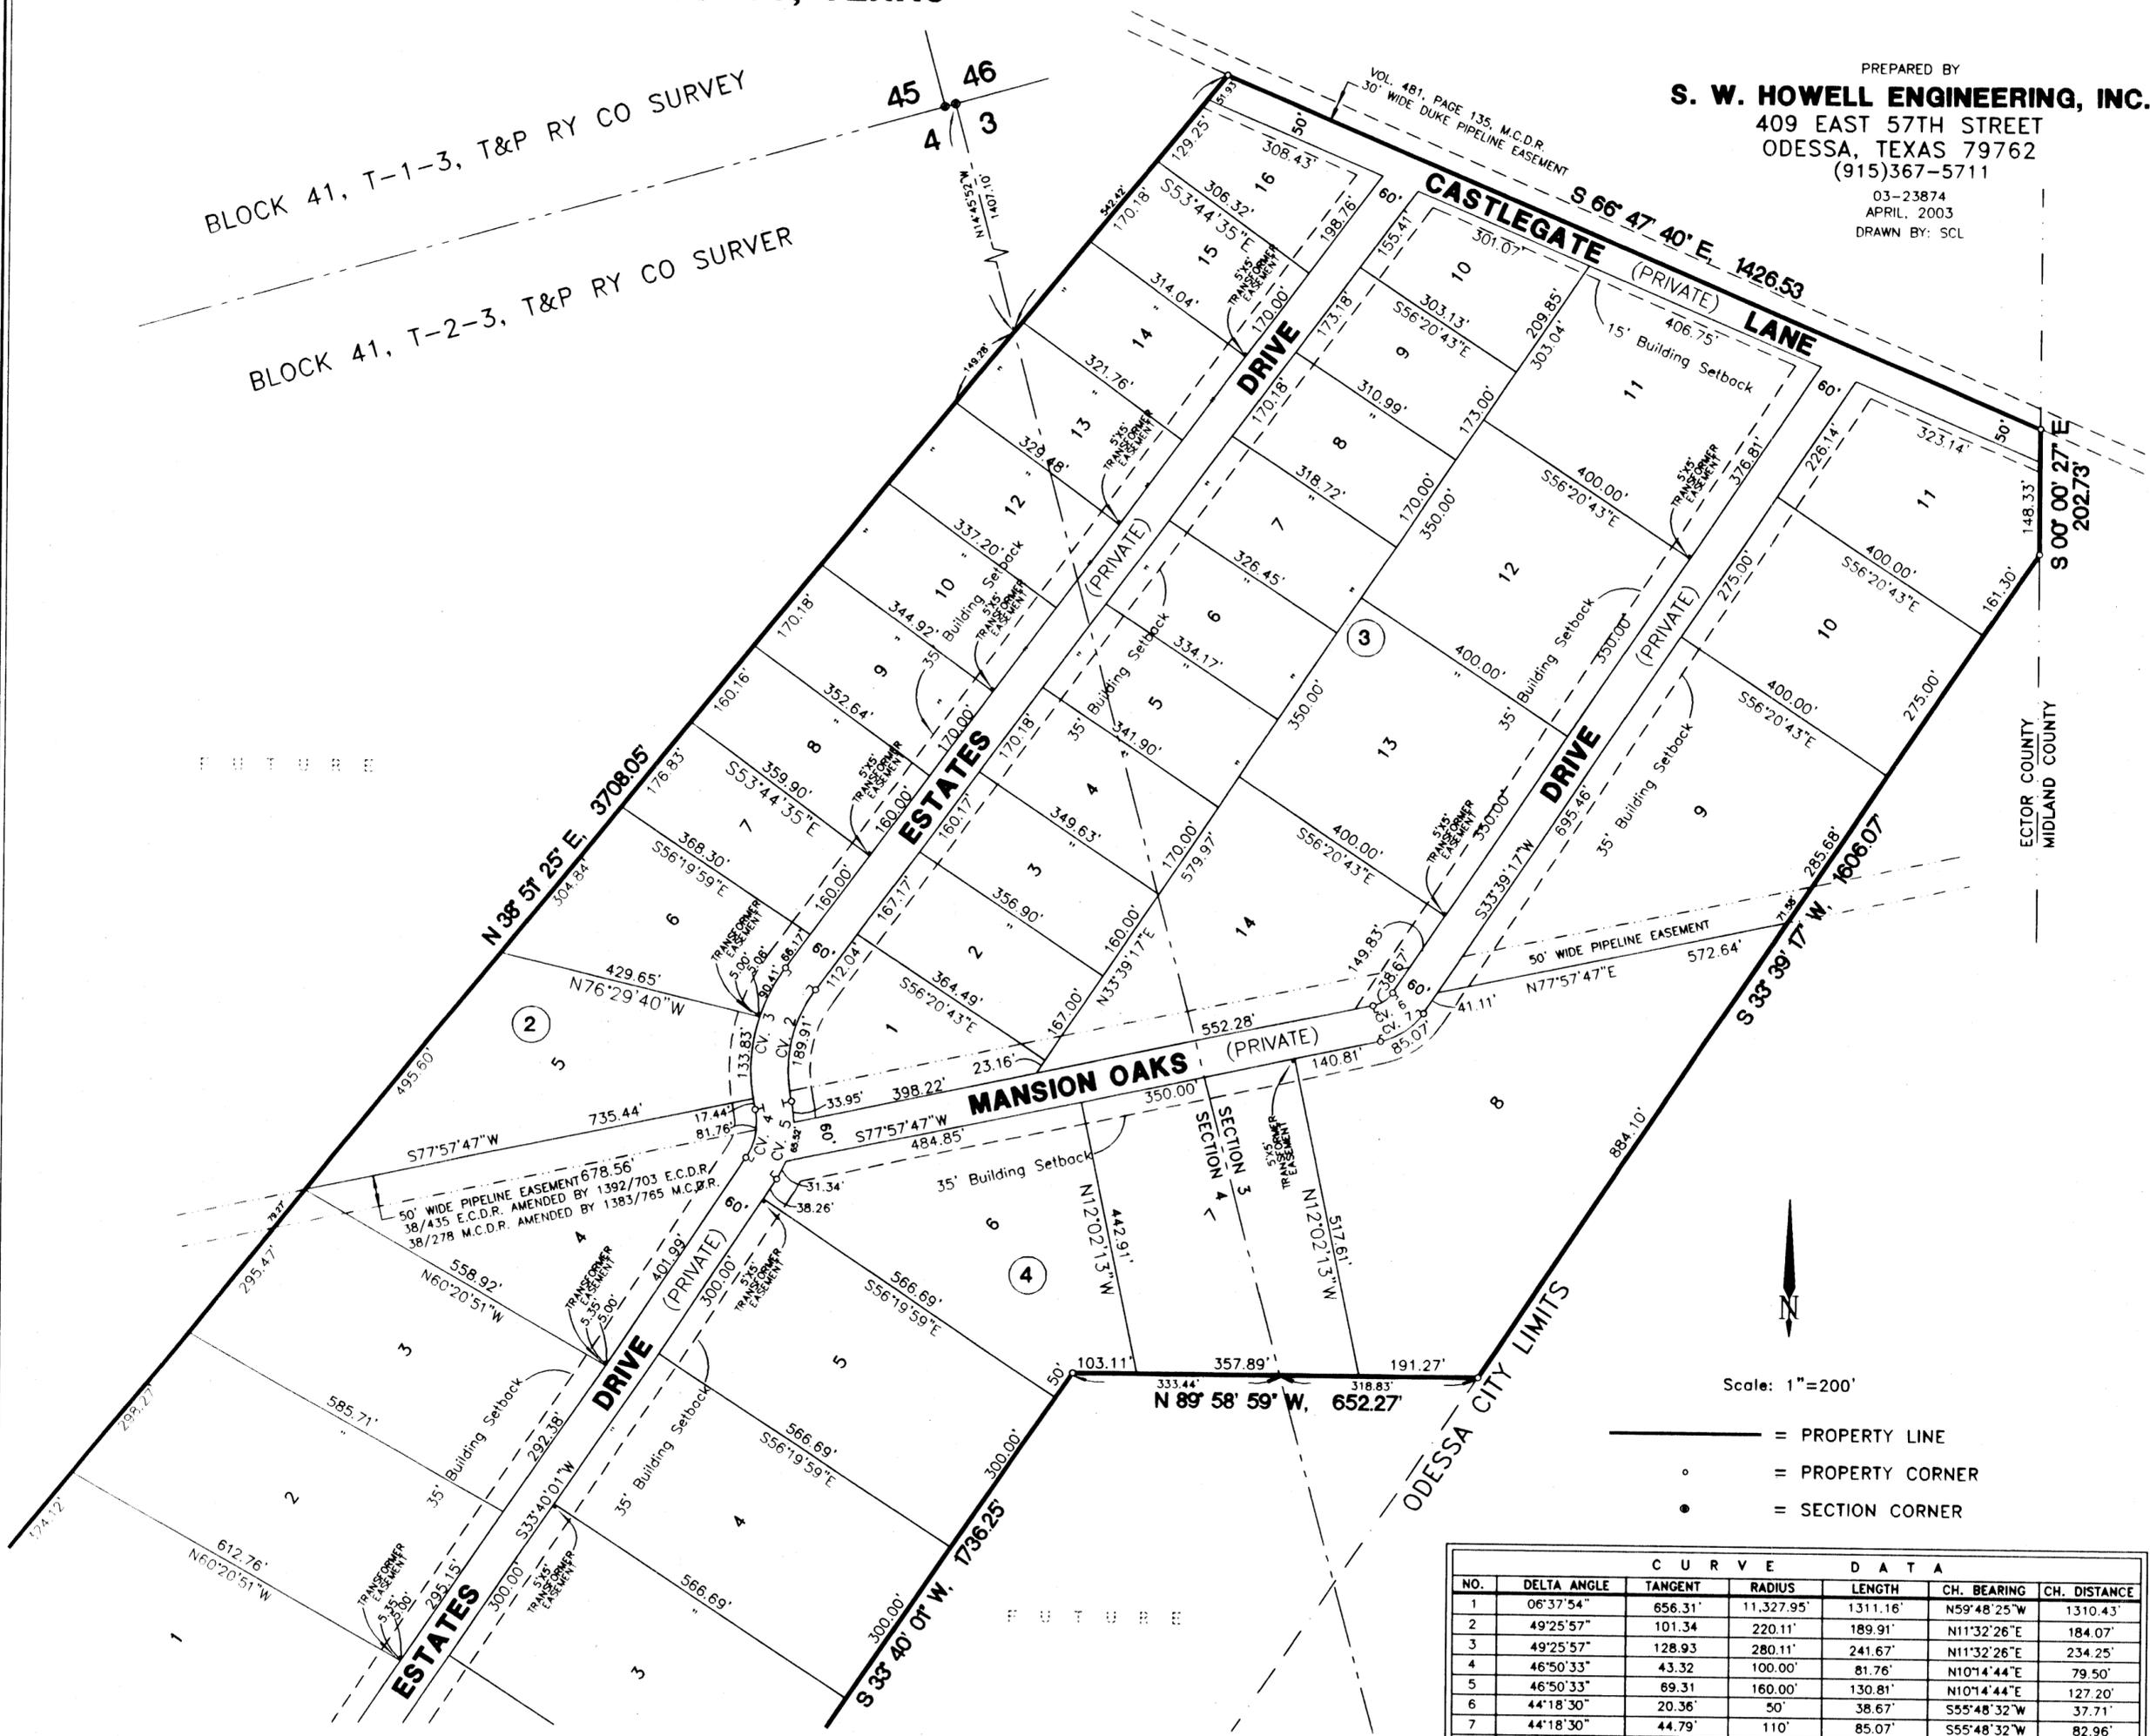

- = PROPERTY LINE
- = PROPERTY CORNER
- = SECTION CORNER


CURVE DATA						
NO.	DELTA ANGLE	TANGENT	RADIUS	LENGTH	CH. BEARING	CH. DISTANCE
1	06°37'54"	656.31'	11,327.95'	1311.16'	N59°48'25"W	1310.43'
2	49°25'57"	101.34	220.11'	189.91'	N11°32'26"E	184.07'
3	49°25'57"	128.93	280.11'	241.67'	N11°32'26"E	234.25'
4	46°50'33"	43.32	100.00'	81.76'	N10°14'44"E	79.50'
5	46°50'33"	89.31	160.00'	130.81'	N10°14'44"E	127.20'
6	44°18'30"	20.36'	50'	38.67'	S55°48'32"W	37.71'
7	44°18'30"	44.79'	110'	85.07'	S55°48'32"W	82.96'
8	0°29'22"	78.21'	18308.31'	156.41'	S62°28'11"E	156.41'
9	0°31'34"	84.34'	18368.31'	168.67'	S62°27'05"E	168.67'
10	2°29'52"	247.28'	11342.95'	494.49'	N57°44'23"W	494.45'

The Estates of Shiloh

03-04 P(ETJ)

H

PLAT OF 120.86 ACRES OUT OF SECTIONS 3 AND 4, BLOCK 41, T-2-S, T.&P. RY. CO. SURVEY, ECTOR COUNTY, TEXAS

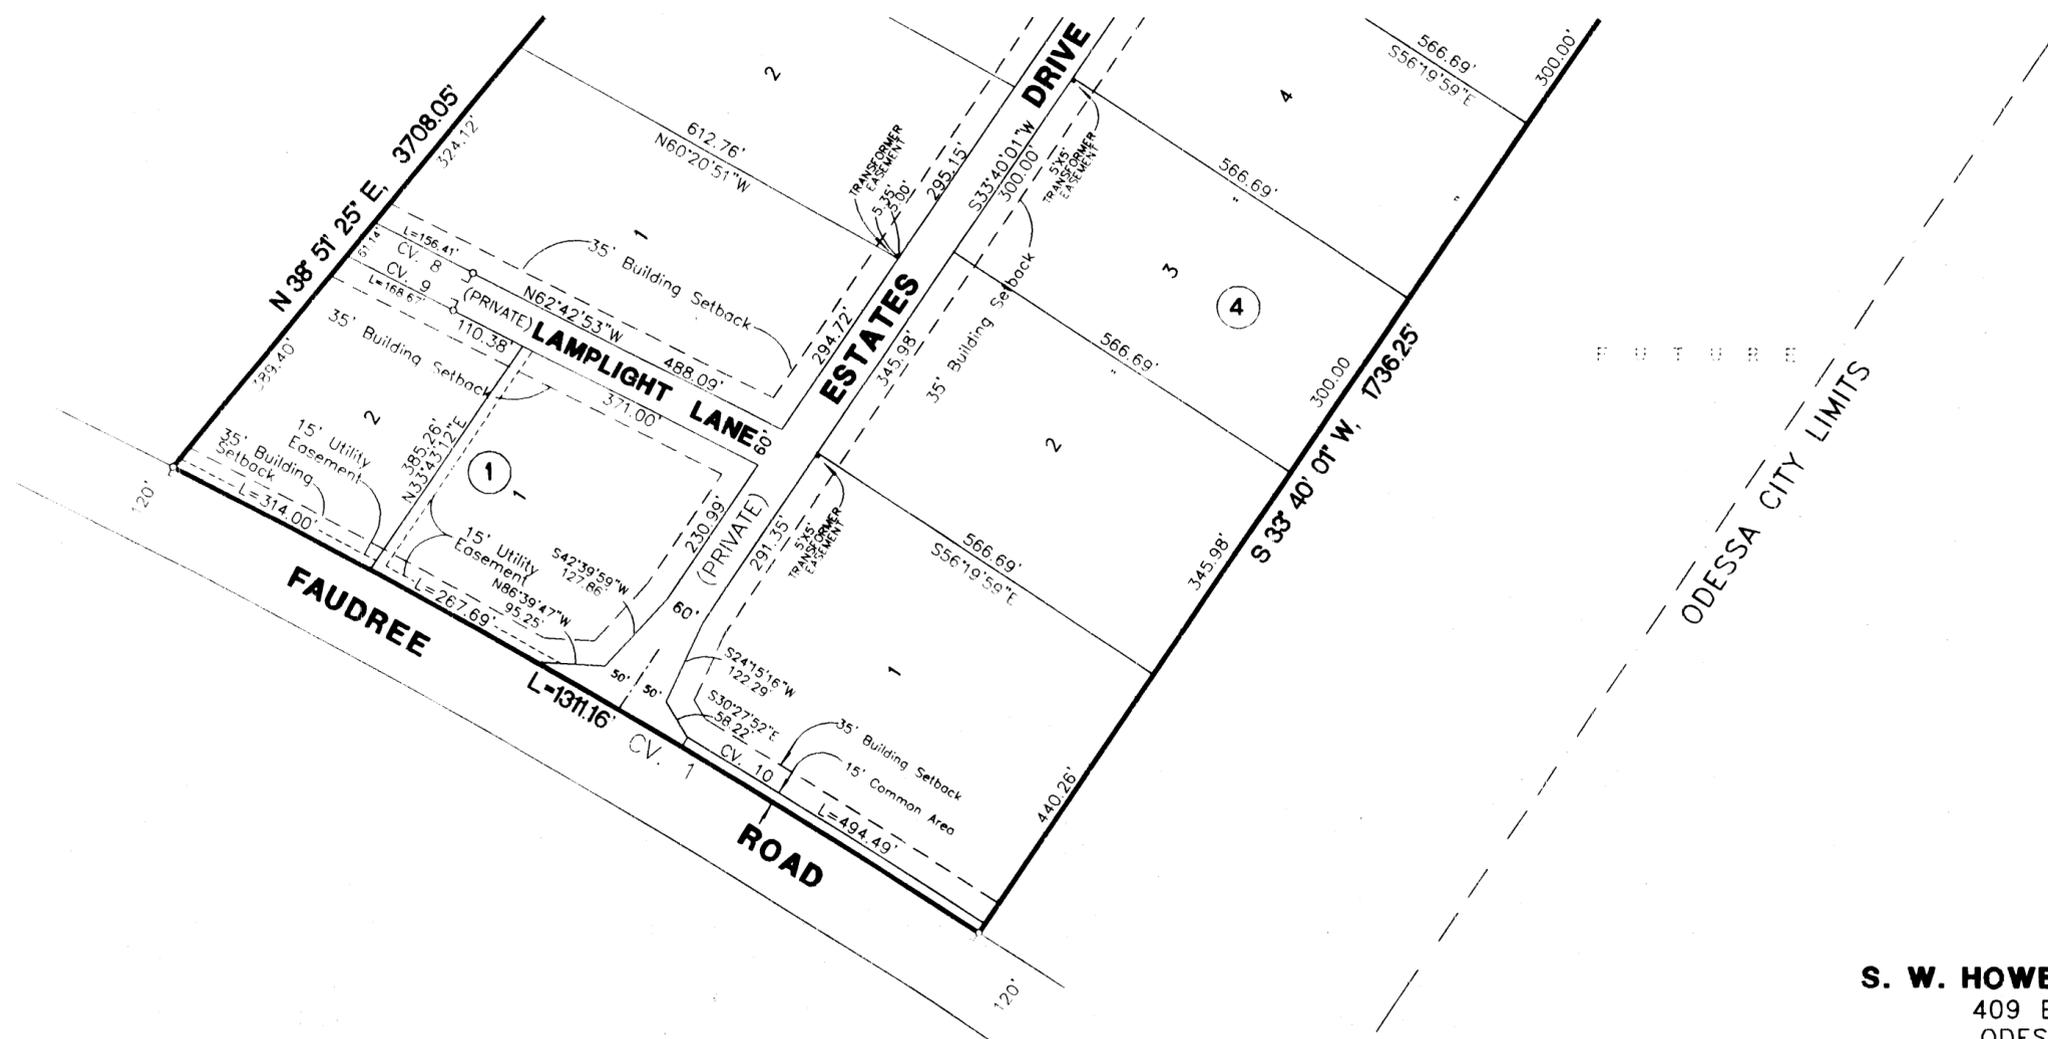

PREPARED BY
S. W. HOWELL ENGINEERING, INC.
409 EAST 57TH STREET
ODESSA, TEXAS 79762
(915)367-5711

03-23874
APRIL, 2003
DRAWN BY: SCL

STATE OF TEXAS:
COUNTY OF ECTOR:

KNOW ALL MEN BY THESE PRESENTS THAT WE, THE UNDERSIGNED, BEING THE PRESENT OWNERS OF THE LAND SHOWN ON THIS PLAT AND DESIGNATED AS "THE ESTATES OF SHILOH", IN ECTOR COUNTY, TEXAS, AND WHOSE NAMES ARE SUBSCRIBED HERETO DO HEREBY DEDICATE TO THE USE OF THE PUBLIC FOREVER, ALL STREETS, ALLEYS, WATER COURSES, DRAINS, EASEMENTS, AND PUBLIC PLACES SHOWN THEREON FOR THE PURPOSE AND CONSIDERATION THEREIN EXPRESSED.


THE WYLY AND FREDNA BROWN FAMILY LIMITED PARTNERSHIP, LTD

[Signature]
WYLY BROWN

[Signature]
FREDNA BROWN

STATE OF TEXAS:
COUNTY OF ECTOR:

THIS INSTRUMENT WAS ACKNOWLEDGED BEFORE ME ON April 24, 2003
2003, BY **WYLY BROWN**.

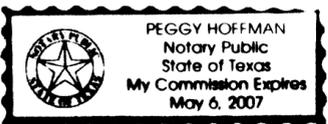


[Signature]
NOTARY PUBLIC, STATE OF TEXAS

Peggy Hoffman
PRINTED NAME OF NOTARY

MY COMMISSION EXPIRES: 05-06-2007

STATE OF TEXAS:
COUNTY OF ECTOR:

THIS INSTRUMENT WAS ACKNOWLEDGED BEFORE ME ON April 24, 2003
2003, BY **FREDNA BROWN**.

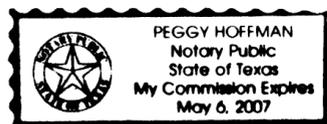

[Signature]
NOTARY PUBLIC, STATE OF TEXAS

Peggy Hoffman
PRINTED NAME OF NOTARY

MY COMMISSION EXPIRES: 05-06-2007

STATE OF TEXAS:
COUNTY OF ECTOR:

KNOW ALL MEN BY THESE PRESENTS THAT I, S. W. HOWELL, A REGISTERED PROFESSIONAL LAND SURVEYOR OF THE STATE OF TEXAS, DO HEREBY CERTIFY THAT I PREPARED THIS PLAT FROM AN ACTUAL AND ACCURATE SURVEY OF THE LAND AND THAT THE CORNER MONUMENTS SHOWN HEREON WERE PROPERLY PLACED UNDER MY SUPERVISION.

DATED: March 18, 2003

[Signature]
S. W. HOWELL
REGISTERED PROFESSIONAL LAND SURVEYOR

CERTIFICATE OF DIRECTOR OF PUBLIC WORKS

I HEREBY CERTIFY THAT ALL REQUIREMENTS OF THE "URBAN DEVELOPMENT ORDINANCE" CONCERNING SUBMISSION AND/OR APPROVAL OF INFORMATION AND DATA TO THE DIRECTOR OF PUBLIC WORKS AND THE CITY ENGINEER, REQUIRED FOR FINAL PLAT APPROVAL, HAVE BEEN COMPLIED WITH FOR THIS SUBMISSION.

DATED: May 1, 2003

[Signature]
DIRECTOR OF PUBLIC WORKS

APPROVED THIS 20TH DAY OF MARCH, 2003, BY THE PLANNING COMMISSION OF THE CITY OF ODESSA, TEXAS.

[Signature] CHAIRMAN
[Signature] DIRECTOR OF PLANNING

APPROVED THIS 14TH DAY OF APRIL, 2003, BY THE ECTOR COUNTY COMMISSIONERS COURT, ECTOR COUNTY, TEXAS.

[Signature]
COUNTY CLERK

FILED FOR RECORD THIS 2nd DAY OF May, 2003, 3P M.,
RECORDED THIS 2nd DAY OF May, 2003, 3P M., IN
CABINET A, PAGE 462, ECTOR COUNTY PLAT RECORDS.
B4C

[Signature]
COUNTY CLERK OF ECTOR COUNTY, TEXAS