


REPLAT OF THE ESTATES OF SHILOH, 2ND. FILING

PLAT OF 63.38 ACRES OUT OF SECTIONS 3 AND 4, BLOCK 41, T-2-S, T. & P. RY. CO. SURVEY, ECTOR COUNTY, TEXAS

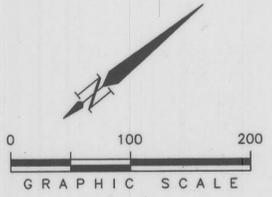

PREPARED BY
S. W. HOWELL ENGINEERING, INC.
409 EAST 57TH STREET
ODESSA, TEXAS 79762
(432) 367-5711
07-29484
DECEMBER, 2007

LEGEND

- = PROPERTY LINE
- = PROPERTY CORNER
- ⊙ = SECTION CORNER
- ▲ = SURVEY MONUMENT

NO.	DELTA	LENGTH	RADIUS	CHORD BRNG.	CHORD DIST.
C1	42°55'29"	71.17'	95'	N40°43'35"W	69.52'
C2	42°55'29"	26.22'	35'	N40°43'35"W	25.61'
C2-A	00°02'12"	11.71'	18308.31'	N62°12'25"W	11.71'
C3	24°59'33"	333.72'	765.06'	N31°45'37"W	331.08'
C4	24°59'33"	359.89'	825.06'	N31°45'37"W	357.05'
C5	54°13'26"	18.93'	20'	S74°55'30"E	18.23'
C6	140°37'03"	245.42'	100'	N61°52'41"E	188.30'
C7	49°53'15"	17.41'	20'	N16°30'48"E	16.87'
C8	27°12'03"	432.49'	911'	N34°56'33"W	428.44'
C9	27°12'03"	408.76'	861'	N34°56'33"W	404.93'
C10	27°12'03"	213.64'	450'	N34°56'33"W	211.64'
C11	27°12'03"	189.90'	400'	N34°56'33"W	188.12'
C12	26°01'20"	136.25'	300'	N81°40'09"E	135.08'
C13	26°01'20"	113.54'	250'	N81°40'09"E	112.57'
C14	46°08'14"	272.80'	425'	S66°55'53"E	268.14'
C15	46°08'14"	258.59'	375'	S66°55'53"E	236.59'
C16	30°04'44"	233.86'	445.46'	N32°52'06"E	231.18'
C17	30°04'44"	207.61'	395.46'	N32°52'06"E	205.23'

All street rights-of-way as shown on this plat are hereby designated as access, drainage, and general utility easements.




THE ESTATES OF SHILOH

12903550

REPLAT OF THE ESTATES OF SHILOH, 2ND. FILING

PLAT OF 63.38 ACRES OUT OF SECTIONS 3 AND 4,
BLOCK 41, T-2-S, T. & P. RY. CO. SURVEY,
ECTOR COUNTY, TEXAS

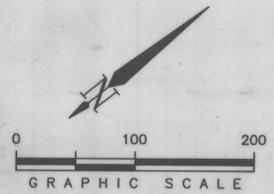


PREPARED BY
S. W. HOWELL ENGINEERING, INC.
409 EAST 57TH STREET
ODESSA, TEXAS 79762
(432) 367-5711
07-29484
DECEMBER, 2007

NO.	DELTA	LENGTH	RADIUS	CHORD BRNG.	CHORD DIST.
C1	42°55'29"	71.17'	95'	N40°43'35"W	69.52'
C2	42°55'29"	26.22'	35'	N40°43'35"W	25.61'
C2-A	00°02'12"	11.71'	18308.31'	N62°12'25"W	11.71'
C3	24°59'33"	333.72'	765.06'	N31°45'37"W	331.08'
C4	24°59'33"	359.89'	825.06'	N31°45'37"W	357.05'
C5	54°13'26"	18.93'	20'	S74°55'30"E	18.23'
C6	140°37'03"	245.42'	100'	N61°52'41"E	188.30'
C7	49°53'15"	17.41'	20'	N16°30'48"E	16.87'
C8	27°12'03"	432.49'	911'	N34°56'33"W	428.44'
C9	27°12'03"	408.76'	861'	N34°56'33"W	404.93'
C10	27°12'03"	213.64'	450'	N34°56'33"W	211.64'
C11	27°12'03"	189.90'	400'	N34°56'33"W	188.12'
C12	26°01'20"	136.25'	300'	N81°40'09"E	135.08'
C13	26°01'20"	113.54'	250'	N81°40'09"E	112.57'
C14	46°08'14"	272.80'	425'	S66°55'53"E	268.14'
C15	46°08'14"	258.59'	375'	S66°55'53"E	236.59'
C16	30°04'44"	233.86'	445.46'	N32°52'06"E	231.18'
C17	30°04'44"	207.61'	395.46'	N32°52'06"E	205.23'

- LEGEND**
- = PROPERTY LINE
 - = PROPERTY CORNER
 - ⊙ = SECTION CORNER
 - ▲ = SURVEY MONUMENT

All street rights-of-way as shown on this plat are hereby designated as access, drainage, and general utility easements.

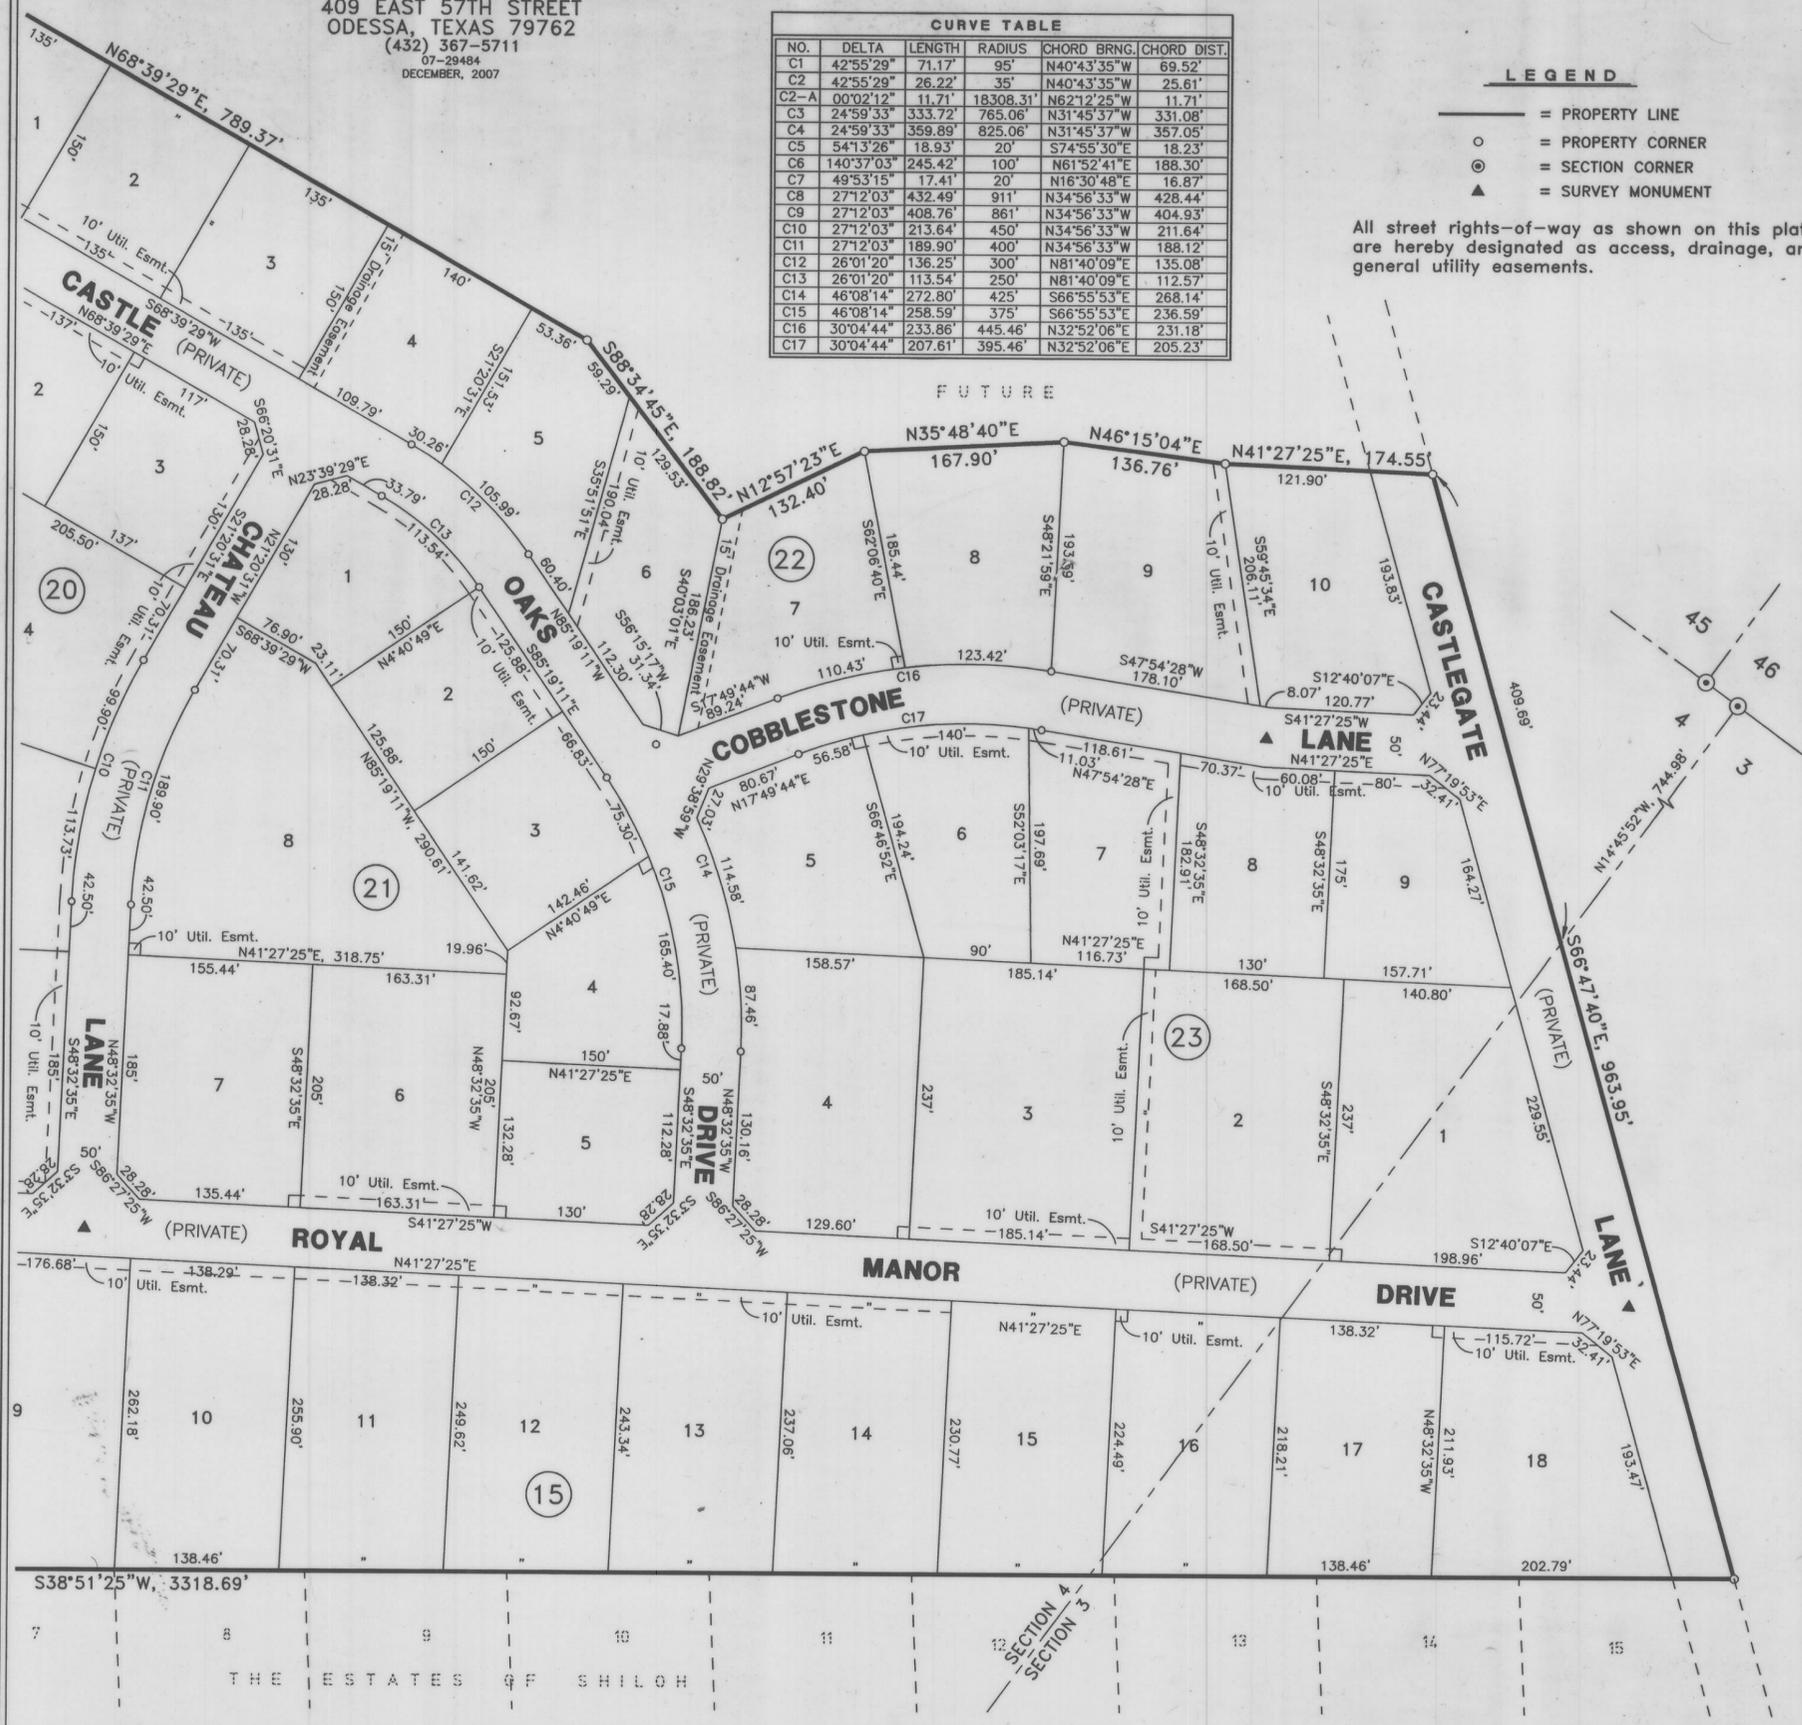

STATE OF TEXAS:
COUNTY OF ECTOR:

KNOW ALL MEN BY THESE PRESENTS THAT WE, THE UNDERSIGNED, BEING THE PRESENT OWNERS OF THE LAND SHOWN ON THIS PLAT AND DESIGNATED AS "REPLAT OF THE ESTATES OF SHILOH, 2ND. FILING", IN ECTOR COUNTY, TEXAS, AND WHOSE NAMES ARE SUBSCRIBED HERETO DO HEREBY DEDICATE TO THE USE OF THE PUBLIC FOREVER, ALL STREETS, ALLEYS, WATER COURSES, DRAINS, EASEMENTS, AND PUBLIC PLACES SHOWN THEREON FOR THE PURPOSE AND CONSIDERATION THEREIN EXPRESSED.

THE WYLY AND FREDNA BROWN FAMILY LIMITED PARTNERSHIP, LTD
[Signature]
WYLY BROWN
[Signature]
Fredna Brown
FREDNA BROWN

STATE OF TEXAS:
COUNTY OF ECTOR:

THIS INSTRUMENT WAS ACKNOWLEDGED BEFORE ME ON January 2, 2008, BY WYLY BROWN.

JANIE HOWELL
Notary Public, State of Texas
My Commission Expires [redacted]

[Signature]
JANIE HOWELL
NOTARY PUBLIC, STATE OF TEXAS
[Signature]
Janie Howell
PRINTED NAME OF NOTARY
MY COMMISSION EXPIRES: March 17, 2008

STATE OF TEXAS:
COUNTY OF ECTOR:

THIS INSTRUMENT WAS ACKNOWLEDGED BEFORE ME ON January 2, 2008, BY FREDNA BROWN.

JANIE HOWELL
Notary Public, State of Texas
My Commission Expires [redacted]

[Signature]
JANIE HOWELL
NOTARY PUBLIC, STATE OF TEXAS
[Signature]
Janie Howell
PRINTED NAME OF NOTARY
MY COMMISSION EXPIRES: March 17, 2008

STATE OF TEXAS:
COUNTY OF ECTOR:

KNOW ALL MEN BY THESE PRESENTS THAT I, S. W. HOWELL, A REGISTERED PROFESSIONAL LAND SURVEYOR OF THE STATE OF TEXAS, DO HEREBY CERTIFY THAT I PREPARED THIS PLAT FROM AN ACTUAL AND ACCURATE SURVEY OF THE LAND AND THAT THE CORNER MONUMENTS SHOWN HEREON WERE PROPERLY PLACED UNDER MY SUPERVISION.

DATED: March 26, 2007
[Signature]
S. W. HOWELL
REGISTERED PROFESSIONAL LAND SURVEYOR



CERTIFICATE OF DIRECTOR OF PUBLIC WORKS
I HEREBY CERTIFY THAT ALL REQUIREMENTS OF THE "URBAN DEVELOPMENT ORDINANCE" CONCERNING SUBMISSION AND/OR APPROVAL OF INFORMATION AND DATA TO THE DIRECTOR OF PUBLIC WORKS AND THE CITY ENGINEER, REQUIRED FOR FINAL PLAT APPROVAL, HAVE BEEN COMPLIED WITH FOR THIS SUBMISSION.

DATED: January 11, 2008
[Signature]
DIRECTOR OF PUBLIC WORKS

APPROVED THIS 21ST DAY OF DECEMBER, 2007, BY THE PLANNING STAFF OF THE CITY OF ODESSA, TEXAS.

[Signature]
CHAIRMAN
[Signature]
DIRECTOR OF PLANNING

FILED FOR RECORD THIS 18th DAY OF January, 2008, 2:58 P.M.,
RECORDED THIS 18th DAY OF January, 2008, 2:58 P.M., IN
CABINET B, PAGE 32C+D, ECTOR COUNTY PLAT RECORDS.

[Signature]
Linda Hanes
COUNTY CLERK OF ECTOR COUNTY, TEXAS