


SKYLARK INDUSTRIAL PARK 2ND FILING

BEING 49.246 ACRES IN SECTION 18, BLOCK 42

T-2-S, T & P RY CO. SURVEY
ECTOR COUNTY, TEXAS

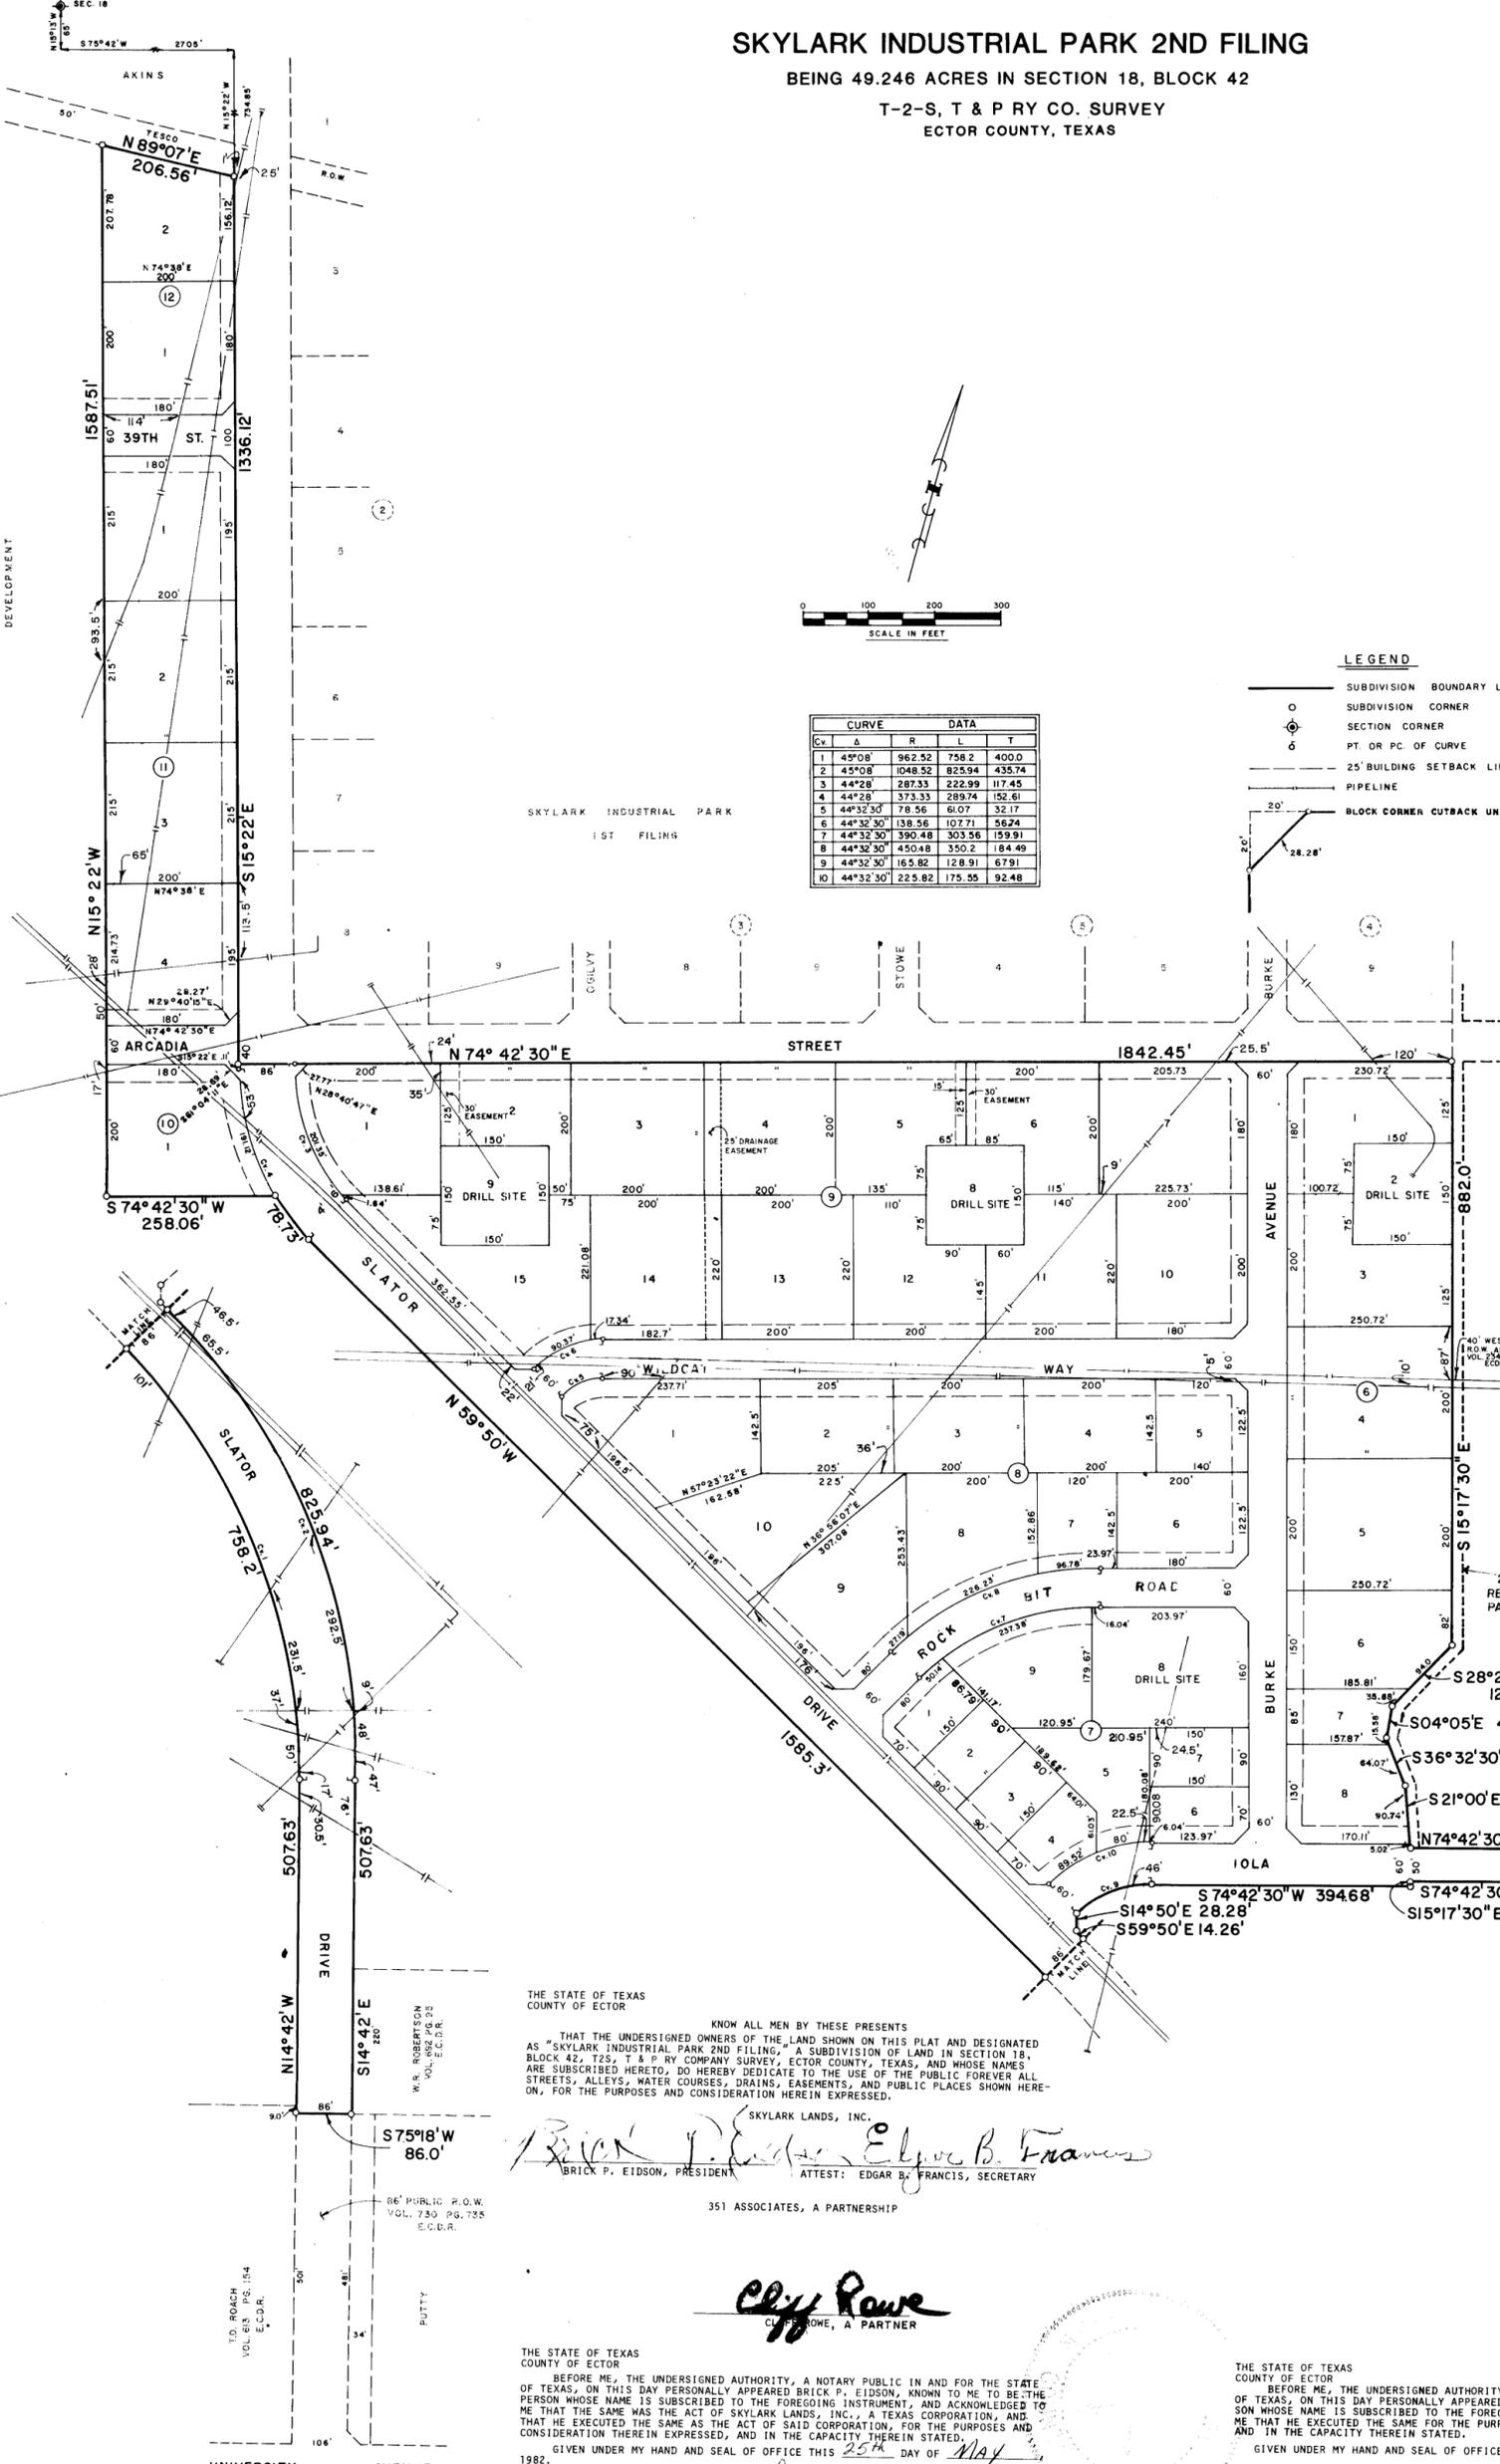

Curve	Ch	R	L	T
1	45°08'	962.52	758.2	400.0
2	45°08'	1048.52	825.94	435.74
3	44°28'	287.33	222.99	117.45
4	44°28'	373.33	289.74	152.61
5	44°32'30"	78.56	61.07	32.17
6	44°32'30"	138.56	107.71	56.24
7	44°32'30"	390.48	303.56	159.91
8	44°32'30"	450.48	350.2	184.49
9	44°32'30"	165.82	128.91	67.91
10	44°32'30"	225.82	175.55	92.48

LEGEND

- SUBDIVISION BOUNDARY LINE
- SUBDIVISION CORNER
- SECTION CORNER
- PT. OR PC. OF CURVE
- 25' BUILDING SETBACK LINE
- PIPELINE
- BLOCK CORNER CUTBACK UNLESS SHOWN OTHERWISE

KNOW ALL MEN BY THESE PRESENTS:
 THAT I, GARY N. HANER, DO HEREBY CERTIFY THAT I PREPARED THIS PLAT
 FROM AN ACTUAL AND ACCURATE SURVEY OF THE LAND AND THAT THE CORNER MONU-
 MENTS SHOWN HEREON WERE PROPERLY PLACED, UNDER MY SUPERVISION.
 DATED June 3, 1982

Gary N. Haner
 REGISTERED PUBLIC SURVEYOR

APPROVED THIS 29TH DAY OF APRIL, 1982 THE PLANNING
 BOARD OF THE CITY OF ODESSA, TEXAS

Cliff Rowe CHAIRMAN
Judy L. Miller DIRECTOR OF PLANNING

APPROVED THIS 10TH DAY OF MAY, 1982 THE ECTOR
 COUNTY COMMISSIONERS' COURT.

Gary L. Watkins
 GARY L. WATKINS, COUNTY JUDGE

FILED FOR RECORD THIS 1ST DAY OF August AT 4
 P. M. RECORDED THIS 4TH DAY OF Aug 1982 AT 4
 P. M., IN CABINET A, PAGE 40A, ECTOR COUNTY PLAT RECORDS.

Leslie W. ...
 COUNTY CLERK OF ECTOR COUNTY, TEXAS

THE STATE OF TEXAS
 COUNTY OF ECTOR

KNOW ALL MEN BY THESE PRESENTS
 THAT THE UNDERSIGNED OWNERS OF THE LAND SHOWN ON THIS PLAT AND DESIGNATED
 AS "SKYLARK INDUSTRIAL PARK 2ND FILING," A SUBDIVISION OF LAND IN SECTION 18,
 BLOCK 42, T2S, T & P RY COMPANY SURVEY, ECTOR COUNTY, TEXAS, AND WHOSE NAMES
 ARE SUBSCRIBED HERETO, DO HEREBY DEDICATE TO THE USE OF THE PUBLIC FOREVER ALL
 STREETS, ALLEYS, WATER COURSES, DRAINS, EASEMENTS, AND PUBLIC PLACES SHOWN HERE-
 ON, FOR THE PURPOSES AND CONSIDERATION HEREIN EXPRESSED.

SKYLARK LANDS, INC.
Brick P. Eidson BRICK P. EIDSON, PRESIDENT
Edgar B. Francis ATTEST: EDGAR B. FRANCIS, SECRETARY

351 ASSOCIATES, A PARTNERSHIP

Cliff Rowe
 CLIFF ROWE, A PARTNER

THE STATE OF TEXAS
 COUNTY OF ECTOR

BEFORE ME, THE UNDERSIGNED AUTHORITY, A NOTARY PUBLIC IN AND FOR THE STATE
 OF TEXAS, ON THIS DAY PERSONALLY APPEARED BRICK P. EIDSON, KNOWN TO ME TO BE THE
 PERSON WHOSE NAME IS SUBSCRIBED TO THE FOREGOING INSTRUMENT, AND ACKNOWLEDGED TO
 ME THAT THE SAME WAS THE ACT OF SKYLARK LANDS, INC., A TEXAS CORPORATION, AND
 THAT HE EXECUTED THE SAME AS THE ACT OF SAID CORPORATION, FOR THE PURPOSES AND
 CONSIDERATION THEREIN EXPRESSED, AND IN THE CAPACITY THEREIN STATED.
 GIVEN UNDER MY HAND AND SEAL OF OFFICE THIS 25TH DAY OF May,
 1982.

Bernice F. Johnson
 NOTARY PUBLIC IN AND FOR THE STATE OF TEXAS

THE STATE OF TEXAS
 COUNTY OF ECTOR

BEFORE ME, THE UNDERSIGNED AUTHORITY, A NOTARY PUBLIC IN AND FOR THE STATE
 OF TEXAS, ON THIS DAY PERSONALLY APPEARED CLIFF ROWE, KNOWN TO ME TO BE THE PER-
 SON WHOSE NAME IS SUBSCRIBED TO THE FOREGOING INSTRUMENT, AND ACKNOWLEDGED TO
 ME THAT HE EXECUTED THE SAME FOR THE PURPOSES AND CONSIDERATION THEREIN EXPRESSED
 AND IN THE CAPACITY THEREIN STATED.
 GIVEN UNDER MY HAND AND SEAL OF OFFICE THIS 25TH DAY OF May, 1982

Bernice F. Johnson
 NOTARY PUBLIC IN AND FOR THE STATE OF TEXAS