


**SKYLARK TERRACE 5TH FILING**

Being a REPLAT of Lot 1, Block 7, Lot 9, Block 8, Lot 10, Block 9, Lot 25, Block 10 in

**SKYLARK TERRACE 4TH FILING**

and 59.05 Acres of Land in Section 18, Block 42, T-2-S,  
T&P RY. CO. Survey, ECTOR COUNTY, TEXAS

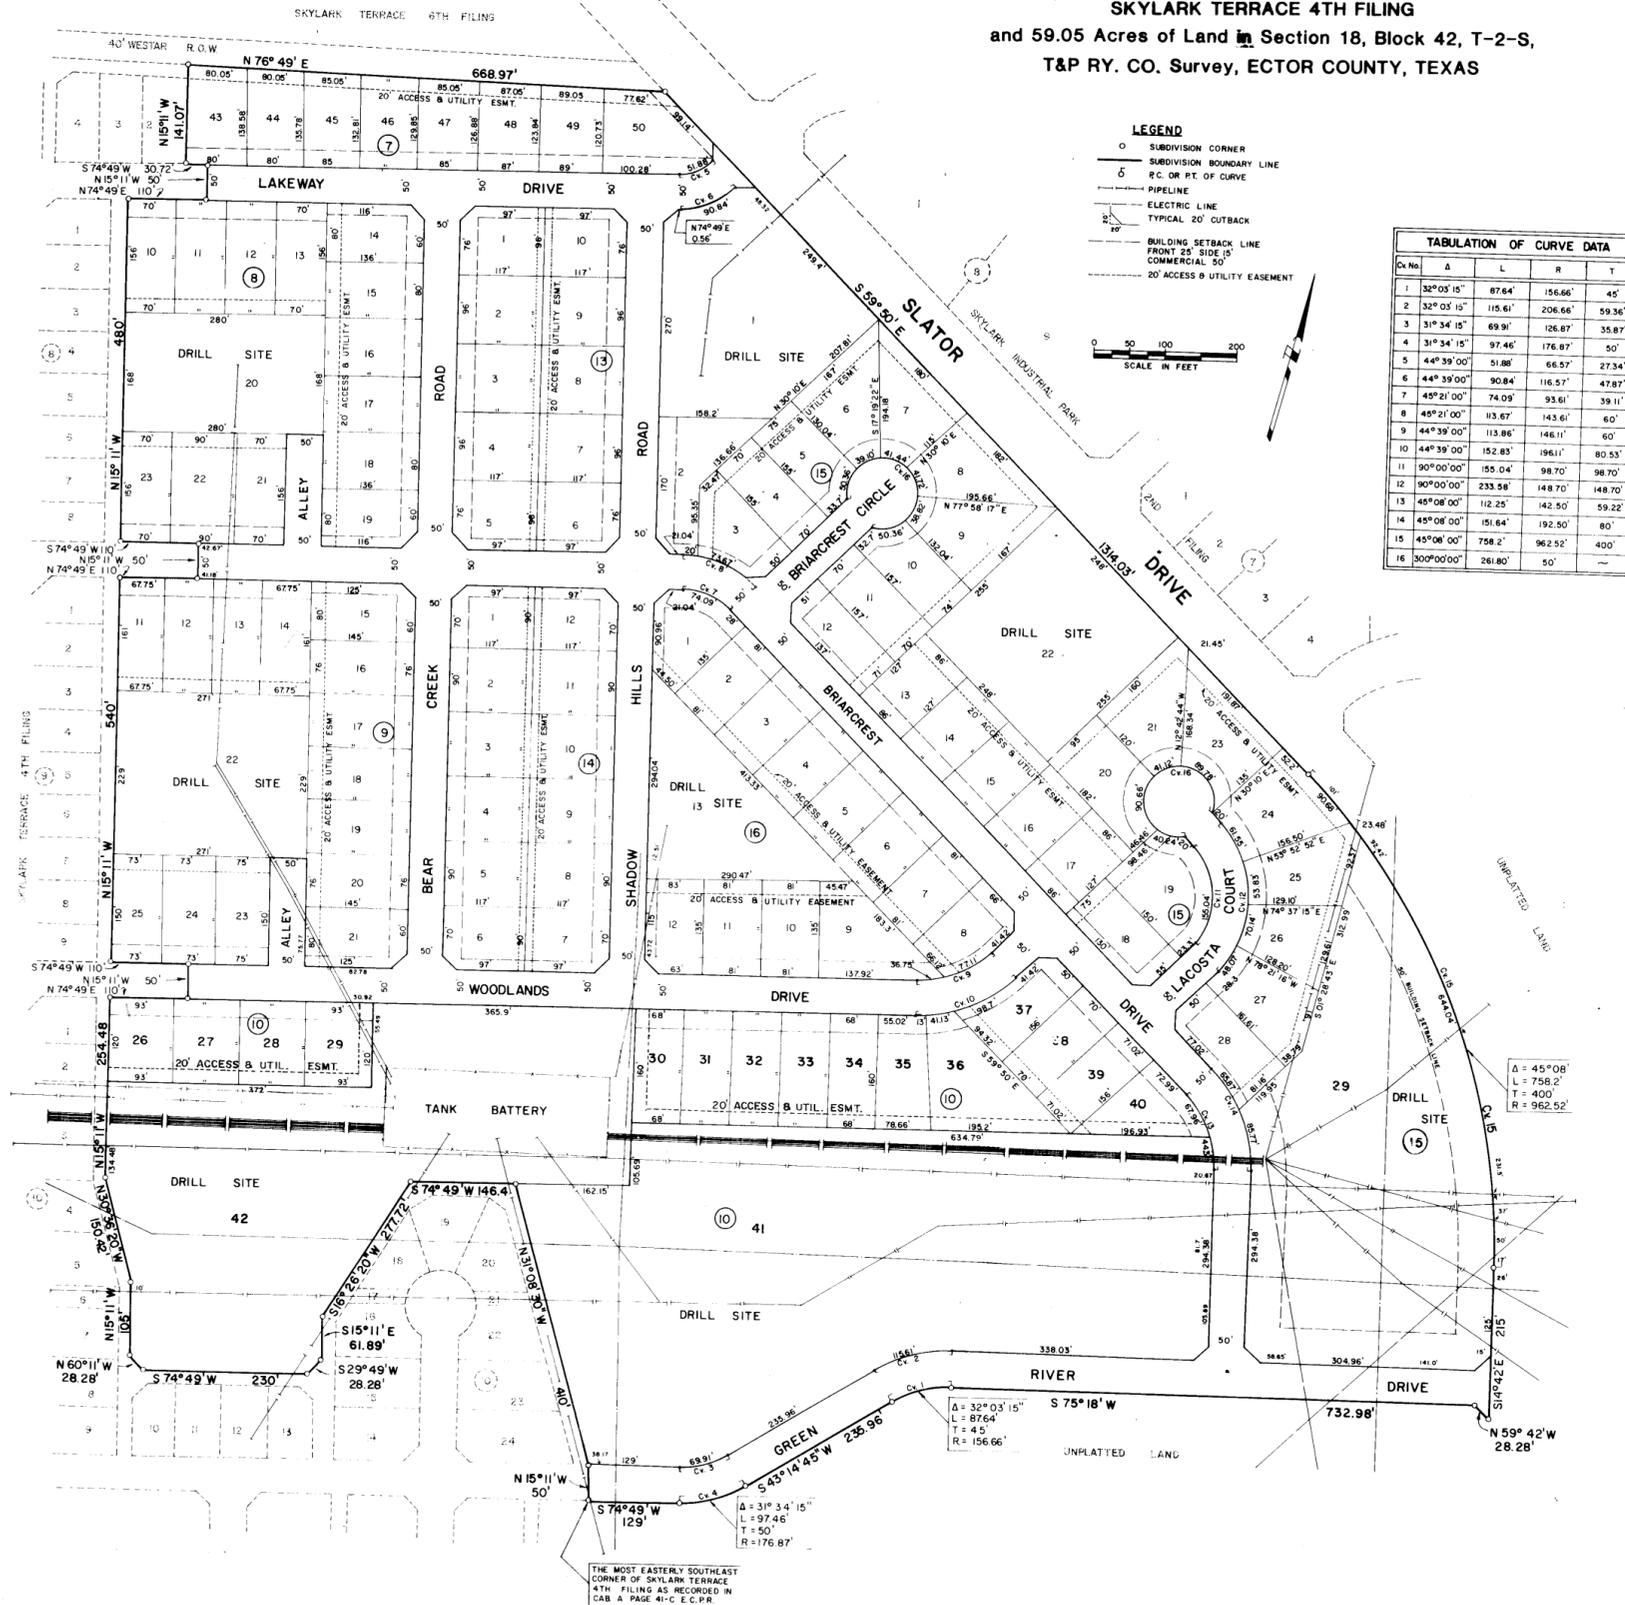

THE STATE OF TEXAS  
COUNTY OF ECTOR

KNOW ALL MEN BY THESE PRESENTS:

THAT THE UNDERSIGNED OWNER OF THE LAND SHOWN ON THIS PLAT AND DESIGNATED AS "SKYLARK TERRACE 5TH FILING", BEING A REPLAT OF LOT 1, BLOCK 7, LOT 9, BLOCK 8, LOT 10, BLOCK 9, LOT 25, BLOCK 10, IN SKYLARK TERRACE 4TH FILING, AND 59.05 ACRES OF LAND IN SECTION 18, BLOCK 42, T-2-S, T & P RY. CO. SURVEY, ECTOR COUNTY, TEXAS, WHOSE NAME IS SUBSCRIBED HERETO, DOES HEREBY DEDICATE TO THE USE OF THE PUBLIC FOREVER ALL STREETS, ALLEYS, WATER COURSES, DRAINS, EASEMENTS, AND PUBLIC PLACES SHOWN HEREON, FOR THE PURPOSES AND CONSIDERATION HEREIN EXPRESSED.

SSI ASSOCIATES

BY: Cliff Rowe  
CLIFF ROWE, PARTNER

THE STATE OF TEXAS  
COUNTY OF ECTOR

BEFORE ME, THE UNDERSIGNED AUTHORITY, A NOTARY PUBLIC IN AND FOR THE STATE OF TEXAS, ON THIS DAY PERSONALLY APPEARED CLIFF ROWE, KNOWN TO ME TO BE THE PERSON WHOSE NAME IS SUBSCRIBED TO THE FOREGOING INSTRUMENT, AND ACKNOWLEDGED TO ME THAT THE SAME WAS THE ACT OF SSI ASSOCIATES, A PARTNERSHIP, AND THAT HE EXECUTED THE SAME AS THE ACT OF SAID PARTNERSHIP, FOR THE PURPOSES AND CONSIDERATION THEREIN EXPRESSED, AND IN THE CAPACITY THEREIN STATED.

GIVEN UNDER MY HAND AND SEAL OF OFFICE THIS 21 DAY OF December, 1982.

Samuel J. Schmitt  
NOTARY PUBLIC IN AND FOR THE STATE OF TEXAS

KNOW ALL MEN BY THESE PRESENTS:

THAT I, GARY N. HANER, DO HEREBY CERTIFY THAT THE PLAT HEREON WAS PREPARED FROM AN ACTUAL AND ACCURATE SURVEY OF THE LAND, AND THAT THE CORNER MONUMENTS SHOWN HEREON WERE PROPERLY PLACED, UNDER MY SUPERVISION.

DATED: DEC 22, 1982

Gary N. Haner  
REGISTERED PUBLIC SURVEYOR

THIS PLAT IS HEREBY APPROVED ON THIS 13 DAY OF December, 1982.

ECTOR COUNTY COMMISSIONERS COURT

Gary L. Watkins  
GARY L. WATKINS, COUNTY JUDGE

THIS PLAT IS HEREBY APPROVED ON THIS \_\_\_\_\_ DAY OF \_\_\_\_\_, 1982, BY THE PLANNING BOARD OF THE CITY OF ODESSA, TEXAS.

L. V. Foran CHAIRMAN  
Judith L. Keller DIRECTOR OF PLANNING

FILED FOR RECORD THIS 23 DAY OF December, 1982, AT 11 A.M. RECORDED THIS 23 DAY OF December, 1982, AT 11 A.M., IN CABINET A, PAGE 506, ECTOR COUNTY PLAT RECORDS.

Harold W. Wolf  
COUNTY CLERK OF ECTOR COUNTY, TEXAS