



SKYLARK TERRACE 6TH FILING

Being a REPLAT of the North Portion of Lot 3 and all of Lots 1&2, Block 1
and the North Portion of Lot 3 and all of Lots 1&2, Block 2 in
SKYLARK TERRACE
and 69.09 Acres of Land in Section 18, Block 42, T-2-S, T&P RY. CO. Survey
ECTOR COUNTY, TEXAS

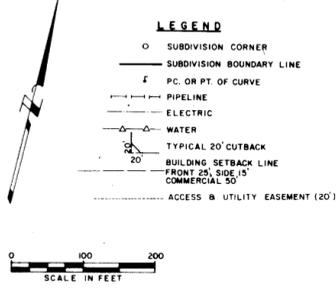

Curve No.	Δ	L	R	T
1	34° 32' 33"	106.65'	176.9'	55'
2	-	136.79'	226.9'	70.55'
3	-	76.50'	126.9'	39.45'
4	-	106.65'	176.9'	55'
5	54° 11' 12"	166.38'	175.93'	90'
6	-	236.46'	250.03'	85'
7	36° 52' 48"	164.09'	254.93'	85'
8	-	228.44'	354.9'	118.33'
9	14° 29' 00"	99.61'	394.06'	50.07'
10	-	112.25'	444.06'	56.43'
11	-	66.63'	263.60'	35.5'
12	-	79.27'	313.60'	39.85'
13	49° 32' 16"	90.19'	104.31'	48.13'
14	-	133.42'	154.31'	71.20'
15	75° 31' 00"	172.34'	130.76'	101.27'
16	-	238.24'	180.76'	140'
17	30° 42' 23"	80.56'	150.32'	41.27'
18	-	107.35'	200.32'	55'
19	30° 37' 53"	78.09'	146.06'	40'
20	-	104.82'	196.06'	53.69'
21	36° 52' 48"	75.64'	117.51'	39.18'
22	-	107.82'	167.51'	55.85'
23	36° 48' 18"	34.46'	53.65'	17.85'
24	-	66.58'	103.65'	34.48'
25	54° 10' 57"	73.95'	78.2'	40'
26	-	121.23'	128.2'	65.68'
27	90° 00' 15"	236.72'	150.7'	150.71'
28	-	315.27'	200.7'	200.71'
29	42° 39' 24"	64.02'	86'	33.58'
30	-	101.25'	136'	53.1'
31	300° 00' 00"	261.6'	50'	-
32	270° 00' 00"	235.62'	50'	-

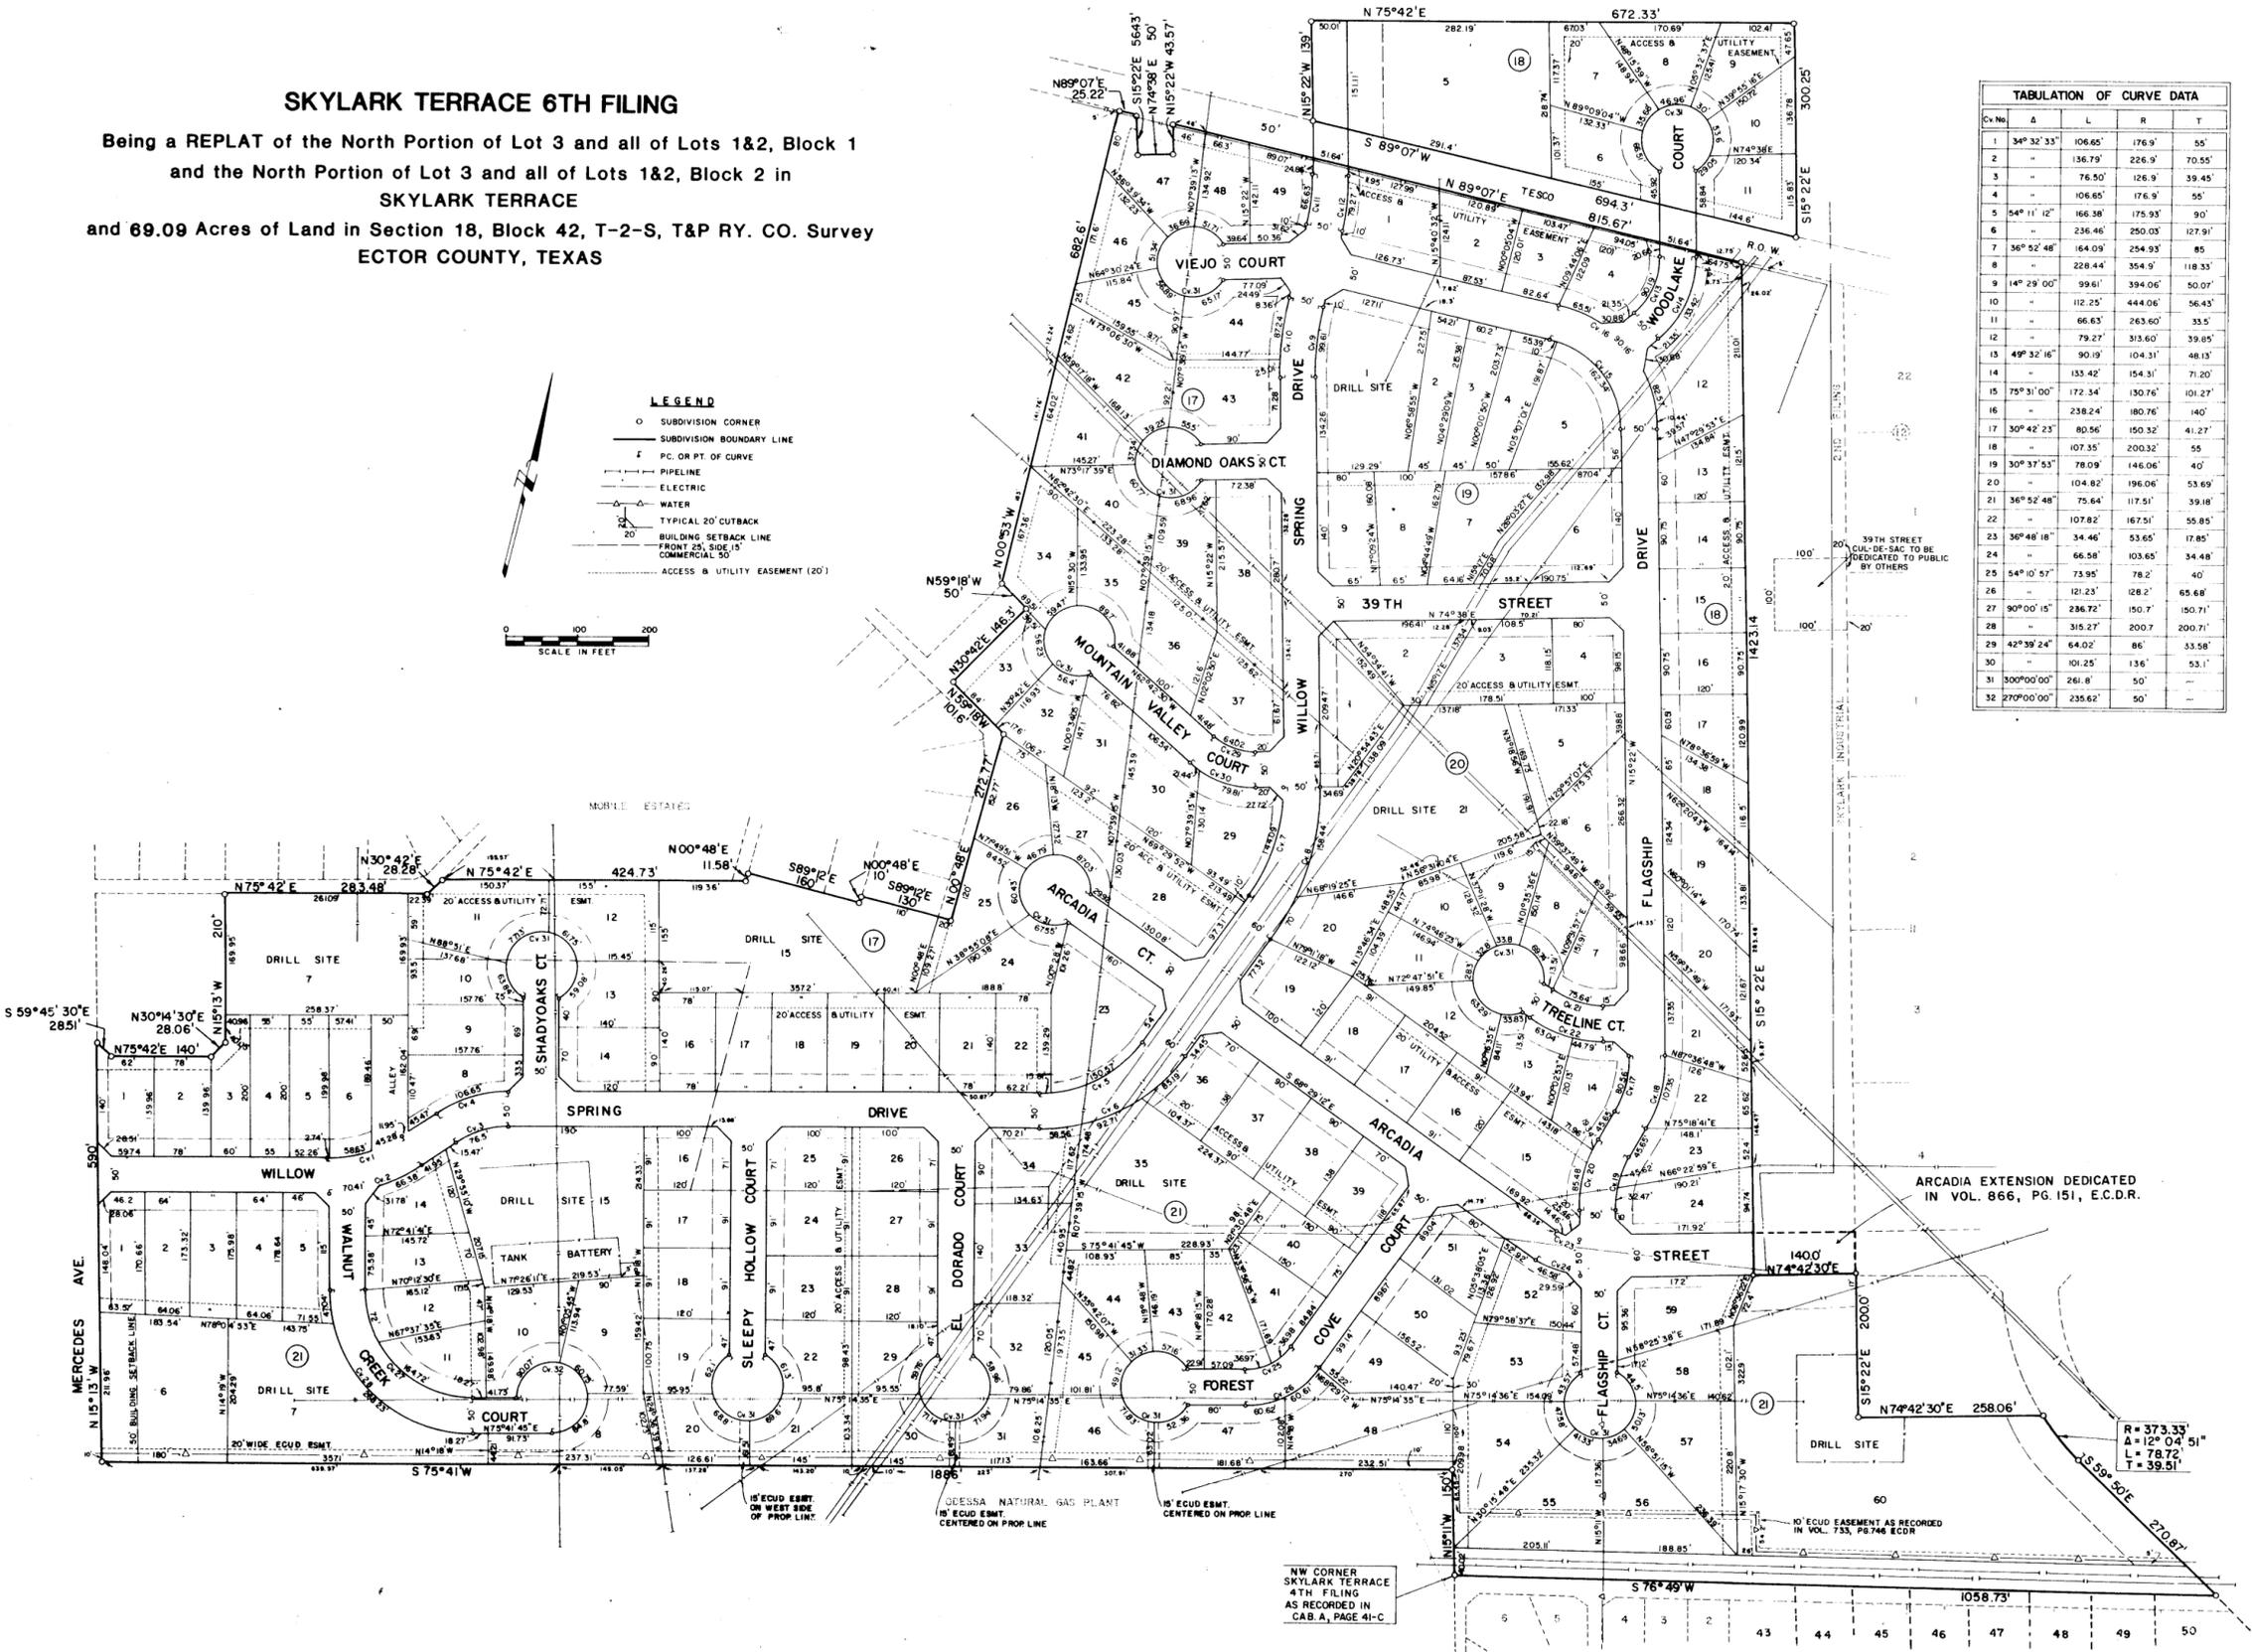

THE STATE OF TEXAS
COUNTY OF ECTOR

KNOW ALL MEN BY THESE PRESENTS:
THAT THE UNDERSIGNED OWNER OF THE LAND SHOWN ON THIS PLAT AND DESIGNATED AS "SKYLARK TERRACE 6TH FILING, BEING A REPLAT OF THE NORTH PORTION OF LOT 3 AND ALL OF LOTS 1 & 2, BLOCK 1, AND THE NORTH PORTION OF LOT 3 AND ALL OF LOTS 1 & 2, BLOCK 2, IN SKYLARK TERRACE AND 69.09 ACRES OF LAND IN SECTION 18, BLOCK 42, T-2-S, T & P RY. CO. SURVEY, ECTOR COUNTY, TEXAS, WHOSE NAME IS SUBSCRIBED HERETO, DOES HEREBY DEDICATE TO THE USE OF THE PUBLIC FOREVER ALL STREETS, ALLEYS, WATER COURSES, DRAINS, EASEMENTS, AND PUBLIC PLACES SHOWN HEREON, FOR THE PURPOSES AND CONSIDERATION HEREIN EXPRESSED.

351 ASSOCIATES

BY: Cliff Rowe
CLIFF ROWE PARTNER

BEFORE ME, THE UNDERSIGNED AUTHORITY, A NOTARY PUBLIC IN AND FOR THE STATE OF TEXAS, ON THIS DAY PERSONALLY APPEARED CLIFF ROWE, KNOWN TO ME TO BE THE PERSON WHOSE NAME IS SUBSCRIBED TO THE FOREGOING INSTRUMENT, AND ACKNOWLEDGED TO ME THAT THE SAME WAS THE ACT OF 351 ASSOCIATES, A PARTNERSHIP, AND THAT HE EXECUTED THE SAME AS THE ACT OF SAID PARTNERSHIP, FOR THE PURPOSES AND CONSIDERATION THEREIN EXPRESSED, AND IN THE CAPACITY THEREIN STATED.

GIVEN UNDER MY HAND AND SEAL OF OFFICE THIS 21st DAY OF December, 1982.

Samuel J. Smith
NOTARY PUBLIC IN AND FOR THE STATE OF TEXAS

KNOW ALL MEN BY THESE PRESENTS:
THAT I, GARY N. HAMER, DO HEREBY CERTIFY THAT THE PLAT HEREON WAS PREPARED FROM AN ACTUAL AND ACCURATE SURVEY OF THE LAND, AND THAT THE CORNER MONUMENTS SHOWN HEREON WERE PROPERLY PLACED, UNDER MY SUPERVISION.

DATED: DEC 21, 1982 Gary N. Hamer
REGISTERED PUBLIC SURVEYOR

THIS PLAT IS HEREBY APPROVED ON THIS 13 DAY OF December, 1982.

ECTOR COUNTY COMMISSIONERS COURT

Gary L. Watkins
BY: GARY L. WATKINS, COUNTY JUDGE

THIS PLAT IS HEREBY APPROVED ON THIS _____ DAY OF _____, 1982, BY THE PLANNING BOARD OF THE CITY OF ODESSA, TEXAS.

Norma Frances Judge
CHAIRMAN DIRECTOR OF PLANNING

FILED FOR RECORD THIS 23 DAY OF December, 1982, AT 11 A.M. RECORDED THIS 23 DAY OF December, 1982, AT 11 A.M., IN CABINET A, PAGE 500, ECTOR COUNTY PLAT RECORDS.

Lucille W. O'Neil
COUNTY CLERK OF ECTOR COUNTY, TEXAS