


FINAL PLAT

Smith Park, 1st Filing

Replat of Lot 3, Block 3, Smith Park, 1st Filing, Midland County, Texas

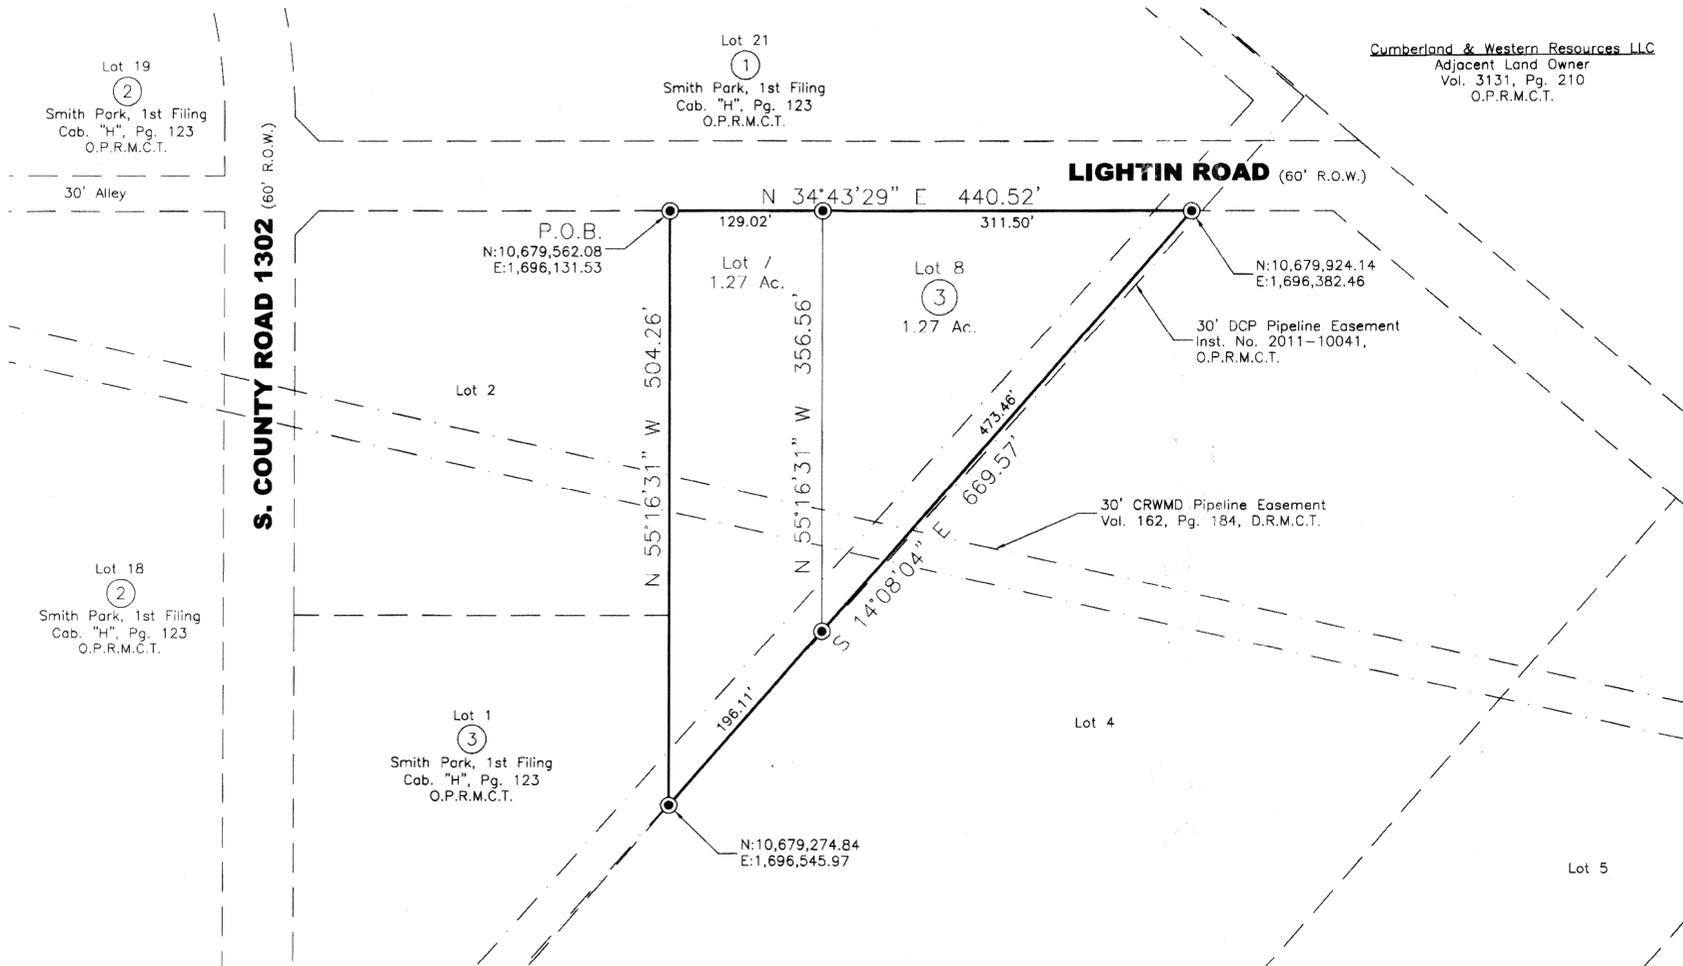

OWNER'S CERTIFICATE

THE STATE OF TEXAS
COUNTY OF MIDLAND

Know all men by these present that I, the undersigned owner of the land shown on this plat, designated as Lot 3, Block 3, Smith Park, First Filing, an addition to Midland County, Texas, and being that lot described in Cabinet "H", Page 123 of the Official Plat Records of Midland County, whose name is subscribed hereto, hereby dedicate to the use of the public forever all streets, alleys, water courses, drains, easements and public places shown hereon; and do hereby give an easement of ingress and egress to the City of Odessa for garbage and trash collection, and location and maintenance of trash containers and access thereto. WITNESS my hand at MIDLAND, Texas, this

the 30th day of September, 2013.

Willard Smith
By: Willard Smith

ACKNOWLEDGEMENT

THE STATE OF TEXAS
COUNTY OF Midland

Before me, the undersigned authority, a Notary Public in and for the State of Texas, on this day personally appeared Willard Smith, known to me to be the person whose name is subscribed to the foregoing instrument, and acknowledged to me that he was acting as owner, and that he executed the same for the purposes and consideration therein expressed, and in the capacity therein stated. Given under my hand and seal of office this

the 30th day of September, 2013.

Jennifer S. Awtry
NOTARY PUBLIC IN AND FOR THE STATE OF TEXAS



SURVEYOR'S CERTIFICATE

KNOW ALL MEN BY THESE PRESENTS:


That I, Marcus L. Hostas, a Registered Professional Land Surveyor of the State of Texas, do hereby certify that this plat was prepared from an actual and accurate survey of the land and that the corner monuments shown thereon were properly located under my personal supervision, in accordance with the Subdivision Regulations of the City of Odessa, Texas.

9/18/13
Marcus L. Hostas
Marcus L. Hostas, R.P.L.S.
Registration Number - 5643



LEGEND

- DENOTES SET 1/2-INCH IRON ROD W/RED PLASTIC CAP MARKED "WEST CO. MIDLAND"
- ⊙ DENOTES FOUND MONUMENT AS NOTED
- DENOTES OFFICIAL PUBLIC RECORDS OF MIDLAND COUNTY, TX
- DENOTES DEED RECORDS OF MIDLAND COUNTY, TX
- DENOTES BOUNDARY LINE
- - - DENOTES ADJACENT LAND OWNERS
- - - DENOTES EASEMENT

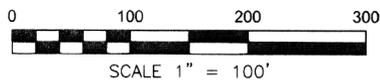

NOTICE:

1. SELLING A PORTION OF THIS ADDITION BY METES AND BOUNDS MAY BE A VIOLATION OF CITY ORDINANCE AND STATE LAW AND SUBJECT TO FINES AND WITHHOLDING OF UTILITIES AND BUILDING PERMITS.
2. APPROVAL OF A SITE PLAN BY THE CITY OF ODESSA MAY BE REQUIRED BEFORE THE DEVELOPMENT OF ANY LOT AND BEFORE A BUILDING PERMIT MAY BE OBTAINED.
3. COORDINATES, BEARINGS, DISTANCES AND AREAS SHOWN HEREON ARE LAMBERT GRID AND CONFORM TO THE "TEXAS COORDINATE SYSTEM", TEXAS CENTRAL ZONE, NORTH AMERICAN DATUM 1983.

CERTIFICATE OF DIRECTOR OF PUBLIC WORKS

I hereby certify that all requirements of the "Urban Development Ordinance" concerning submission and/or approval of information and data to the Director of Public Works and the City Engineer required for final plat approval have been complied with for this submission.

DATED: October 7, 2013.

Wanda Sperry
Director of Public Works

CERTIFICATE OF APPROVAL

This is to certify that the above and foregoing plat was approved by proper action of the City Planning and Zoning Commission of the City of Odessa, Texas on this the

18th day of APRIL, 2013.

Gary N. Smith
CHAIRMAN
Randal J. Brumby
DIRECTOR OF PLANNING

Randy Proctor
MIDLAND COUNTY COMMISSIONER

10-29-13
DATE

Mike Brumby
MIDLAND COUNTY JUDGE

10/28/13
DATE

PLAT FILED FOR RECORD
MIDLAND COUNTY, TEXAS

NO. 2013-26573 CABINET H

DATE: 11-6-2013 PAGE 233

OWNER:
Willard Smith
Midland, Texas

WEST COMPANY

OF MIDLAND, INC.
ENGINEERS - PLANNERS - SURVEYORS
REGISTRATION FIRM 2184
110 W. LOUISIANA AVE., SUITE 110
MIDLAND, TEXAS 79701
(432) 687-0865 - FAX (432) 687-0868
March 2013

Smith Park, 1st Filing
Replat of Lot 3, Block 3