
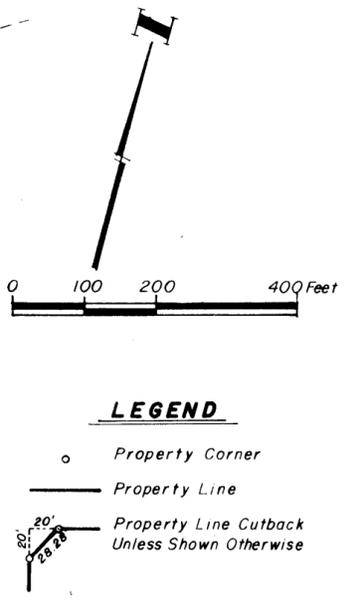


112

OK BT

SOUTHEAST INDUSTRIAL SITES "12-26"

BEING 5.62 ACRES OF LAND
IN SECTION 26, BLK. 42, T2 S, T & PRY. CO. SURVEY,
ECTOR COUNTY, TEXAS

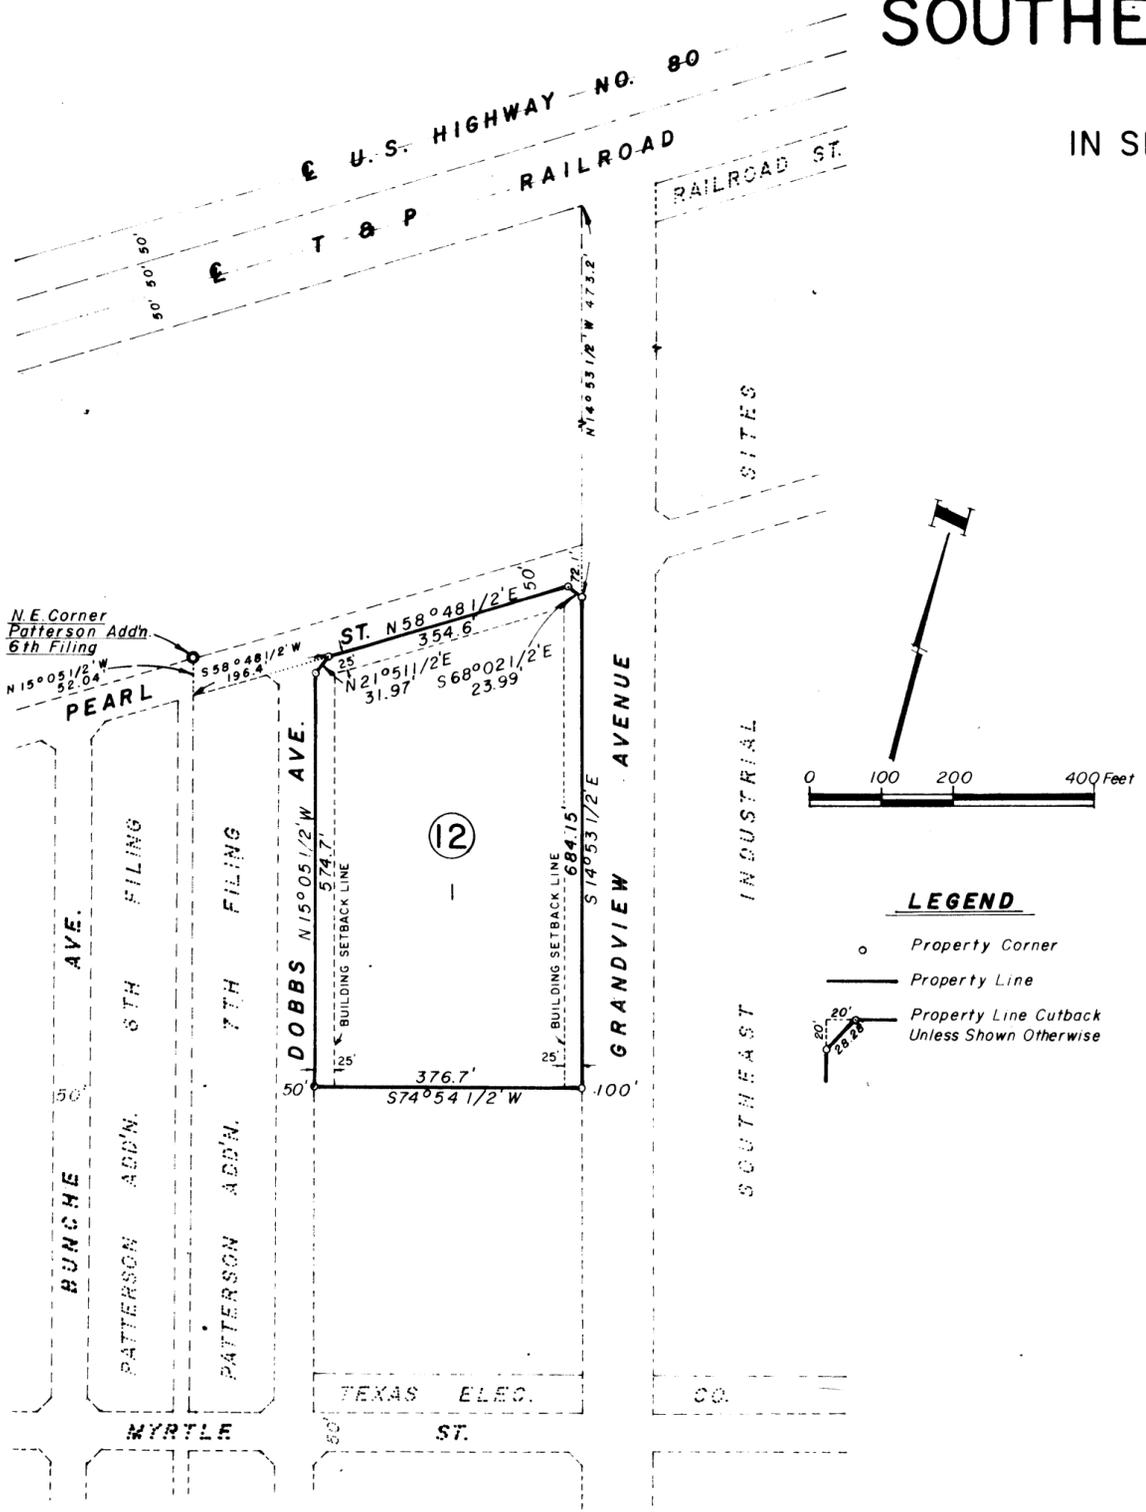

KNOW ALL MEN BY THESE PRESENTS:

THAT I, GARY N. HANER, DO HEREBY CERTIFY THAT I PREPARED THIS PLAT FROM AN ACTUAL AND ACCURATE SURVEY OF THE LAND, AND THAT THE CORNER MONUMENTS SHOWN HEREON WERE PROPERLY PLACED UNDER MY SUPERVISION.

DATED March 27, 1979

Gary N. Haner
REGISTERED PROFESSIONAL ENGINEER

CERTIFICATE OF DIRECTOR OF PUBLIC WORKS:

I HEREBY CERTIFY THAT ALL REQUIREMENTS OF THE "URBAN DEVELOPMENT ORDINANCE" CONCERNING SUBMISSION AND/OR APPROVAL OF INFORMATION AND DATA TO THE DIRECTOR OF PUBLIC WORKS AND THE CITY ENGINEER, REQUIRED FOR FINAL PLAT APPROVAL, HAVE BEEN COMPLIED WITH FOR THIS SUBMISSION.

DATED May 9, 1979

Bryan N. Henderson
DIRECTOR OF PUBLIC WORKS

APPROVED THIS 12th DAY OF April, 1979, BY THE PLANNING BOARD OF THE CITY OF ODESSA, TEXAS.

Art F. ...
CHAIRMAN

...
DIRECTOR OF PLANNING

APPROVED THIS 21st DAY OF April, 1979, BY THE CITY COUNCIL OF ODESSA, TEXAS.

J. ...
CITY MANAGER

...
CITY SECRETARY

THE STATE OF TEXAS
COUNTY OF TAYLOR

KNOW ALL MEN BY THESE PRESENTS:

THAT MERCHANTS FAST MOTOR LINES, INC., BEING THE PRESENT OWNER OF THE LAND SHOWN HEREON AND DESIGNATED AS "SOUTHEAST INDUSTRIAL SITES 12-26," AN ADDITION TO THE CITY OF ODESSA, ECTOR COUNTY, TEXAS, AND WHOSE NAME IS SUBSCRIBED HERETO, DO HEREBY DEDICATE TO THE USE OF THE PUBLIC FOREVER ALL STREETS, ALLEYS, WATER COURSES, DRAINS EASEMENTS AND PUBLIC PLACES SHOWN HEREON, FOR THE PURPOSE AND CONSIDERATION HEREIN EXPRESSED, AND AN EASEMENT OF EGRESS AND INGRESS FOR GARBAGE AND TRASH COLLECTION IS HEREBY GRANTED.

MERCHANTS FAST MOTOR LINES, INC.

Ronald G. Brede Meyer
RONALD G. BREDEMEYER, VICE-PRESIDENT

ATTEST: ...
SECRETARY

THE STATE OF TEXAS
COUNTY OF TAYLOR

BEFORE ME, THE UNDERSIGNED AUTHORITY, A NOTARY PUBLIC IN AND FOR TAYLOR COUNTY, TEXAS, ON THIS DAY PERSONALLY APPEARED RONALD G. BREDEMEYER, KNOWN TO ME TO BE THE PERSON AND OFFICER WHOSE NAME IS SUBSCRIBED TO THE FOREGOING INSTRUMENT, AND ACKNOWLEDGED TO ME THAT THE SAME WAS THE ACT OF MERCHANTS FAST MOTOR LINES, INC., A DELAWARE CORPORATION, AND THAT HE EXECUTED THE SAME AS THE ACT OF SAID CORPORATION, FOR THE PURPOSE AND CONSIDERATION THEREIN EXPRESSED, AND IN THE CAPACITY THEREIN STATED.

GIVEN UNDER MY HAND AND SEAL OF OFFICE THIS 21st DAY OF March, 1979.

Walter Smalley
NOTARY PUBLIC IN AND FOR TAYLOR COUNTY, TEXAS

FILED FOR RECORD THIS 11 DAY OF May, 1979, AT 11:4 M. RECORDED THIS 11 DAY OF May, 1979, AT 11:4 M., IN VOLUME 2, PAGE 14, ECTOR COUNTY PLAT RECORDS.

...
COUNTY CLERK OF ECTOR COUNTY, TEXAS