


**PLAT OF
SOUTHEAST INDUSTRIAL SITES 20 - 26**
BEING 2.053 ACRES OF LAND IN SECTION 26, BLOCK 42,
T2S, T & P Ry SURVEY, ECTOR COUNTY, TEXAS

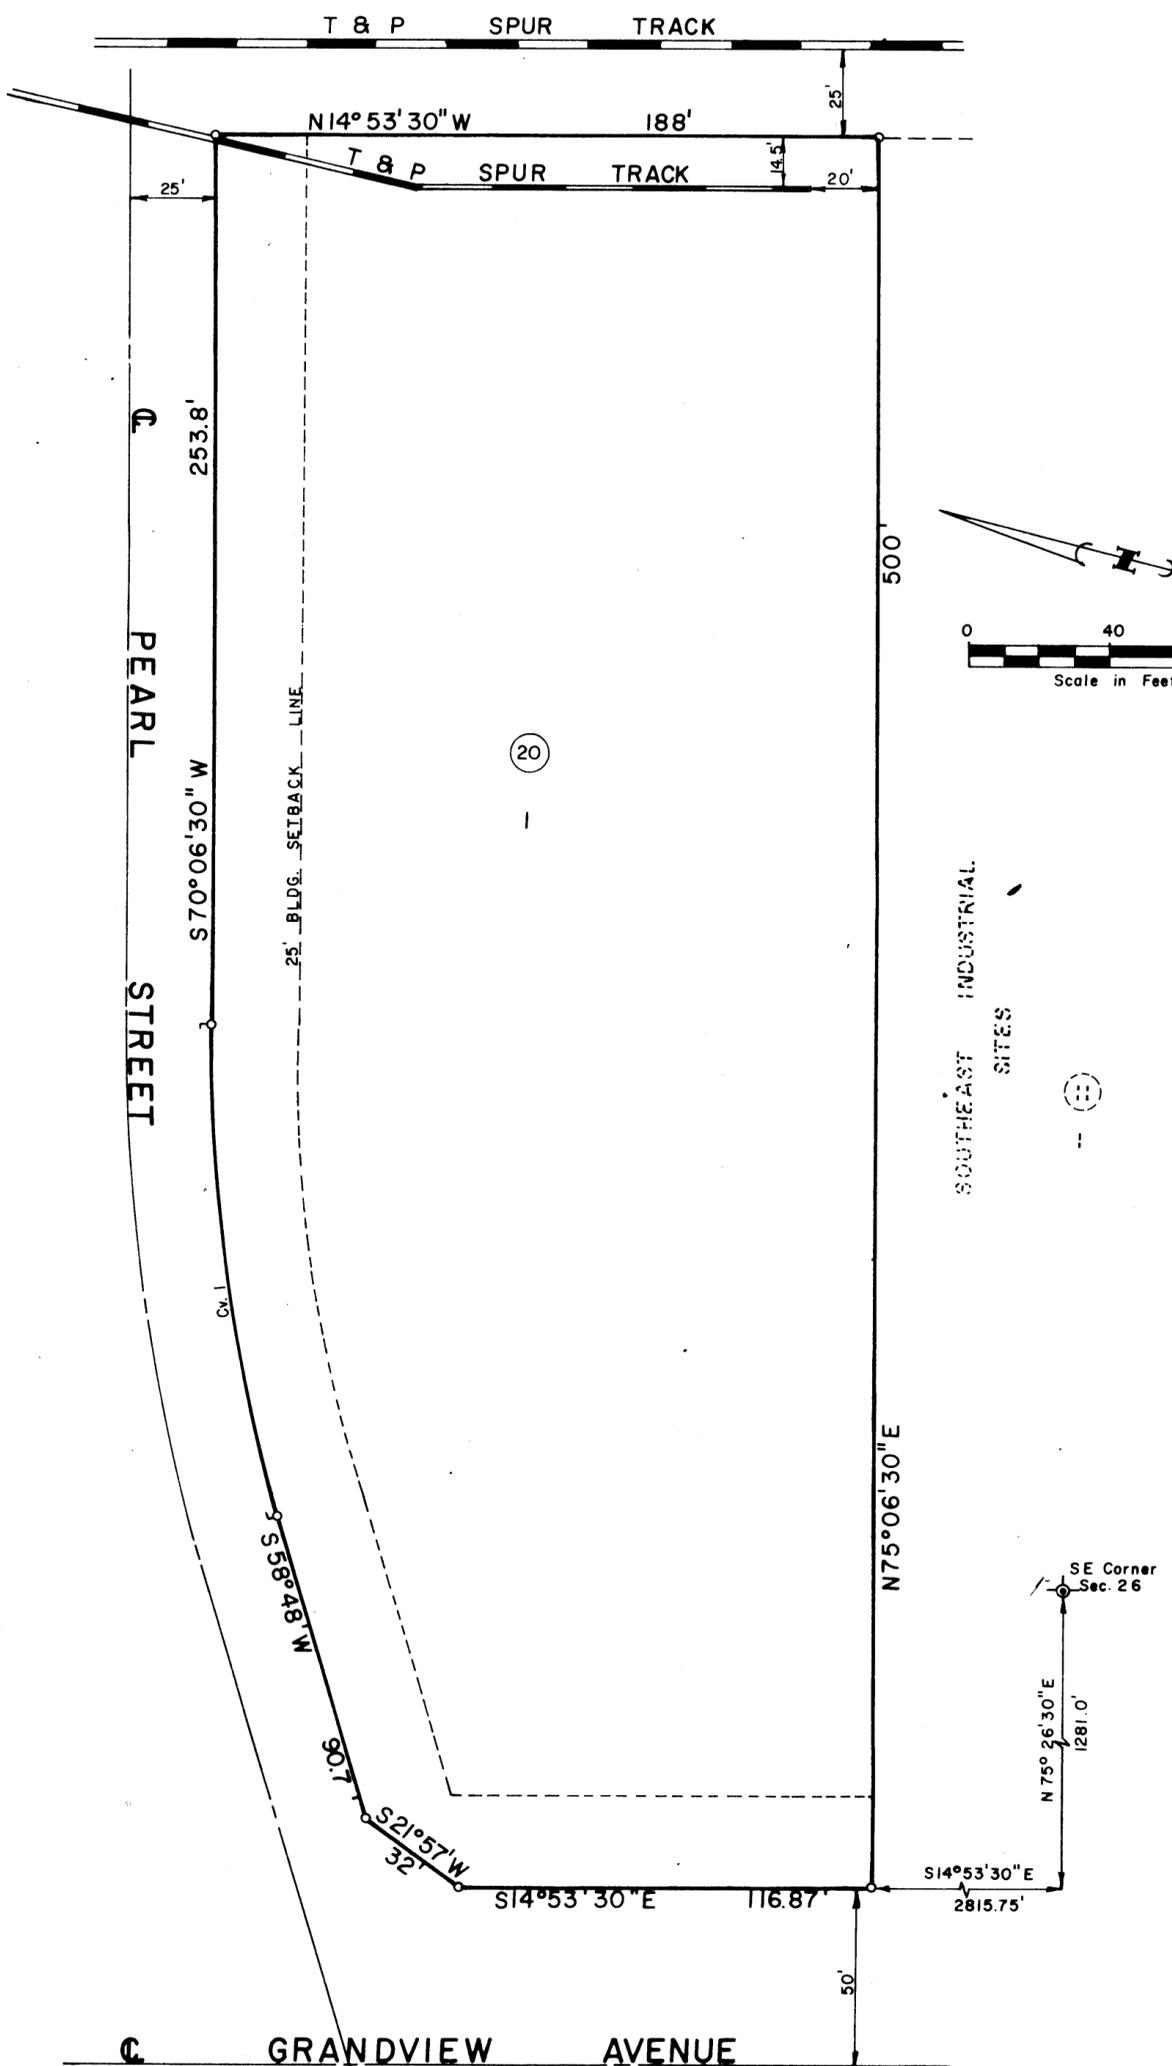

LEGEND

- ⊙ SECTION CORNER
- SUBDIVISION CORNER
- SUBDIVISION BOUNDARY LINE
- Cv. 1 DESIGNATES CURVE NUMBER
- 25' BUILDING SETBACK LINE

TABULATION OF CURVE DATA				
Cr.No.	Δ	T	R	L
1	16°18'30"	71.42'	498.43'	141.87'

THE STATE OF TEXAS
COUNTY OF ECTOR

KNOW ALL MEN BY THESE PRESENTS:
THE UNDERSIGNED OWNERS OF THE LAND SHOWN ON THIS PLAT AND DESIGNATED AS "SOUTHEAST INDUSTRIAL SITES 20 - 26," AN ADDITION TO THE CITY OF ODESSA, ECTOR COUNTY, TEXAS, AND WHOSE NAMES ARE SUBSCRIBED HERETO, DO HEREBY DEDICATE TO THE USE OF THE PUBLIC FOREVER ALL STREETS, ALLEYS, WATER COURSES, DRAINS, EASEMENTS, AND PUBLIC PLACES SHOWN HEREON, FOR THE PURPOSE AND CONSIDERATION HEREIN EXPRESSED; AN EASEMENT OF INGRESS AND EGRESS, FOR GARBAGE AND TRASH COLLECTION PURPOSES IS HEREBY GRANTED.


Wesley Nelson
WESLEY NELSON

Ray Quiroz
RAY QUIROZ

THE STATE OF TEXAS
COUNTY OF ECTOR

BEFORE ME, THE UNDERSIGNED AUTHORITY, A NOTARY PUBLIC IN AND FOR THE STATE OF TEXAS, ON THIS DAY PERSONALLY APPEARED WESLEY NELSON, KNOWN TO ME TO BE THE PERSON WHOSE NAME IS SUBSCRIBED TO THE FOREGOING INSTRUMENT, AND ACKNOWLEDGED TO ME THAT HE EXECUTED THE SAME FOR THE PURPOSE AND CONSIDERATION HEREIN EXPRESSED, AND IN THE CAPACITY STATED.

GIVEN UNDER MY HAND AND SEAL OF OFFICE THIS 16th DAY OF November 1981.

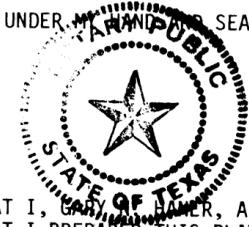

Charlotte Rogers
NOTARY PUBLIC IN AND FOR THE STATE OF TEXAS

KNOW ALL MEN BY THESE PRESENTS:
THAT I, GARY N. HANER, A REGISTERED PUBLIC SURVEYOR OF THE STATE OF TEXAS, DO HEREBY CERTIFY THAT I PREPARED THIS PLAT FROM AN ACTUAL AND ACCURATE SURVEY OF THE LAND AND THAT THE CORNER MONUMENTS SHOWN HEREON WERE PROPERLY PLACED, UNDER MY SUPERVISION.
DATED OCTOBER 20, 1981

Gary N. Haner
REGISTERED PUBLIC SURVEYOR
GARY N. HANER
2155
REGISTERED PUBLIC SURVEYOR

CERTIFICATE OF DIRECTOR OF PUBLIC WORKS:
I HEREBY CERTIFY THAT ALL REQUIREMENTS OF THE "URBAN DEVELOPMENT ORDINANCE" CONCERNING SUBMISSION AND/OR APPROVAL OF INFORMATION AND DATA TO THE DIRECTOR OF PUBLIC WORKS AND THE CITY ENGINEER, REQUIRED FOR FINAL PLAT APPROVAL, HAVE BEEN COMPLIED WITH FOR THIS SUBMISSION.
DATED 11-20, 1981

Bob Bryant
DIRECTOR OF PUBLIC WORKS

APPROVED THIS 15th DAY OF OCTOBER 1981, BY THE PLANNING BOARD OF THE CITY OF ODESSA, TEXAS.
L. Van Foreman CHAIRMAN
Judy L. Miller DIRECTOR OF PLANNING

APPROVED THIS 20th DAY OF OCTOBER 1981, BY THE CITY COUNCIL OF THE CITY OF ODESSA, TEXAS.
Bob Bryant MAYOR
Bill Russell CITY MANAGER
Jerry Walker CITY SECRETARY

FILED FOR RECORD THIS 30th DAY OF NOV., 1981, AT 1 P.M. RECORDED THIS 30th DAY OF NOV., 1981, AT 1 P.M., IN CABINET , PAGE 1, ECTOR COUNTY PLAT RECORDS.

COUNTY CLERK OF ECTOR COUNTY, TEXAS

THE STATE OF TEXAS
COUNTY OF ECTOR

BEFORE ME, THE UNDERSIGNED AUTHORITY, A NOTARY PUBLIC IN AND FOR THE STATE OF TEXAS, ON THIS DAY PERSONALLY APPEARED RAY QUIROZ, KNOWN TO ME TO BE THE PERSON WHOSE NAME IS SUBSCRIBED TO THE FOREGOING INSTRUMENT, AND ACKNOWLEDGED TO ME THAT HE EXECUTED THE SAME FOR THE PURPOSE AND CONSIDERATION HEREIN EXPRESSED, AND IN THE CAPACITY STATED.

GIVEN UNDER MY HAND AND SEAL OF OFFICE THIS 16th DAY OF November, 1981

Charlotte Rogers
NOTARY PUBLIC IN AND FOR THE STATE OF TEXAS

