


PLAT OF SOUTHEAST INDUSTRIAL SITES 22-35

BEING A 2.16 ACRE TRACT OF LAND IN
SECTION 35, BLOCK 42, T-2-S,
T & P RY CO SURVEY,
ECTOR COUNTY, TEXAS

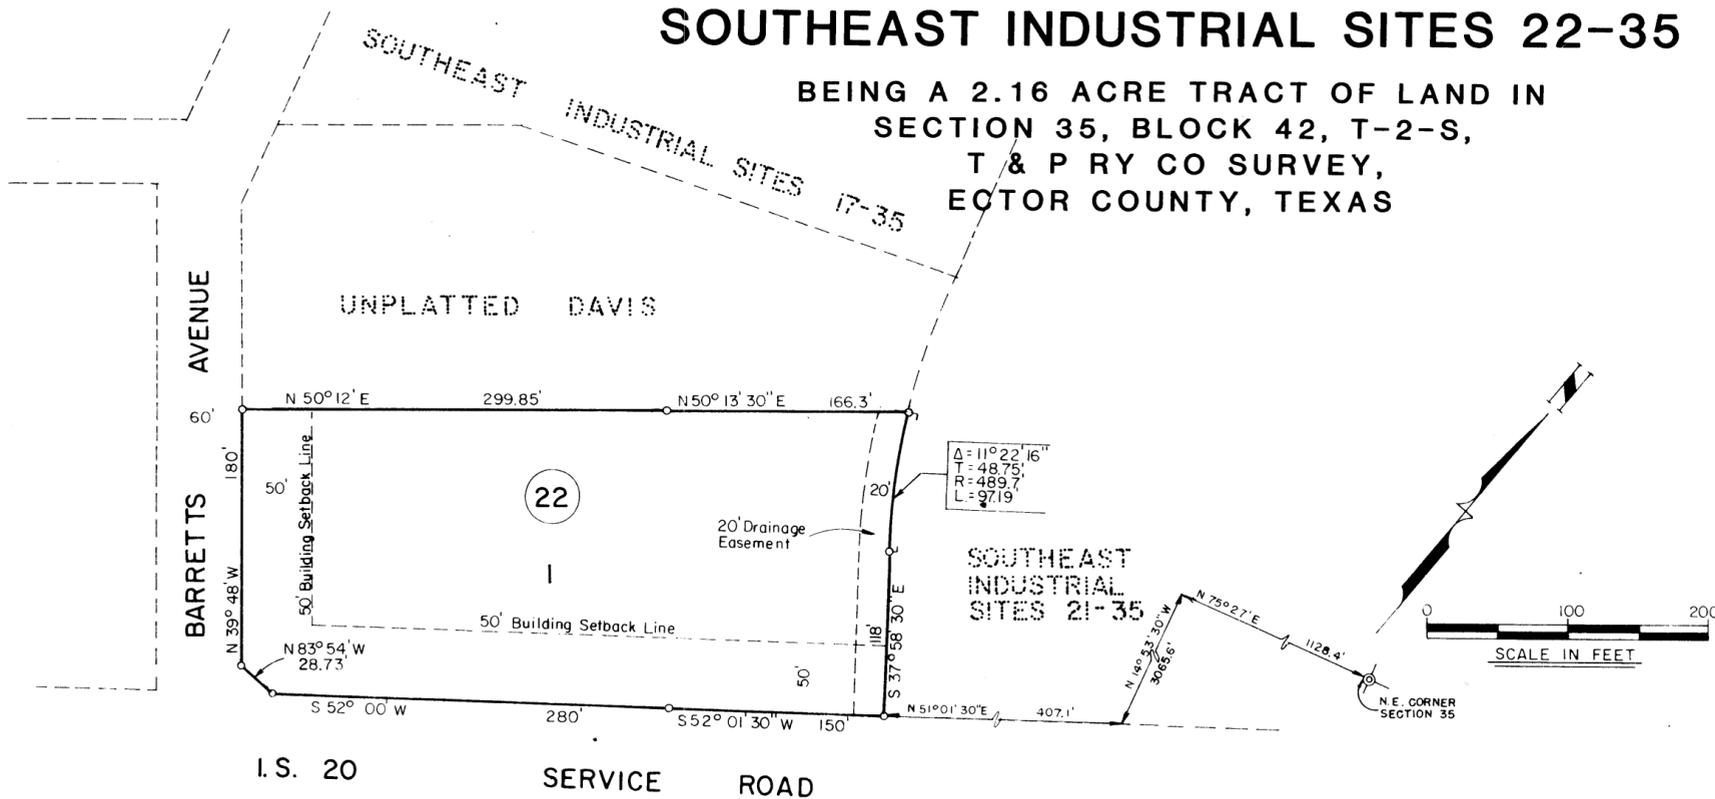

LEGEND	
⊙	SECTION CORNER
○	SUBDIVISION CORNER
—	SUBDIVISION BOUNDARY LINE
⊂	P.C. OR P.T. OF CURVE
- - -	BUILDING SETBACK LINE

THE STATE OF TEXAS
COUNTY OF ECTOR

KNOW ALL MEN BY THESE PRESENTS:

THAT THE UNDERSIGNED OWNER OF THE LAND SHOWN HEREON AND DESIGNATED AS "SOUTHEAST INDUSTRIAL SITES 22-35," AN ADDITION TO THE CITY OF ODESSA, ECTOR COUNTY, TEXAS, AND WHOSE NAME IS SUBSCRIBED HERETO, DOES HEREBY DEDICATE TO THE USE OF THE PUBLIC FOREVER ALL STREETS ALLEYS, WATER COURSES, DRAINS, EASEMENTS AND PUBLIC PLACES SHOWN HEREON, FOR THE PURPOSE AND CONSIDERATION HEREIN EXPRESSED. AN EASEMENT OF INGRESS AND EGRESS, FOR REFUSE AND GARBAGE COLLECTION, IS HEREBY GRANTED.

Joe Fogarty
JOE FOGARTY

THE STATE OF TEXAS
COUNTY OF ECTOR

BEFORE ME, THE UNDERSIGNED AUTHORITY, A NOTARY PUBLIC IN AND FOR THE STATE OF TEXAS, ON THIS DAY PERSONALLY APPEARED JOE FOGARTY, KNOWN TO ME TO BE THE PERSON WHOSE NAME IS SUBSCRIBED TO THE FOREGOING INSTRUMENT, AND ACKNOWLEDGED TO ME THAT HE EXECUTED THE SAME FOR THE PURPOSES AND CONSIDERATION THEREIN EXPRESSED, AND IN THE CAPACITY STATED THEREIN.

GIVEN UNDER MY HAND AND SEAL OF OFFICE THIS 12th DAY OF October, 1984.

Lance Linn
NOTARY PUBLIC IN AND FOR THE STATE OF TEXAS

I, GARY N. HANER, DO HEREBY CERTIFY THAT I PREPARED THIS PLAT FROM AN ACTUAL AND ACCURATE SURVEY OF THE LAND, AND THAT THE CORNER MONUMENTS SHOWN HEREON WERE PROPERLY PLACED, UNDER MY SUPERVISION.

DATED October 12, 1984
Gary N. Haner
REGISTERED PUBLIC SURVEYOR

CERTIFICATE OF DIRECTOR OF PUBLIC WORKS

I HEREBY CERTIFY THAT ALL REQUIREMENTS OF THE "URBAN DEVELOPMENT ORDINANCE" CONCERNING SUBMISSION AND/OR APPROVAL OF INFORMATION AND DATA TO THE DIRECTOR OF PUBLIC WORKS AND THE CITY ENGINEER, REQUIRED FOR FINAL PLAT APPROVAL, HAVE BEEN COMPLIED WITH FOR THIS SUBMISSION.

DATED 11/6, 1984
[Signature]
DIRECTOR OF PUBLIC WORKS

APPROVED THIS 4th DAY OF OCTOBER, 1984, BY THE PLANNING BOARD OF THE CITY OF ODESSA, TEXAS.

[Signature] CHAIRMAN
[Signature] DIRECTOR OF PLANNING

APPROVED THIS 23RD DAY OF OCTOBER, 1984, BY THE CITY COUNCIL OF THE CITY OF ODESSA, TEXAS.

[Signature] MAYOR
[Signature] CITY MANAGER
[Signature] CITY SECRETARY

FILED FOR RECORD THIS 12th DAY OF October, 1984, AT 2 P.M. RECORDED THIS 12th DAY OF October, 1984, AT 2 P.M., IN CABINET , PAGE , ECTOR COUNTY PLAT RECORDS.

COUNTY CLERK OF ECTOR COUNTY, TEXAS