


# SOUTHEAST INDUSTRIAL SITES

A SUBDIVISION OF 65.18 ACRES  
OF LAND IN THE EAST PART OF  
SECTION 26, BLOCK 42, T-2-S,  
T & P RR CO. SURVEY,  
ECTOR COUNTY, TEXAS

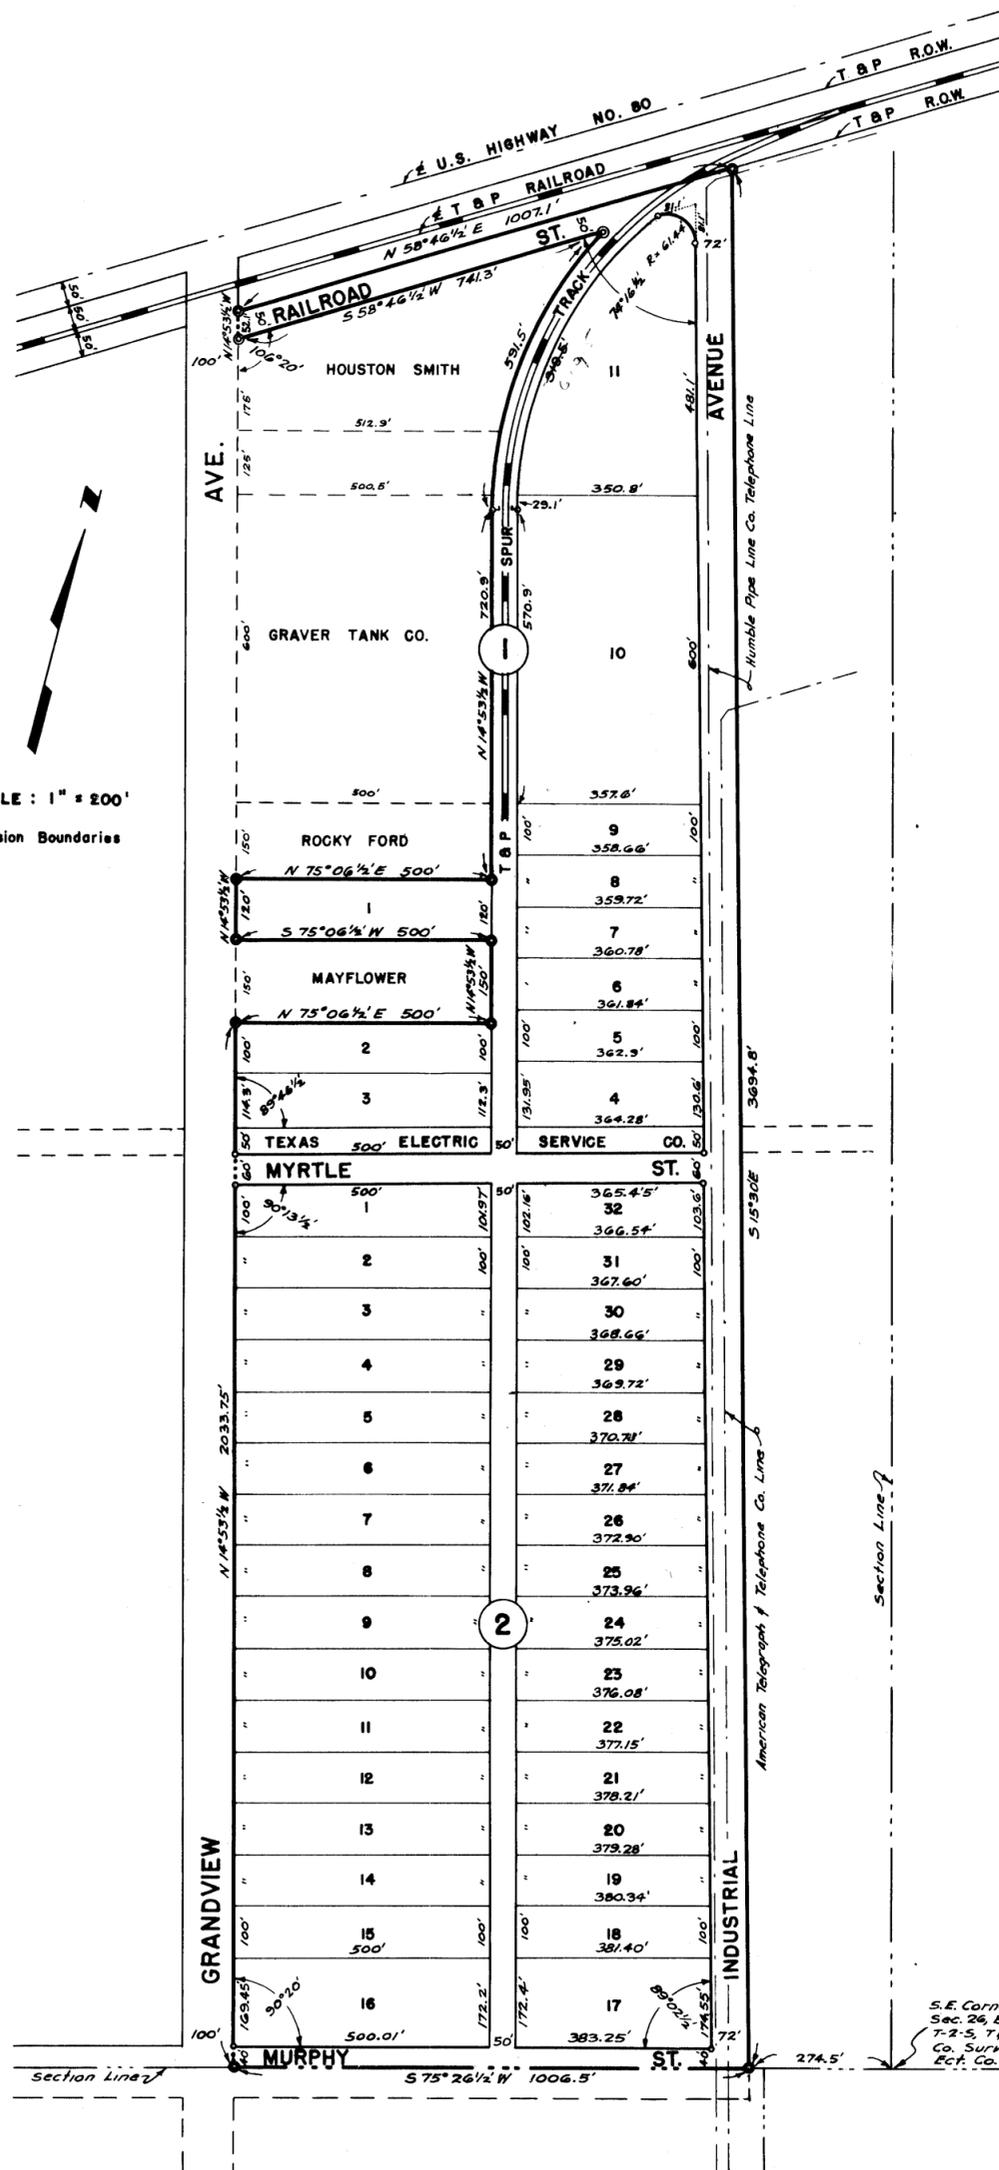

SCALE: 1" = 200'

Indicates Subdivision Boundaries

THIS PLAT OF "SOUTHEAST INDUSTRIAL SITES" IS HEREBY  
APPROVED BY THE ECTOR COUNTY PLANNING BOARD.  
DATE: JULY 23, 1953

R.B. Rush  
CHAIRMAN OF THE BOARD

STATE OF TEXAS  
COUNTY OF ECTOR

KNOW ALL MEN BY THESE PRESENTS

THAT WE, PAUL E. ARGAUD, HERMAN A. DOBBS, F. R. SPAULDING, AND W. DON MAXWELL BEING THE PRESENT OWNERS OF 65.18 ACRES OF LAND IN THE EAST PART OF SECTION 26, BLOCK 42, TOWNSHIP-2 SOUTH, T & P RR CO. SURVEY, ECTOR COUNTY, TEXAS HAVE CAUSED THE SAME TO BE SUBDIVIDED INTO LOTS, BLOCKS, STREETS, AND ALLEY, AND DO HEREBY DESIGNATE SUCH SUBDIVISION "SOUTHEAST INDUSTRIAL SITES" AND DO DEDICATE THE STREETS AND ALLEY TO THE PUBLIC FOR THEIR USE, BUT IN THE EVENT SAID STREETS AND ALLEY SHALL CEASE TO BE USED AS SUCH, THE TITLE THERETO SHALL REVERT TO US OUR HEIRS AND ASSIGNS.

WITNESS OUR HANDS AT ODESSA, TEXAS THIS 29 DAY OF AUGUST, 1953

Paul E. Argaud  
PAUL E. ARGAUD  
F. R. Spaulding  
F. R. SPAULDING

Herman A. Dobbs  
HERMAN A. DOBBS  
W. Don Maxwell  
W. DON MAXWELL

THE STATE OF TEXAS  
COUNTY OF ECTOR

I, KENNETH E. ESMOND, COUNTY SURVEYOR OF ECTOR COUNTY, TEXAS, DO HEREBY CERTIFY THAT THIS PLAT OF "SOUTHEAST INDUSTRIAL SITES" REPRESENTS A SURVEY MADE BY ME ON THE GROUND IN AUGUST, 1953.

Kenneth E. Esmond  
KENNETH E. ESMOND  
COUNTY SURVEYOR OF ECTOR COUNTY, TEXAS

THE STATE OF TEXAS  
COUNTY OF ECTOR

BEFORE ME THE UNDERSIGNED AUTHORITY

A NOTARY PUBLIC IN AND FOR THE COUNTY OF ECTOR AND STATE OF TEXAS, ON THIS DAY PERSONALLY APPEARED PAUL E. ARGAUD, HERMAN A. DOBBS, F. R. SPAULDING, AND W. DON MAXWELL, KNOWN TO ME TO BE THE PERSONS WHOSE NAMES ARE SUBSCRIBED TO FOREGOING INSTRUMENTS AND ACKNOWLEDGED TO ME THAT THEY EXECUTED THE SAME FOR PURPOSES AND CONSIDERATIONS THEREIN EXPRESSED.

GIVEN UNDER MY HAND AND OATH OF OFFICE ON THIS 29 DAY OF AUGUST, 1953.

Verna Castleberry  
VERNA CASTLEBERRY  
NOTARY PUBLIC IN AND FOR ECTOR COUNTY, TEXAS



FILED FOR RECORD THIS 9 DAY OF Sept., 1953 AT 4:00 P.M.  
RECORDED THIS 9 DAY OF Sept., 1953 AT 4:30 IN VOL. 3 PAGE 109

Edna Smith  
EDNA SMITH  
COUNTY CLERK OF ECTOR COUNTY

S.E. Corner  
Sec. 26, Bk. 42,  
T-2-S, T & P RR  
Co. Survey,  
Ect. Co. Tex.