


REPLAT OF DRILL SITE AND LOT 6, BLOCK 6, SOUTHWEST INDUSTRIAL SITES

A SUBDIVISION OF ECTOR COUNTY, TEXAS

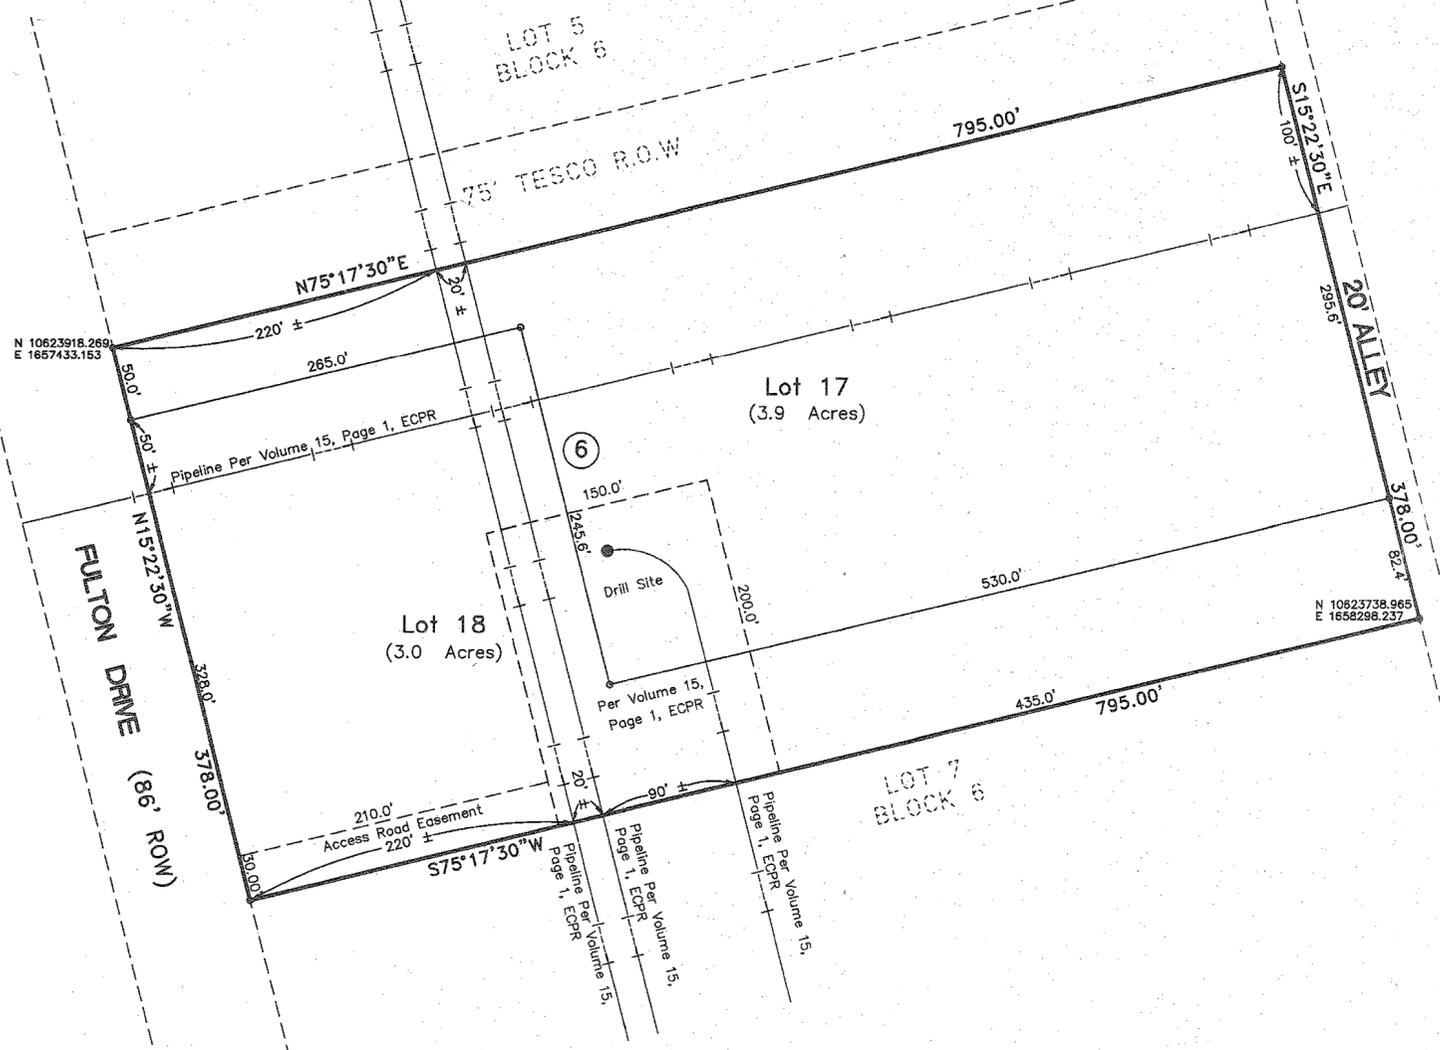

STATE OF TEXAS
COUNTY OF ECTOR

16-219 (ETJ)
H

KNOW ALL MEN BY THESE PRESENTS THAT WE, THE UNDERSIGNED, BEING THE PRESENT OWNERS OF THE LAND SHOWN ON THIS PLAT AND DESIGNATED AS "REPLAT OF DRILL SITE AND LOT 6, BLOCK 6, SOUTHWEST INDUSTRIAL SITES", A SUBDIVISION OF ECTOR COUNTY, TEXAS DO HEREBY DEDICATE TO THE USE OF THE PUBLIC FOREVER ALL WATER COURSES, EASEMENTS AND PUBLIC PLACES SHOWN THEREON FOR THE PURPOSE AND CONSIDERATION THEREIN EXPRESSED.

GREEN TREE CONSTRUCTION

Cecilio Torres
CECILIO TORRES, D. B. A. GREEN TREE CONSTRUCTION

15295870

STATE OF TEXAS
COUNTY OF ECTOR

THIS INSTRUMENT WAS ACKNOWLEDGED BEFORE ME ON 5/23 2016, BY CECILIO TORRES, D. B. A. GREEN TREE CONSTRUCTION.

2/27/19

MY COMMISSION EXPIRES



Stacy Olivas
NOTARY PUBLIC, STATE OF TEXAS
Stacy Olivas
PRINTED NAME OF NOTARY

STATE OF TEXAS
COUNTY OF ECTOR

KNOW ALL MEN BY THESE PRESENTS THAT I, SAM HOWELL II, A REGISTERED PROFESSIONAL LAND SURVEYOR OF THE STATE OF TEXAS, DO HEREBY CERTIFY THAT I PREPARED THIS PLAT FROM AN ACTUAL AND ACCURATE SURVEY OF THE LAND AND THAT THE CORNER MONUMENTS SHOWN HEREON WERE PROPERLY PLACED UNDER MY SUPERVISION.

DATE: 2-26-16

Sam Howell II



SAM HOWELL II
REGISTERED PROFESSIONAL LAND SURVEYOR #4631

CERTIFICATE OF DIRECTOR OF PUBLIC WORKS ODESSA TEXAS

I HEREBY CERTIFY THAT ALL REQUIREMENTS OF THE "URBAN DEVELOPMENT ORDINANCE" CONCERNING SUBMISSION AND/OR APPROVAL OF INFORMATION AND DATA TO THE DIRECTOR OF PUBLIC WORKS AND THE CITY ENGINEER, REQUIRED FOR THE FINAL PLAT APPROVAL HAVE BEEN COMPLIED WITH FOR THIS SUBMISSION.

DATE: JUNE 2

[Signature]
FOR DIRECTOR OF PUBLIC WORKS

APPROVED THIS 19TH DAY OF MAY, 2016, BY THE PLANNING AND ZONING COMMISSION OF THE CITY OF ODESSA, TEXAS.


James A. Rector
CHAIRMAN

Randal J. Brunk
DIRECTOR OF PLANNING & ZONING COMMISSION

THIS PLAT IS HEREBY REVIEWED AS PER THE INTERLOCAL AGREEMENT WITH THE CITY OF ODESSA FOR REGULATION OF SUBDIVISION PLATS IN THE EXTRA TERRITORIAL JURISDICTION OF THE CITY ON THIS 13TH DAY OF JUNE 2016, BY THE ECTOR COUNTY PUBLIC WORKS, ECTOR COUNTY, TEXAS.

[Signature]
ECTOR COUNTY PUBLIC WORKS

FILED FOR RECORD THIS 21ST DAY OF JUNE, 2016, AT 2:30pm.
RECORDED THIS 21ST DAY OF JUNE, 2016, 2:30pm AT _____
IN CABINET B, PAGE 181B, PLAT RECORDS ECTOR COUNTY, TEXAS.

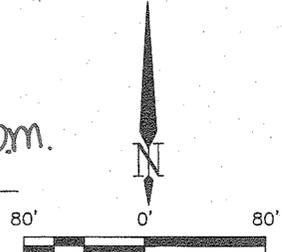

LEGEND
— = PROPERTY LINE
o = PROPERTY CORNER
--- = PIPELINE

Linda Haney
COUNTY CLERK OF ECTOR COUNTY, TEXAS

NOTE:
EASEMENTS SHOWN ARE LOCATED USING BEST EVIDENCE.
FIELD VERIFY BEFORE ANY DESIGN OR CONSTRUCTION.


NOTE:
THE PROPERTY SHOWN HEREON APPEARS TO BE IN A ZONE X AS INTERPRETED FROM OUR FILE COPY OF FLOOD INSURANCE RATE MAP PANEL FOR ECTOR COUNTY NO. 48135C0350E DATED MARCH 15, 2012.

BASIS OF BEARING IS THE EAST RIGHT-OF-WAY FULTON AVENUE PER THE PLAT OF RECORD IN VOLUME 15, PAGE 1, ECPR; COORDINATES ARE RELATIVE TO THE TEXAS STATE PLANE COORDINATES NAD 83 (2011), CENTRAL ZONE (4203).



REPLAT OF DRILL SITE AND LOT 6, BLOCK 6,
SOUTHWEST INDUSTRIAL SITES
A SUBDIVISION OF ECTOR COUNTY, TEXAS

JOB NUMBER: 16-34398 DRAWN BY: DBB

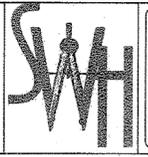

S.W. HOWELL, INC.
409 East 57th Street, Odessa, Texas, 79762
Phone: (432) 367-5711
swh@showell.com
TEXAS ENGINEERING FIRM #FF-173
TEXAS SURVEYING FIRM #F-100147-00
Surveying, Engineering, and Land Planning