
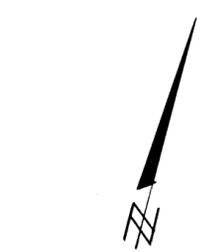


4-111
398
11/15/83

REPLAT OF
LOTS 9 THRU 12, BLOCK 14
SOUTHWEST INDUSTRIAL SITES
ECTOR COUNTY, TEXAS

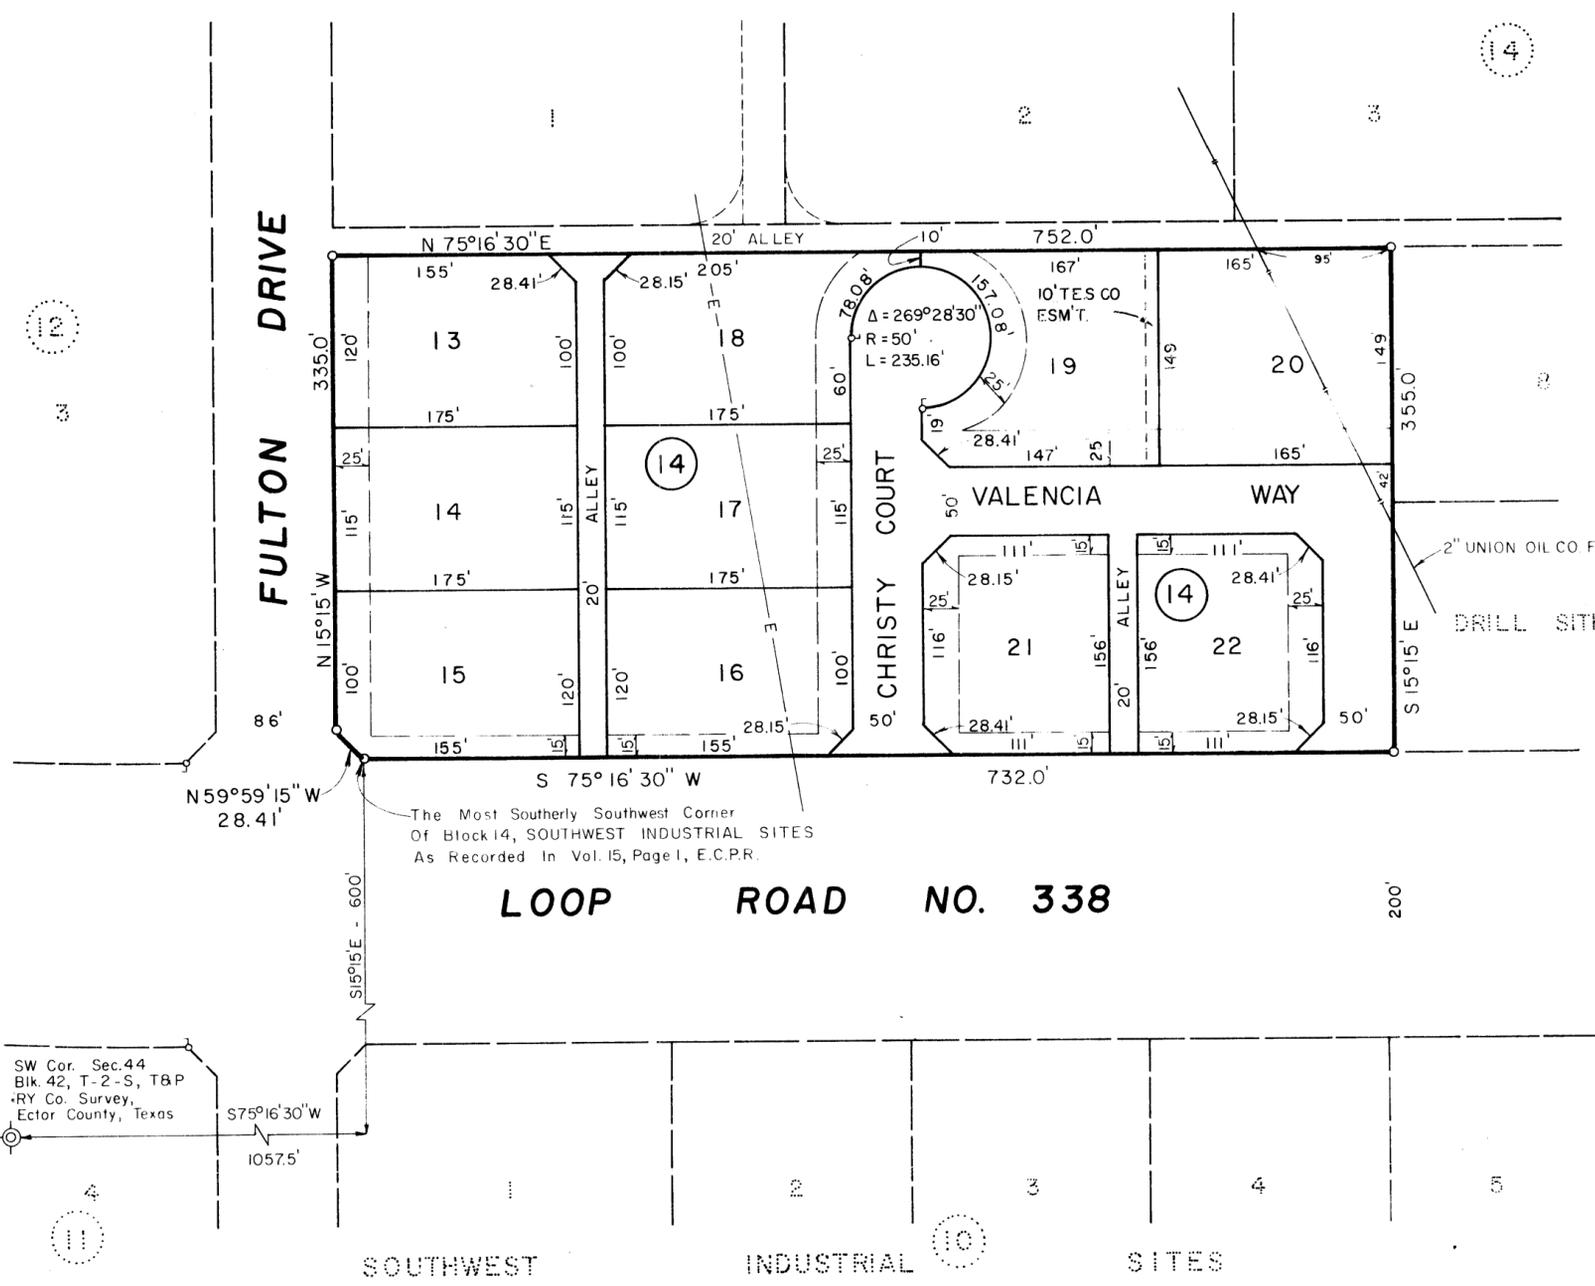

SCALE: 1" = 100'

LEGEND

- REPLAT BOUNDARY LINE
- REPLAT CORNER
- ⊙ P.T. OR P.C. OF CURVE
- ┌ 20' CUTBACK
- ⊙ SECTION CORNER
- BUILDING SETBACK LINE
- - - OVERHEAD ELECTRIC SERVICE LINE

SW Cor. Sec. 44
Blk. 42, T-2-S, T&P
RY Co. Survey,
Ector County, Texas

THE STATE OF TEXAS
COUNTY OF ECTOR

KNOW ALL MEN BY THESE PRESENTS:

THAT THE UNDERSIGNED OWNER OF THE LAND SHOWN ON THIS PLAT AND DESIGNATED AS "REPLAT OF LOTS 9 THRU 12, BLOCK 14, SOUTHWEST INDUSTRIAL SITES," A SUBDIVISION OF LAND IN ECTOR COUNTY, TEXAS, AND WHOSE NAME IS SUBSCRIBED HERETO, DOES HEREBY DEDICATE TO THE USE OF THE PUBLIC FOREVER ALL STREETS, ALLEYS, WATER COURSES, DRAINS, EASEMENTS, AND PUBLIC PLACES SHOWN HEREON, FOR THE PURPOSES AND CONSIDERATION HEREIN EXPRESSED.

Augustine B. Valencia, Jr.
AUGUSTINE B. VALENCIA, JR.

THE STATE OF TEXAS
COUNTY OF ECTOR

BEFORE ME, THE UNDERSIGNED AUTHORITY, A NOTARY PUBLIC IN AND FOR THE STATE OF TEXAS, ON THIS DAY PERSONALLY APPEARED AUGUSTINE B. VALENCIA, KNOWN TO ME TO BE THE PERSON WHOSE NAME IS SUBSCRIBED TO THE FOREGOING INSTRUMENT, AND ACKNOWLEDGED TO ME THAT HE EXECUTED THE SAME FOR THE PURPOSES AND CONSIDERATION THEREIN EXPRESSED, AND IN THE CAPACITY THEREIN STATED.

GIVEN UNDER MY HAND AND SEAL OF OFFICE THIS 15th DAY OF November, 1983.

Charlotte Rogers
Official Seal
CHARLOTTE ROGERS, NOTARY PUBLIC IN AND FOR THE STATE OF TEXAS
Notary Public of Texas
My Commission Expires 07/15/87

KNOW ALL MEN BY THESE PRESENTS:

THAT I, GARY N. HANER, DO HEREBY CERTIFY THAT THE PLAT HEREON WAS PREPARED FROM AN ACTUAL AND ACCURATE SURVEY OF THE LAND, AND THAT THE CORNER MONUMENTS SHOWN HEREON WERE PROPERLY PLACED, UNDER MY SUPERVISION.

DATED: Nov. 17, 1983
Gary N. Haner
REGISTERED PUBLIC SURVEYOR

THIS PLAT IS HEREBY APPROVED ON THIS 3RD DAY OF NOVEMBER, 1983, BY THE PLANNING BOARD OF THE CITY OF ODESSA, TEXAS.

Ronald Cain CHAIRMAN
Judy L. Miller DIRECTOR OF PLANNING

THIS PLAT IS HEREBY APPROVED ON THIS 28TH DAY OF NOVEMBER, 1983.

ECTOR COUNTY COMMISSIONERS COURT

Jan Fisher
JAN FISHER, COUNTY JUDGE

FILED FOR RECORD THIS 21 DAY OF December, 1983, AT 4 P.M. RECORDED THIS 21 DAY OF December, 1983, AT 4 P.M., IN CABINET A, PAGE 62B, ECTOR COUNTY PLAT RECORDS.

Lurilla Waly
COUNTY CLERK OF ECTOR COUNTY, TEXAS