

REPLAT OF
LOT 22, BLOCK 2,
SPRINGDALE ADDITION
ODESSA, ECTOR COUNTY, TEXAS

THE STATE OF TEXAS
COUNTY OF ECTOR

KNOW ALL MEN BY THESE PRESENTS:
THAT THE UNDERSIGNED OWNER OF THE LAND SHOWN ON THIS PLAT AND DESIGNATED AS
"REPLAT OF LOT 22, BLOCK 2, SPRINGDALE ADDITION" AN ADDITION TO THE CITY OF ODESSA,
ECTOR COUNTY, TEXAS, AND WHOSE NAME IS SUBSCRIBED HERETO, DO HEREBY DEDICATE TO
THE USE OF THE PUBLIC FOREVER ALL STREETS, ALLEYS, WATER COURSES, DRAINS, EASEMENTS,
AND PUBLIC PLACES SHOWN HEREON, FOR THE PURPOSES AND CONSIDERATION HEREIN EXPRESSED.

McKEE INCOME REALTY TRUST

Cuyler Lawrence
CUYLER LAWRENCE, AGENT

THE STATE OF TEXAS
COUNTY OF ECTOR

BEFORE ME, THE UNDERSIGNED AUTHORITY, A NOTARY PUBLIC IN AND FOR THE STATE OF
TEXAS, ON THIS DAY PERSONALLY APPEARED CUYLER LAWRENCE, KNOWN TO ME TO BE THE PERSON
WHOSE NAME IS SUBSCRIBED TO THE FOREGOING INSTRUMENT, AND ACKNOWLEDGED TO ME THAT
THE SAME WAS THE ACT OF McKEE INCOME REALTY TRUST, AND THAT HE EXECUTED THE SAME
AS THE ACT OF SAID TRUST, FOR THE PURPOSES AND CONSIDERATION THEREIN EXPRESSED, AND
IN THE CAPACITY THEREIN STATED.

GIVEN UNDER MY HAND AND SEAL OF OFFICE THIS 15 DAY OF July, 1981.

NOTARY PUBLIC IN AND FOR THE STATE OF TEXAS

KNOW ALL MEN BY THESE PRESENTS:

THAT I, GARY N. HANER, DO HEREBY CERTIFY THAT I PREPARED THIS
PLAT FROM AN ACTUAL AND ACCURATE SURVEY OF THE LAND, AND THAT
THE CORNER MONUMENTS SHOWN HEREON WERE PROPERLY PLACED, UNDER MY
SUPERVISION.

DATED: June 10, 1981

Gary N. Haner
REGISTERED PUBLIC SURVEYOR

APPROVED THIS 11TH DAY OF JUNE, 1981, BY
THE PLANNING BOARD OF THE CITY OF ODESSA, TEXAS.

Judy L. Miller & Vern Foreman
DIRECTOR OF PLANNING CHAIRMAN

APPROVED THIS 23RD DAY OF JUNE, 1981, BY
THE CITY COUNCIL OF THE CITY OF ODESSA, TEXAS.

Bob Bryant *R. Smith*
MAYOR CITY MANAGER


Lena Walker
CITY SECRETARY

CERTIFICATE OF DIRECTOR OF PUBLIC WORKS:

I HEREBY CERTIFY THAT ALL REQUIREMENTS OF THE "URBAN
DEVELOPMENT ORDINANCE" CONCERNING SUBMISSION AND/OR APPROVAL OF
INFORMATION AND DATA TO THE DIRECTOR OF PUBLIC WORKS, AND THE CITY
ENGINEER, REQUIRED FOR FINAL PLAT APPROVAL, HAVE BEEN COMPLIED
WITH FOR THIS SUBMISSION.

DATED: 7-1, 1981.

Boyd Fisher
DIRECTOR OF PUBLIC WORKS

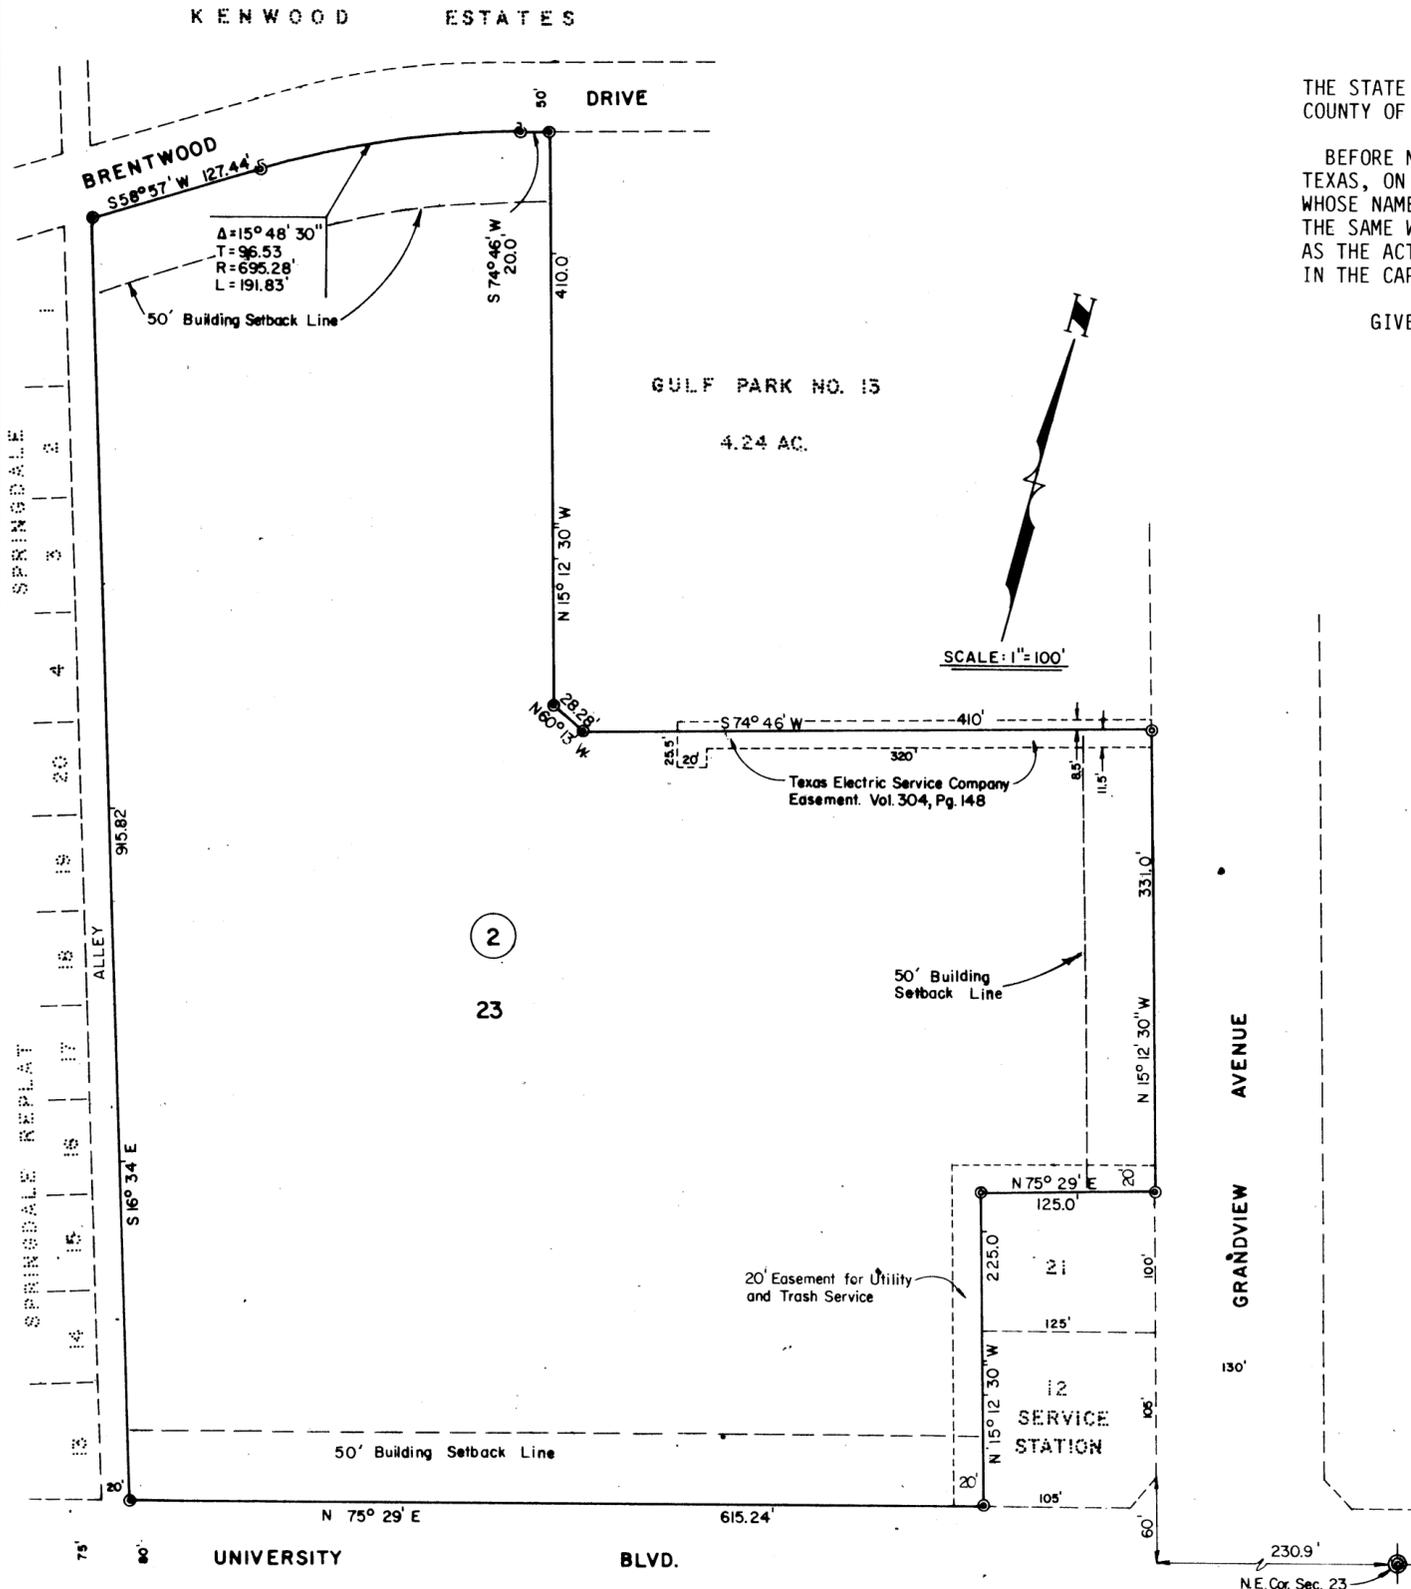

FILED FOR RECORD THIS 15 DAY OF July, 1981, AT 4 P M. RECORDED
THIS 15 DAY OF July, 1981, AT 4 P M. IN BOOK CAB A
PAGE 3-C, ECTOR COUNTY PLAT RECORDS

Lucien Wiley
COUNTY CLERK OF ECTOR COUNTY, TEXAS