


CASEY REPLAT
 OF PORTIONS OF BLOCKS 12, 13 AND 17
SPRINGDALE ADDITION
 2ND FILING
 TO THE CITY OF ODESSA, TEXAS

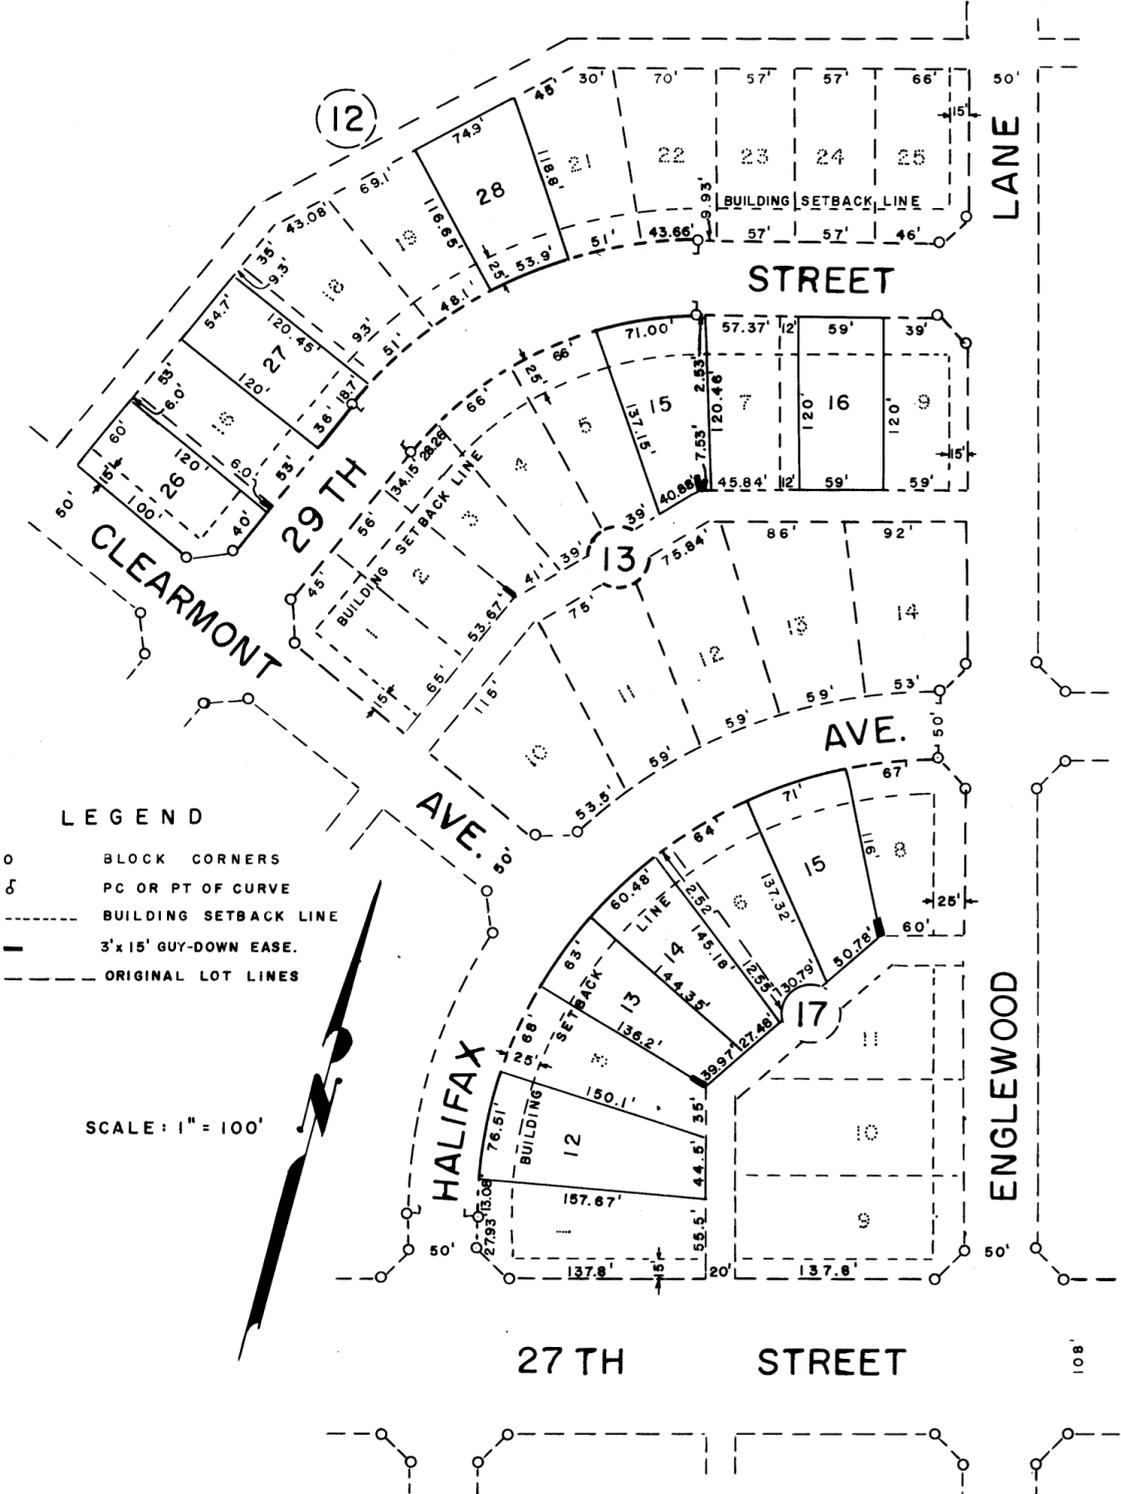


LEGEND
 O BLOCK CORNERS
 ♂ PC OR PT OF CURVE
 - - - BUILDING SETBACK LINE
 - 3'x15' GUY-DOWN EASE.
 - - - ORIGINAL LOT LINES

SCALE: 1" = 100'

19 July
Glen W. Casey
Beth Keyes

19 July
Seraldine H. Galloway

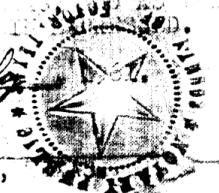

1961.
Miller L. Ash

19 July 1961.
Kenneth Nichols
Dale Clend

July 22
Emil J. Beck
 CHAIRMAN OF PLANNING BOARD

H. Dale Kilhamon
 Director
 Vol. 337, page 471
 See Records

July 24, 1961, at 2, p.
 July 24, 1961, at 2, p.
 Edna Smith

19 July 1961.
La Standa Robbins
 A Dedication + Amendment
 Vol. 342, page 404
 See Records

