


# ODESSA DEVELOPMENT REPLAT

BEING A REPLAT OF LOTS 21-25, BLK.12, LOTS 3-5, BLK. 13, LOTS 7-12, BLK. 14, LOTS 1-10, BLK. 15, AND LOT 3, BLK. 17, IN SPRINGDALE ADDITION, 2nd. FILING, AND LOT 28, BLK. 12, LOT 15, BLK. 13, AND LOTS 12-14, BLK. 17, IN CASEY REPLAT OF PORTIONS OF BLKS. 12, 13, AND 17, SPRINGDALE ADDITION, 2nd. FILING, TO THE CITY OF ODESSA, TEXAS.



Scale: 1" = 100'

TABULATION OF CURVE DATA					
Cv. No.	Δ	D	T	R	L
1	89°59'	18°09.4'	315.47'	315.56'	495.59'
2	50°53'	22°00.2'	123.88'	260.40'	231.26'
3	50°53'	18°27.5'	147.66'	310.40'	275.66'
4	39°06'	7°54.8'	257.10'	724.03'	494.09'
5	39°06'	7°24.2'	274.86'	774.03'	528.21'

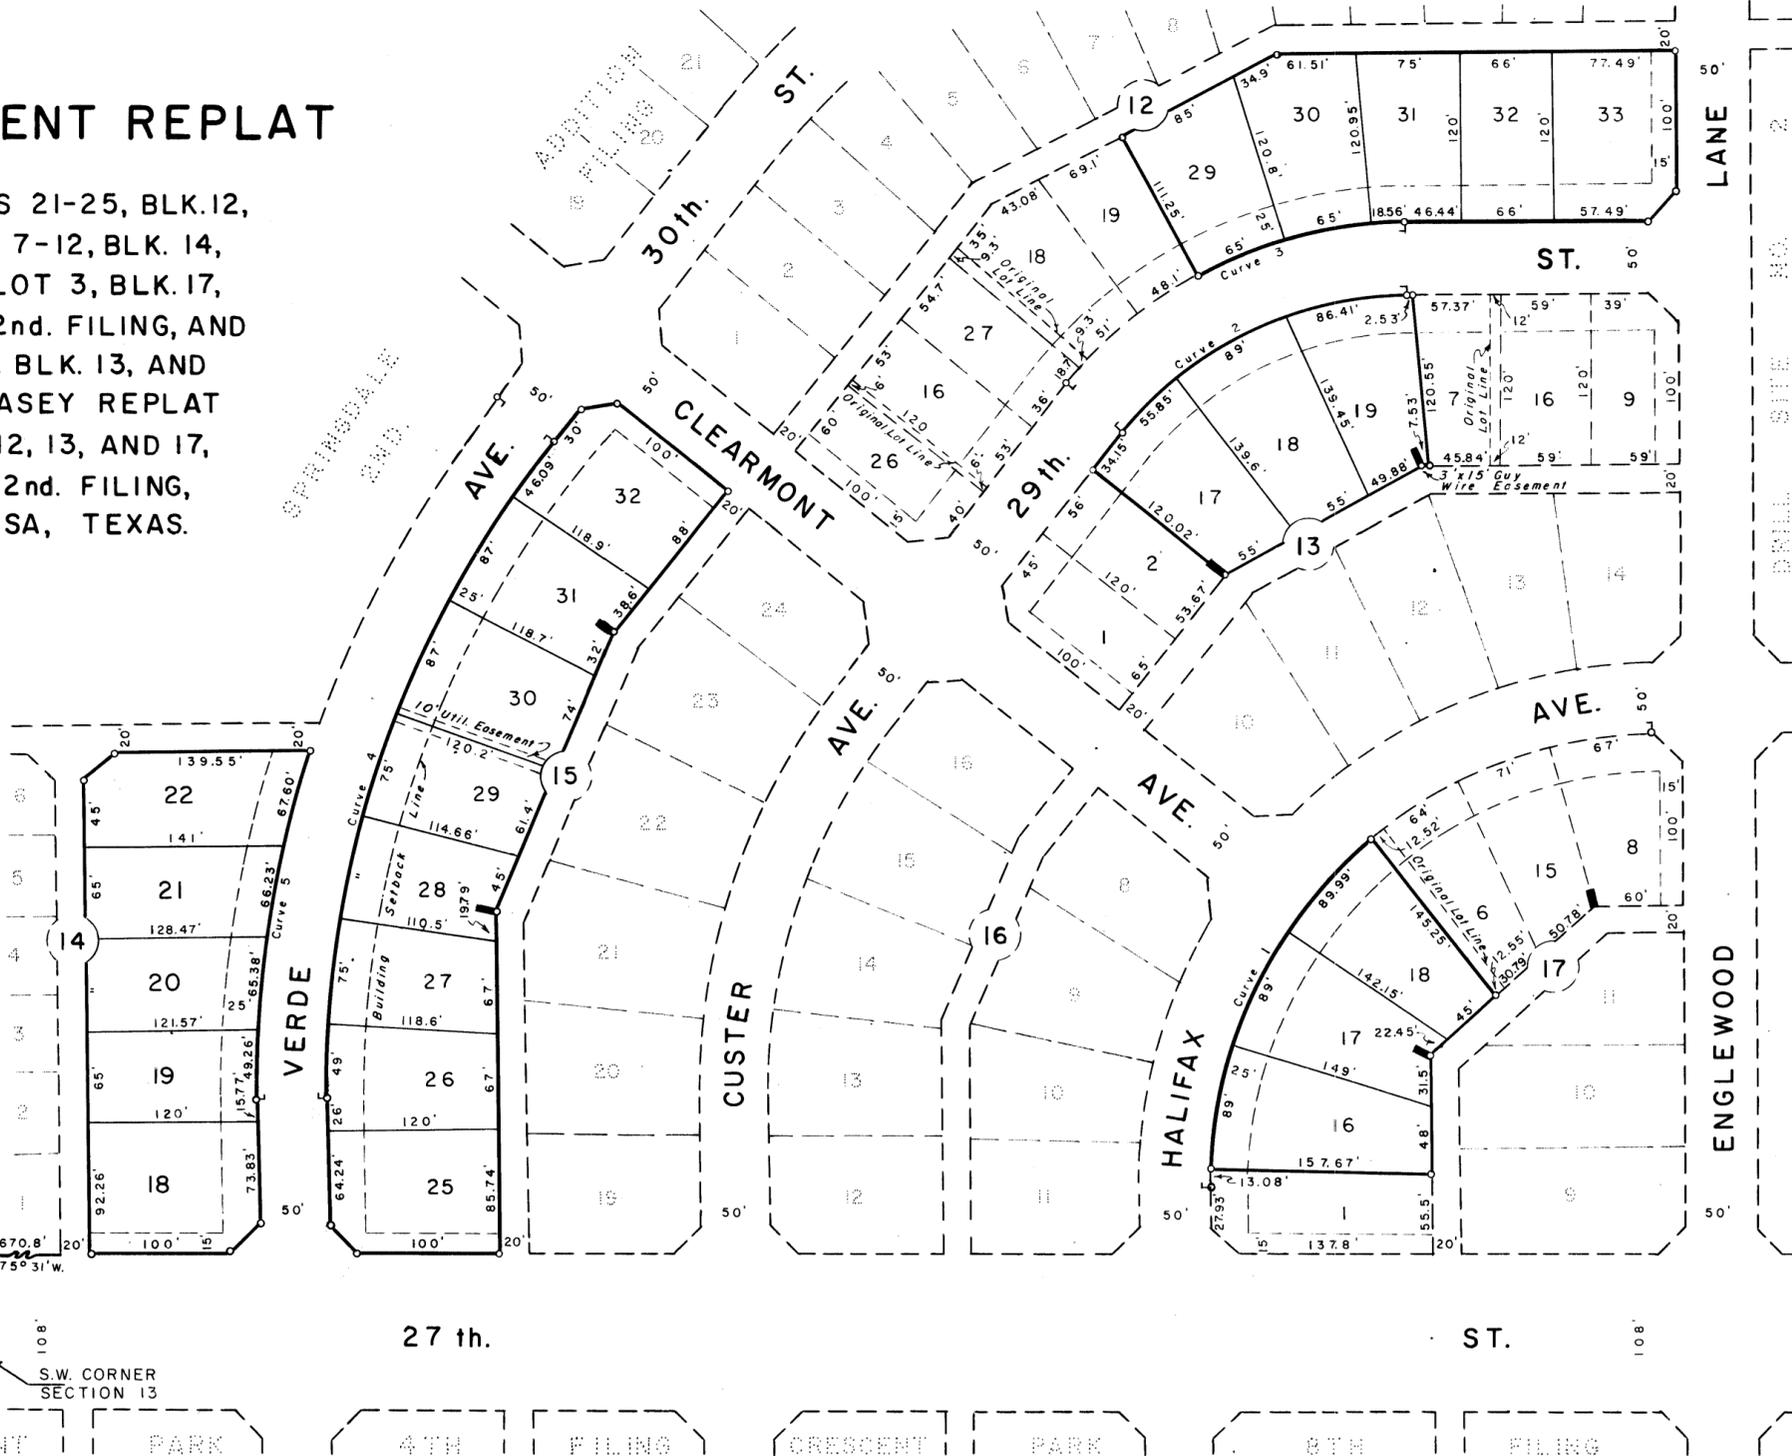

STATE OF TEXAS:  
COUNTY OF ECTOR:

KNOW ALL MEN BY THESE PRESENTS

THAT WE, THE UNDERSIGNED, BEING THE PRESENT OWNERS OF LOTS 21-25, BLK. 12, LOTS 3-5, BLK. 13, LOTS 7-12, BLK. 14, LOTS 1-10, BLK. 15, AND LOT 3, BLK. 17, IN SPRINGDALE ADDITION, 2nd. FILING, AND LOT 28, BLK. 12, LOT 15, BLK. 13, AND LOTS 12-14, BLK. 17, IN CASEY REPLAT OF PORTIONS OF BLKS. 12, 13, AND 17, SPRINGDALE ADDITION, 2nd. FILING, TO THE CITY OF ODESSA, TEXAS, HAVE CAUSED THE SAME TO BE REPLATTED ACCORDING TO THE PLAT HEREON, AND DO HEREBY DESIGNATE SUCH AS "ODESSA DEVELOPMENT REPLAT" TO THE CITY OF ODESSA, TEXAS.

WITNESS OUR HANDS AT ODESSA, TEXAS, THIS 15th DAY OF Jan. 1964.

ODESSA DEVELOPMENT CORP.

*Kenneth Nichols* KENNETH NICHOLS, VICE PRESIDENT  
*Dale Cloud* DALE CLOUD, SECRETARY

GLENN W. CASEY CONSTRUCTION CO. INC.  
(FORMERLY CASEY HOMES INC.)

*Glenn W. Casey* GLENN W. CASEY, PRESIDENT  
*Beth Keyes* BETH KEYES, ASSIST. SECRETARY

FILED FOR RECORD ON THIS 28 DAY OF JANUARY 1964  
AT 3:00 P.M. RECORDED ON THIS 28 DAY OF  
JANUARY 1964 AT 3:00 P.M. IN VOLUME 12  
PAGE 4 ECTOR COUNTY PLAT RECORDS.

*Edna Smith*  
COUNTY CLERK OF ECTOR COUNTY, TEXAS

STATE OF TEXAS:  
COUNTY OF ECTOR:

BEFORE ME, THE UNDERSIGNED AUTHORITY

A NOTARY PUBLIC IN AND FOR THE COUNTY OF ECTOR AND STATE OF TEXAS, ON THIS DAY PERSONALLY APPEARED KENNETH NICHOLS, KNOWN TO ME TO BE THE PERSON WHOSE NAME IS SUBSCRIBED TO THE FOREGOING INSTRUMENT, AND ACKNOWLEDGED TO ME THAT THE SAME WAS THE ACT OF SAID ODESSA DEVELOPMENT CORP. A TEXAS CORPORATION, AND THAT HE EXECUTED THE SAME AS THE ACT OF SUCH CORPORATION FOR THE PURPOSES AND CONSIDERATIONS THEREIN EXPRESSED AND IN THE CAPACITY THEREIN STATED.

GIVEN UNDER MY HAND AND SEAL OF OFFICE ON THIS 15th DAY OF January 1964.

*La Standa Robbins*  
NOTARY PUBLIC IN AND FOR ECTOR COUNTY, TEXAS

STATE OF TEXAS:  
COUNTY OF ECTOR:

I, KENNETH E. ESMOND, A REGISTERED PUBLIC SURVEYOR OF THE STATE OF TEXAS, DO HEREBY CERTIFY THAT THE PLAT HEREON, REPRESENTS A SURVEY MADE BY ME ON THE GROUND AND THAT THE LINES AND DIMENSIONS AS SHOWN HEREON ARE TRUE AND CORRECT TO THE BEST OF MY KNOWLEDGE AND BELIEF.

DATED: NOVEMBER, 1964.

*Kenneth E. Esmond*  
KENNETH E. ESMOND



STATE OF TEXAS:  
COUNTY OF ECTOR:

BEFORE ME, THE UNDERSIGNED AUTHORITY

A NOTARY PUBLIC IN AND FOR THE COUNTY OF ECTOR AND STATE OF TEXAS, ON THIS DAY PERSONALLY APPEARED GLEN W. CASEY, KNOWN TO ME TO BE THE PERSON WHOSE NAME IS SUBSCRIBED TO THE FOREGOING INSTRUMENT, AND ACKNOWLEDGED TO ME THAT THE SAME WAS THE ACT OF SAID GLEN W. CASEY CONSTRUCTION CO. INC. A TEXAS CORPORATION, AND THAT HE EXECUTED THE SAME AS THE ACT OF SUCH CORPORATION FOR THE PURPOSES AND CONSIDERATIONS THEREIN EXPRESSED AND IN THE CAPACITY THEREIN STATED.

GIVEN UNDER MY HAND AND SEAL OF OFFICE ON THIS 15th DAY OF Jan. 1964.

*James L. Jamett Jr.*  
NOTARY PUBLIC IN AND FOR ECTOR COUNTY, TEXAS

THIS PLAT OF "ODESSA DEVELOPMENT REPLAT" ODESSA, TEXAS IS HEREBY APPROVED. DATED Jan 21st 1964.

APPROVED: *Ornesto Lopez* MAYOR  
APPROVED: *W. E. Hout* CITY MANAGER

NOTED BY: *Emil Beck* CITY PLANNING BOARD  
NOTED BY: *Robert Williamson* CITY PLANNING ENGINEER

NOTED BY: *Paul M. West* CITY ENGINEER  
ATTEST: *Raymond D. J. ...* CITY SECRETARY