


REPLAT OF  
 LOT 45, BLK. 3, OF THE REPLAT OF LOT 33,  
 OF THE REPLAT OF LOT 32, BLK. 3,  
**SPRINGDALE ADDITION 2 ND. FILING**  
 ODESSA, TEXAS

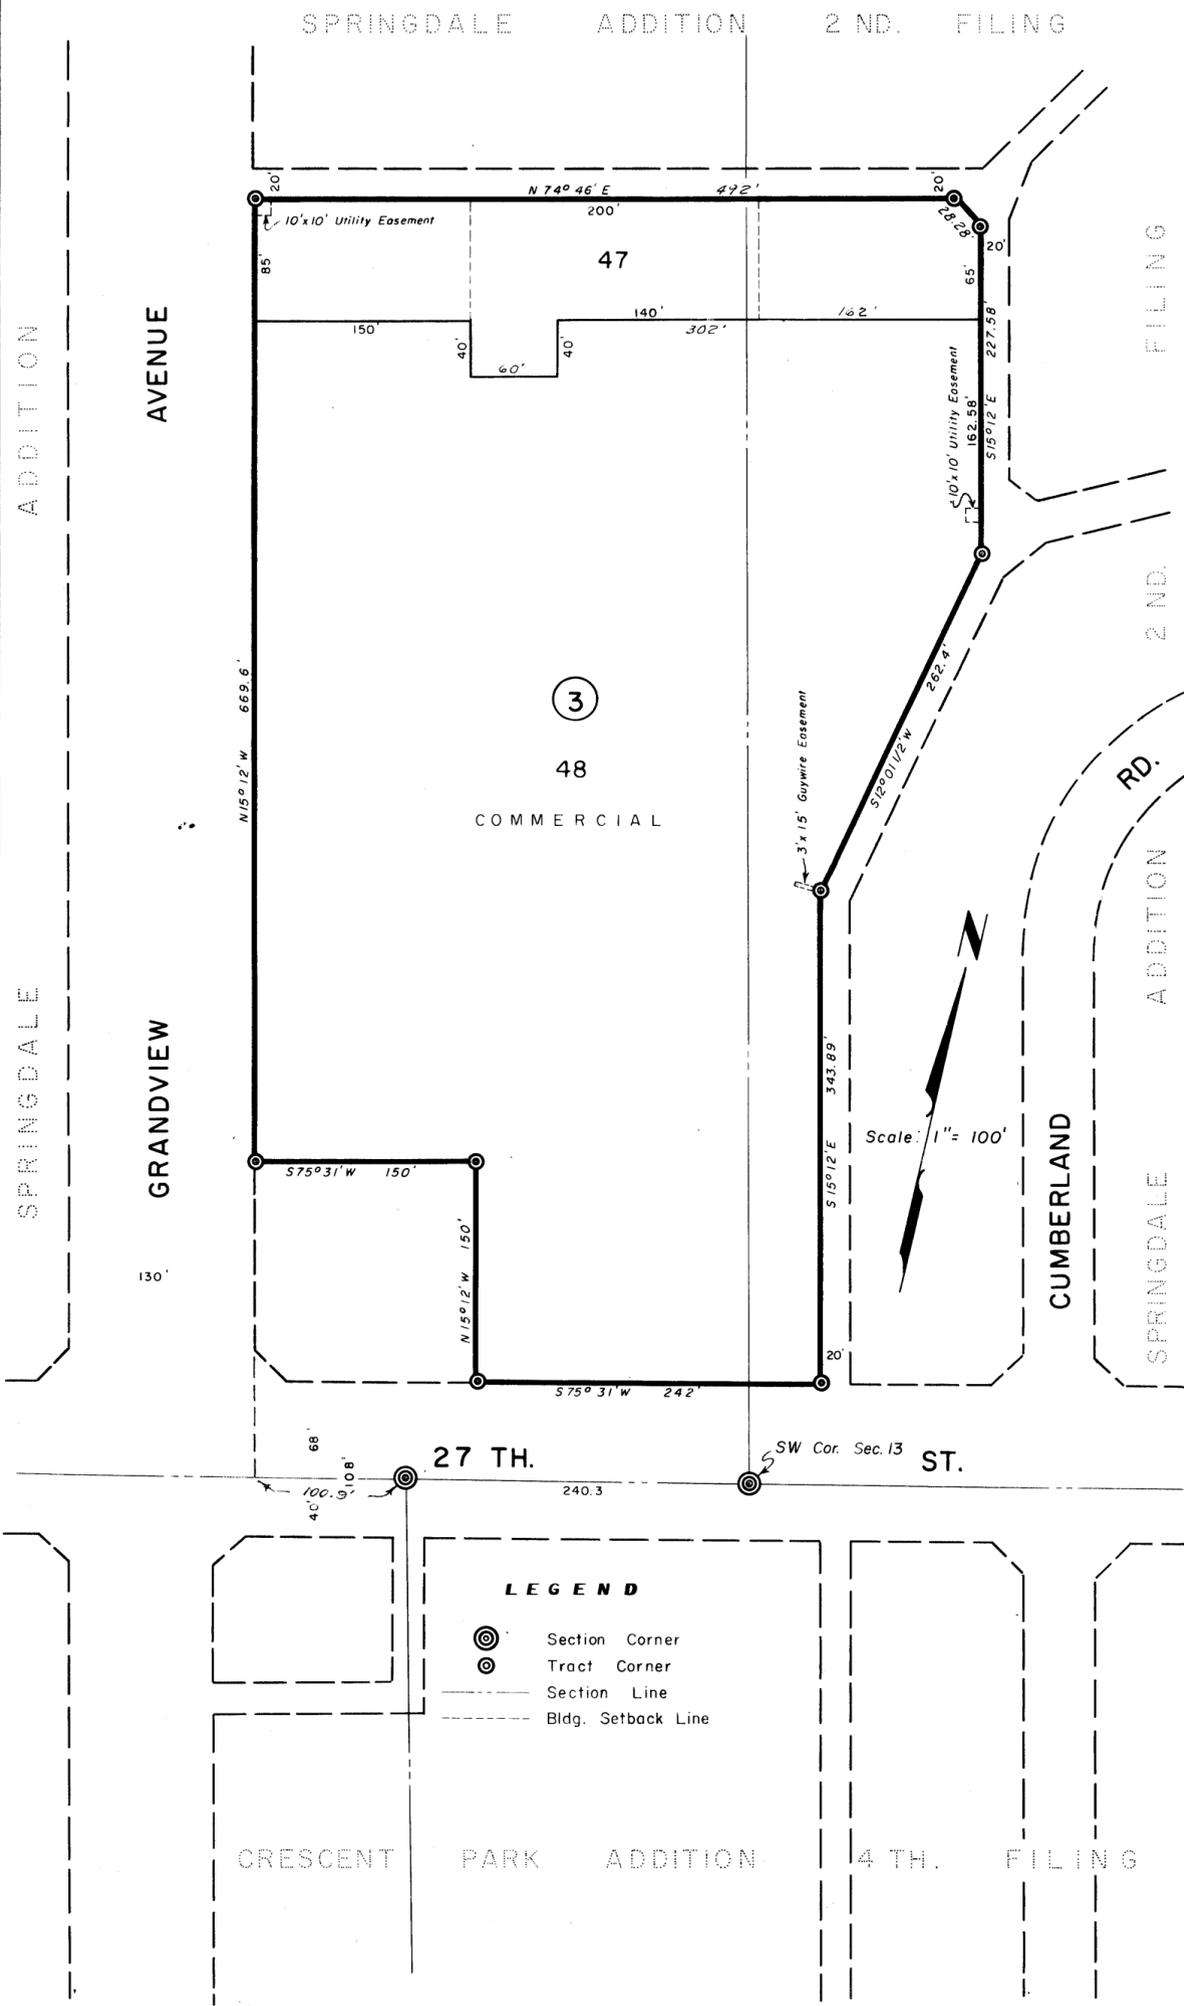

STATE OF TEXAS:  
 COUNTY OF ECTOR:

I, KENNETH E. ESMOND, A REGISTERED PUBLIC SURVEYOR OF THE STATE OF TEXAS, DO HEREBY CERTIFY THAT THIS PLAT REPRESENTS A SURVEY MADE BY ME ON THE GROUND AND THAT THE LINES AND DIMENSIONS ARE TRUE AND CORRECT TO THE BEST OF MY KNOWLEDGE AND BELIEF.

DATED: Oct 12, 1966

*Kenneth E. Esmond*  
 KENNETH E. ESMOND

STATE OF TEXAS:  
 COUNTY OF ECTOR:

KNOW ALL MEN BY THESE PRESENTS

THAT WE, THE UNDERSIGNED, BEING THE PRESENT OWNERS OF THE ABOVE DESCRIBED PROPERTY DO HEREBY CAUSE THE SAME TO BE REPLATTED AS SHOWN HEREON AND DO HEREBY DESIGNATE SAID REPLAT AS "REPLAT OF LOT 45, BLOCK 3, OF THE REPLAT OF LOT 33, OF THE REPLAT OF LOT 32, BLOCK 3, SPRINGDALE ADDITION, 2ND. FILING ODESSA, TEXAS, AND DO HEREBY DEDICATE THE EASEMENTS TO THE PUBLIC FOR ITS USE BUT IN THE EVENT SAID EASEMENTS CEASE TO BE USED AS SUCH THE TITLE THERETO SHALL REVERT TO US, OUR HEIRS AND ASSIGNS.

WITNESS OUR HANDS AT ODESSA, TEXAS, ON THIS 4th DAY OF Oct., 1966.

ECTOR SHOPPING CENTER INC.

BY: *Edna Smith* PRESIDENT ATTEST: *Leida Hawkins* SECRETARY

STATE OF TEXAS:  
 COUNTY OF ECTOR:

BEFORE ME THE UNDERSIGNED AUTHORITY

A NOTARY PUBLIC IN AND FOR THE STATE OF TEXAS ON THIS DAY PERSONALLY APPEARED LOUIS ROCHESTER, KNOWN TO ME TO BE THE PERSON AND OFFICER WHOSE NAME IS SUBSCRIBED TO THE FOREGOING INSTRUMENT AND ACKNOWLEDGED TO ME THAT THE SAME WAS THE ACT OF SAID ECTOR SHOPPING CENTER INC. AND THAT HE EX- THE SAME AS THE ACT OF SAID CORPORATION FOR THE PURPOSES AND CONSIDERATIONS THEREIN EXPRESSED AND IN THE CAPACITY THEREIN STATED.

GIVEN UNDER MY HAND AND SEAL OF OFFICE ON THIS 4th DAY OF Oct. 1966

*Elizabeth Sanders*  
 NOTARY PUBLIC

THIS PLAT IS HEREBY APPROVED ON THIS 8th DAY OF SEPTEMBER 1966

APPROVED: *Chas. L. Walker* CHAIRMAN PLANNING BOARD APPROVED: *Leida Hawkins* MAYOR

NOTED BY: *W. E. Smith* CITY MANAGER NOTED BY: *Paul M. West* CITY ENGINEER

NOTED BY: *J. A. Wilkerson* CITY PLANNING ENGINEER ATTEST: *Jewel Saunders* CITY SECRETARY

FILED FOR RECORD ON THIS 13th DAY OF October 1966, AT 3 P.M. RECORDED THIS 13th DAY OF October 1966, AT 3 P.M. IN VOL. 13, PAGE 41, ECTOR COUNTY PLAT RECORDS.

*Edna Smith*  
 COUNTY CLERK

**LEGEND**  
 Section Corner  
 Tract Corner  
 Section Line  
 Bldg. Setback Line