


04-457(A)  
H

# REPLAT OF LOT 38, BLOCK 8, OF THE REPLAT OF STONE GATE AN ADDITION TO THE CITY OF ODESSA, ECTOR COUNTY, TEXAS

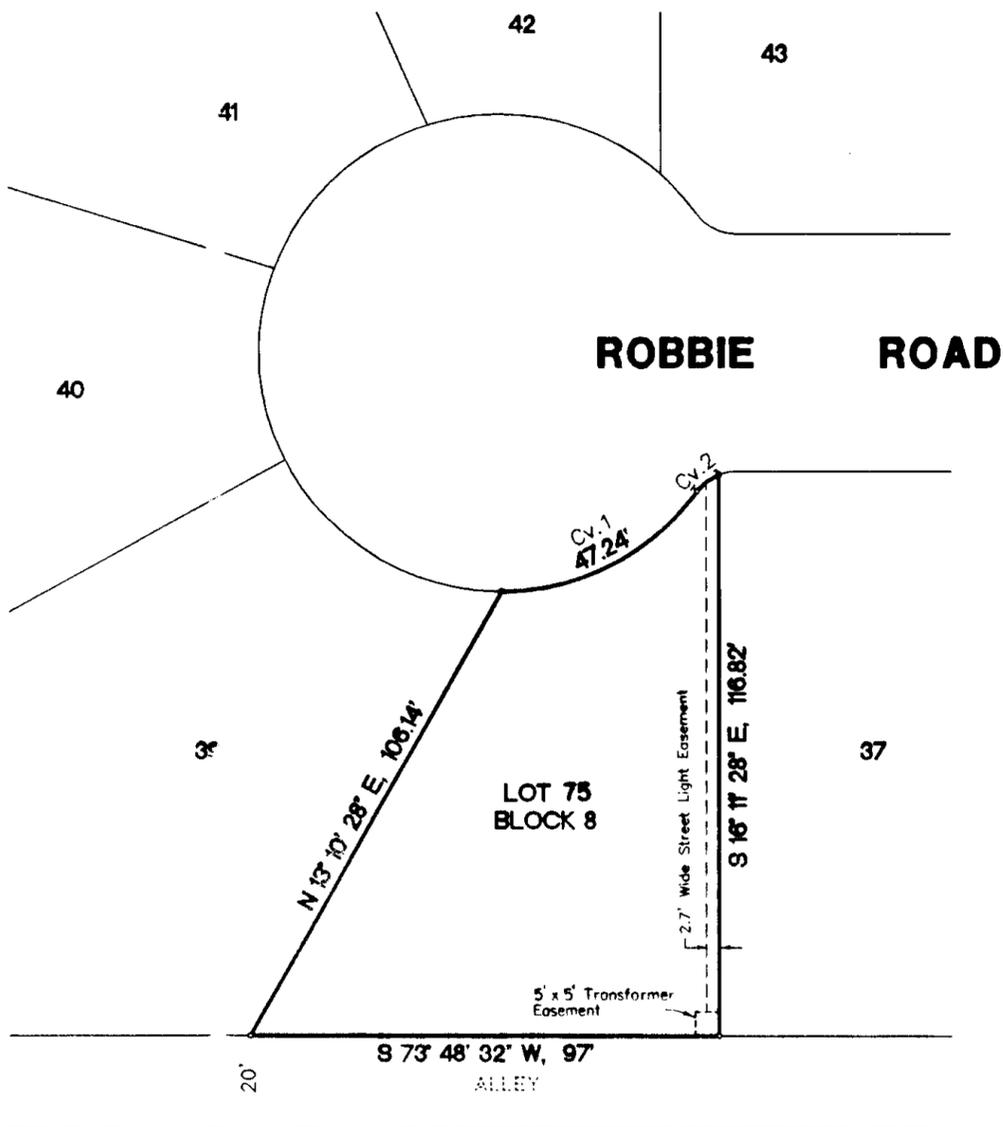

C U R V E   D A T A						
NO.	DELTA ANGLE	TANGENT	RADIUS	LENGTH	CH. BEARING	CH. DISTANCE
1	54°08'26"	25.55'	50'	47.24'	N48°33'52"E	45.51'
2	33°01'50"	2.97'	10'	5.78'	N38°01'33"E	5.69'

### L E G E N D

- = PROPERTY LINE
- = PROPERTY CORNER
- Cv. 1 = INDICATES CURVE NO.



Scale: 1" = 30'

PREPARED BY  
**S. W. HOWELL ENGINEERING, INC.**  
 409 EAST 57TH STREET  
 ODESSA, TEXAS 79762  
 (432)367-5711  
 04-28108  
 SEPTEMBER, 2004  
 DRAWN BY: PWP


STATE OF TEXAS:  
 COUNTY OF ECTOR:

KNOW ALL MEN BY THESE PRESENTS THAT I, THE UNDERSIGNED, BEING THE PRESENT OWNER OF THE LAND SHOWN ON THIS PLAT AND DESIGNATED AS "REPLAT OF LOT 38, BLOCK 8, OF THE REPLAT OF STONE GATE", AN ADDITION TO THE CITY OF ODESSA, ECTOR COUNTY, TEXAS, AND WHOSE NAME IS SUBSCRIBED HERETO, DO HEREBY DEDICATE TO THE USE OF THE PUBLIC FOREVER, ALL STREETS, ALLEYS, WATER COURSES, DRAINS, EASEMENTS, AND PUBLIC PLACES SHOWN THEREON FOR THE PURPOSE AND CONSIDERATION THEREIN EXPRESSED.

BY: Bob Barnes  
 PERMIAN BASIN LAND DEVELOPMENT LLC.  
**BOB BARNES**

STATE OF TEXAS:  
 COUNTY OF ECTOR:

THIS INSTRUMENT WAS ACKNOWLEDGED BEFORE ME ON 10-13, 2004, BY **BOB BARNES**, PERMIAN BASIN LAND DEVELOPMENT LLC.

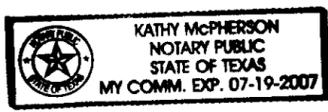


Kathy McPherson  
 NOTARY PUBLIC FOR THE STATE OF TEXAS  
Kathy McPherson  
 PRINTED NAME OF NOTARY  
7-19-2007  
 MY COMMISSION EXPIRES

STATE OF TEXAS:  
 COUNTY OF ECTOR:

KNOW ALL MEN BY THESE PRESENTS THAT I, S. W. HOWELL, A REGISTERED PROFESSIONAL LAND SURVEYOR OF THE STATE OF TEXAS, DO HEREBY CERTIFY THAT I PREPARED THIS PLAT FROM AN ACTUAL AND ACCURATE SURVEY OF THE LAND AND THAT THE CORNER MONUMENTS SHOWN HEREON WERE PROPERLY PLACED UNDER MY SUPERVISION.

DATED: 9-3, 2004

S. W. Howell  
 S. W. HOWELL  
 REGISTERED PROFESSIONAL LAND SURVEYOR

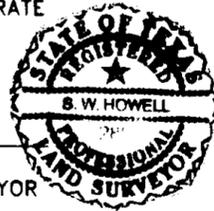

CERTIFICATE OF DIRECTOR OF PUBLIC WORKS

I HEREBY CERTIFY THAT ALL REQUIREMENTS OF THE "URBAN DEVELOPMENT ORDINANCE" CONCERNING SUBMISSION AND/OR APPROVAL OF INFORMATION AND DATA TO THE DIRECTOR OF PUBLIC WORKS AND THE CITY ENGINEER, REQUIRED FOR FINAL PLAT APPROVAL, HAVE BEEN COMPLIED WITH FOR THIS SUBMISSION.

DATED: October 19, 2004

Mark Springer  
 DIRECTOR OF PUBLIC WORKS

APPROVED THIS 30<sup>TH</sup> DAY OF SEPTEMBER, 2004, BY THE PLANNING STAFF OF THE CITY OF ODESSA, TEXAS.

Garrett Smith CHAIRMAN  
William Thayer DIRECTOR OF PLANNING

FILED FOR RECORD THIS 1st DAY OF November, 2004, 2:30 PM.  
 RECORDED THIS 1st DAY OF November, 2004, 3:30 PM. IN CABINET A, PAGE 184C, ECTOR COUNTY PLAT RECORDS.

Linda Harries  
 COUNTY CLERK OF ECTOR COUNTY, TEXAS