


98-15P
H

SUNSET MEMORIAL GARDENS ADDITION 2ND. FILING, BEING A REPLAT OF SUNSET MEMORIAL GARDENS ADDITION AND THE SUBDIVISION OF 1.661 ACRE TRACT OF LAND OUT OF SECTION 20, BLOCK 41, T-2-S, T.&P. RY. CO. SURVEY, CITY OF ODESSA, ECTOR COUNTY, TEXAS

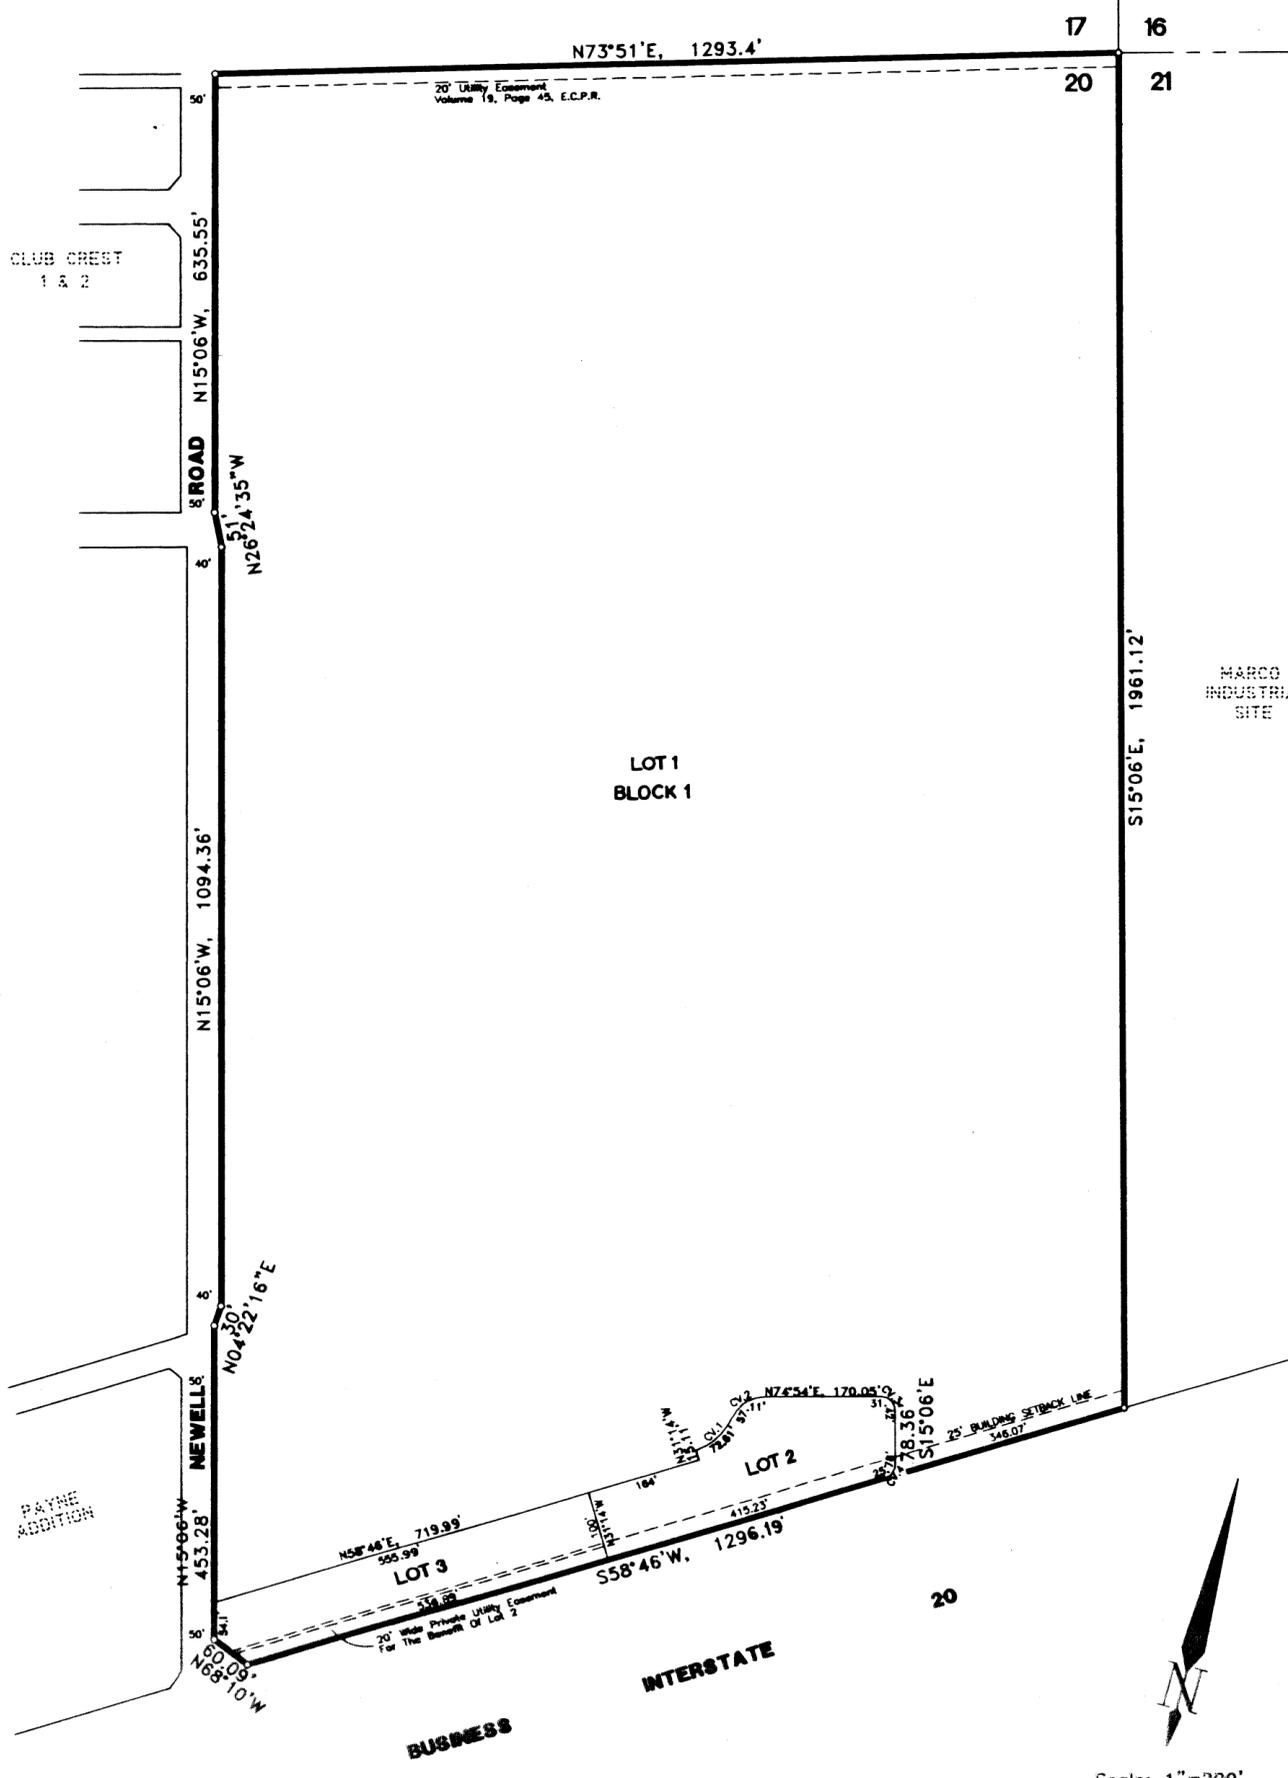

CV. NO.	DELTA ANGLE	TANGENT	RADIUS	LENGTH
1	46°13'30"	38.41'	90'	72.61'
2	65°26'49"	32.13'	50'	57.11'
3	90°00'00"	20'	20'	31.42'
4	73°52'00"	15.03'	20'	25.78'

LEGEND

————— = PROPERTY LINE

○ = PROPERTY CORNER

STATE OF TEXAS:
COUNTY OF ECTOR:

KNOW ALL MEN BY THESE PRESENTS THAT WE, THE UNDERSIGNED, BEING THE PRESENT OWNERS OF THE LAND SHOWN ON THIS PLAT AND DESIGNATED AS "SUNSET MEMORIAL GARDENS ADDITION 2ND. FILING, BEING A REPLAT OF SUNSET MEMORIAL GARDENS ADDITION AND THE SUBDIVISION OF 1.661 ACRE TRACT OF LAND OUT OF SECTION 20, BLOCK 41, T-2-S, T.&P. RY. CO. SURVEY, ECTOR COUNTY, TEXAS", AN ADDITION TO THE CITY OF ODESSA, ECTOR COUNTY, TEXAS, AND WHOSE NAME IS SUBSCRIBED HERETO, DO HEREBY DEDICATE TO THE USE OF THE PUBLIC FOREVER, ALL STREETS, ALLEYS, WATER COURSES, DRAINS, EASEMENTS, AND PUBLIC PLACES SHOWN THEREON FOR THE PURPOSE AND CONSIDERATION THEREIN EXPRESSED, AND AN EASEMENT OF EGRESS AND INGRESS FOR GARBAGE AND TRASH COLLECTION PURPOSES IS HEREBY GRANTED.

SUNSET MEMORIAL GARDENS, INC.

Curtis G. Briggs
CURTIS G. BRIGGS, VICE PRESIDENT


STATE OF TEXAS:
COUNTY OF ECTOR:

THIS INSTRUMENT WAS ACKNOWLEDGED BEFORE ME ON June 16, 1998, BY CURTIS G. BRIGGS, VICE PRESIDENT SUNSET MEMORIAL GARDENS, INC.

Johnna Little
NOTARY PUBLIC, STATE OF TEXAS

Johnna Little
PRINTED NAME OF NOTARY

MY COMMISSION EXPIRES: 4/15/2000

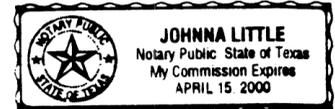

STATE OF TEXAS:
COUNTY OF ECTOR:

KNOW ALL MEN BY THESE PRESENTS THAT I, S. W. HOWELL, A REGISTERED PROFESSIONAL LAND SURVEYOR OF THE STATE OF TEXAS, DO HEREBY CERTIFY THAT I PREPARED THIS PLAT FROM AN ACTUAL AND ACCURATE SURVEY OF THE LAND AND THAT THE CORNER MONUMENTS SHOWN HEREON WERE PROPERLY PLACED UNDER MY SUPERVISION.

DATED: MAY 28, 1998

S. W. Howell
S. W. HOWELL
REGISTERED PROFESSIONAL LAND SURVEYOR

CERTIFICATE OF DIRECTOR OF PUBLIC WORKS

I HEREBY CERTIFY THAT ALL REQUIREMENTS OF THE "URBAN DEVELOPMENT ORDINANCE" CONCERNING SUBMISSION AND/OR APPROVAL OF INFORMATION AND DATA TO THE DIRECTOR OF PUBLIC WORKS AND THE CITY ENGINEER, REQUIRED FOR FINAL PLAT APPROVAL, HAVE BEEN COMPLIED WITH FOR THIS SUBMISSION.

DATED: November 6, 1998
Matthew S. Spurr
DIRECTOR OF PUBLIC WORKS

APPROVED THIS 16TH DAY OF APRIL, 1998, BY THE PLANNING COMMISSION OF THE CITY OF ODESSA, TEXAS.

Adrian E. V. ...
CHAIRMAN
Matthew S. Spurr
DIRECTOR OF PLANNING

FILED FOR RECORD THIS 16TH DAY OF November, 1998, 9:51 A.M.,
RECORDED THIS 16TH DAY OF November, 1998, 9:51 A.M., IN
CABINET 4, PAGE 35, ECTOR COUNTY PLAT RECORDS.
(CEMETERY RECORDS)

Barbara Bedford
COUNTY CLERK OF ECTOR COUNTY, TEXAS

PREPARED BY
S. W. HOWELL ENGINEERING, INC.
409 EAST 57TH STREET
ODESSA, TEXAS 79762
(915)367-5711
98-18344
MARCH, 1998