


# SURVEY PLAT

SUBDIVIDING


## SECTION 35

646.24 ACRES OF LAND IN T & P R R CO. SURVEY SEC 35.  
BLOCK 13, T 3 S, ECTOR COUNTY, TEXAS

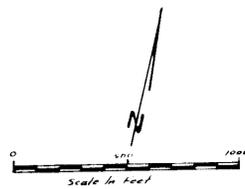

27

25

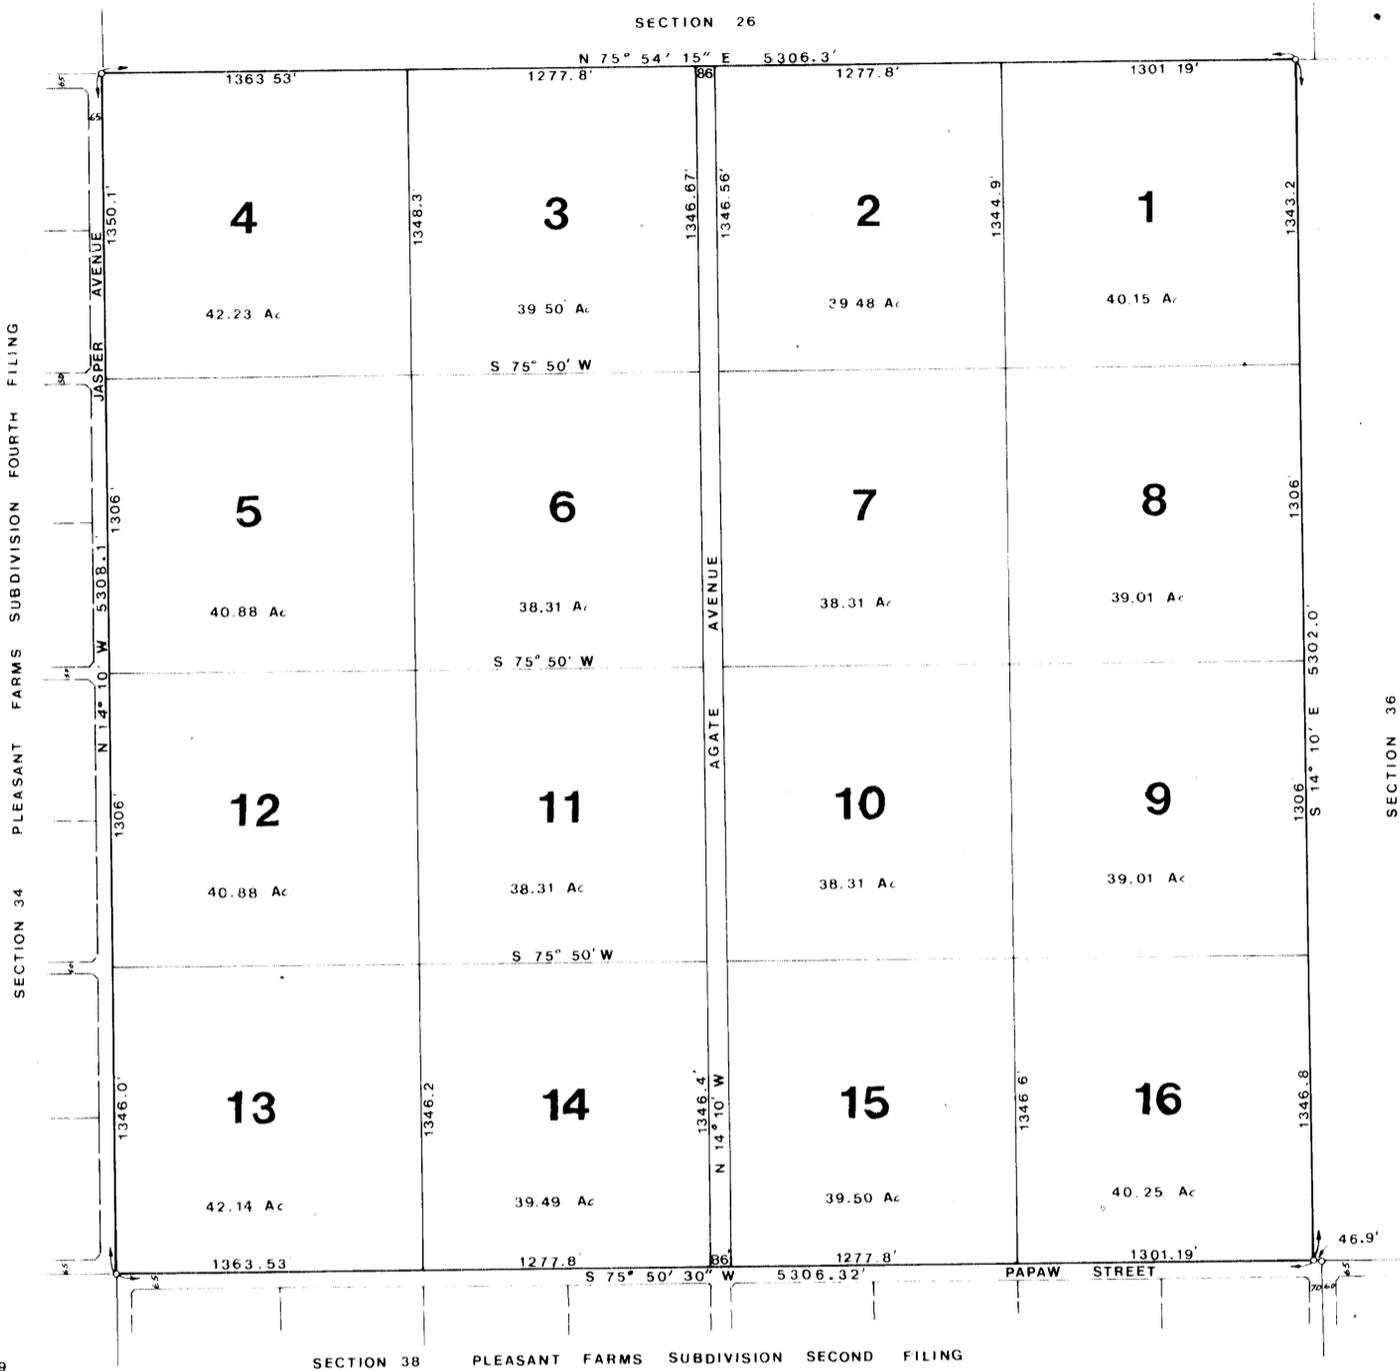

39

37

OWNER: JOHN BALDWIN REAL ESTATE  
SURVEYED BY: WILLIAM T. RICHARDS  
COMPLETED: OCTOBER 4, 1973

This plat is recorded in Book 16 at page 21, Ector County, Texas, Plat Records on the 9<sup>th</sup> day of January, 1974.

*Edna Smith*  
County Clerk

STATE OF TEXAS

COUNTY OF ECTOR

I, William T. Richards, a registered public surveyor do hereby certify that the foregoing survey was actually made by me on the ground for the owners, John A. and John H. Baldwin, and was completed on October 4, 1973, and that the corners described above are true and correct to the best of my knowledge and belief, this the 30th day of October, 1973. Orientation, marks, and corrections based on Baker, 1957 survey filed with the Texas General Land Office.

*William T. Richards*  
William T. Richards  
Registered Public Surveyor #475 &  
Licensed State Land Surveyor