
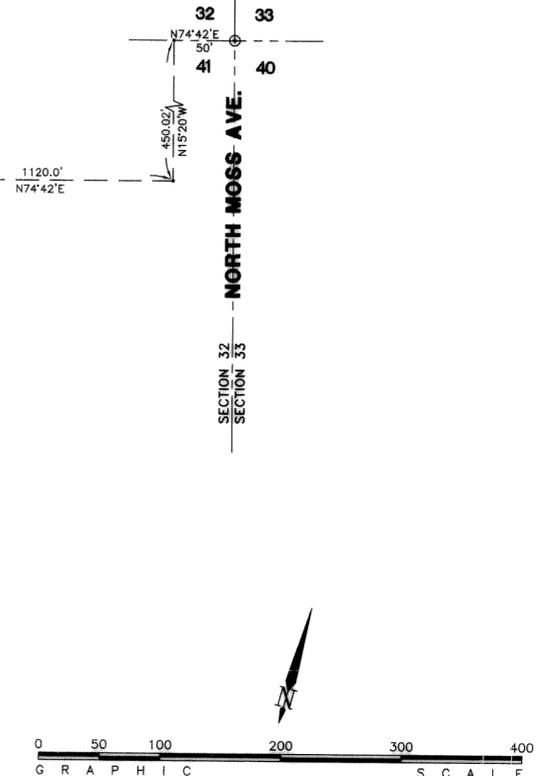


TARHAUMARA SUBDIVISION, 3RD. FILING
 BEING 35.41 ACRES IN SECTION 41, BLOCK 43,
 T-2-S, T. & P. RY. CO. SURVEY, ECTOR COUNTY, TEXAS

T A R H A U M A R A S U B D I V I S I O N , 4 T H F I L I N G

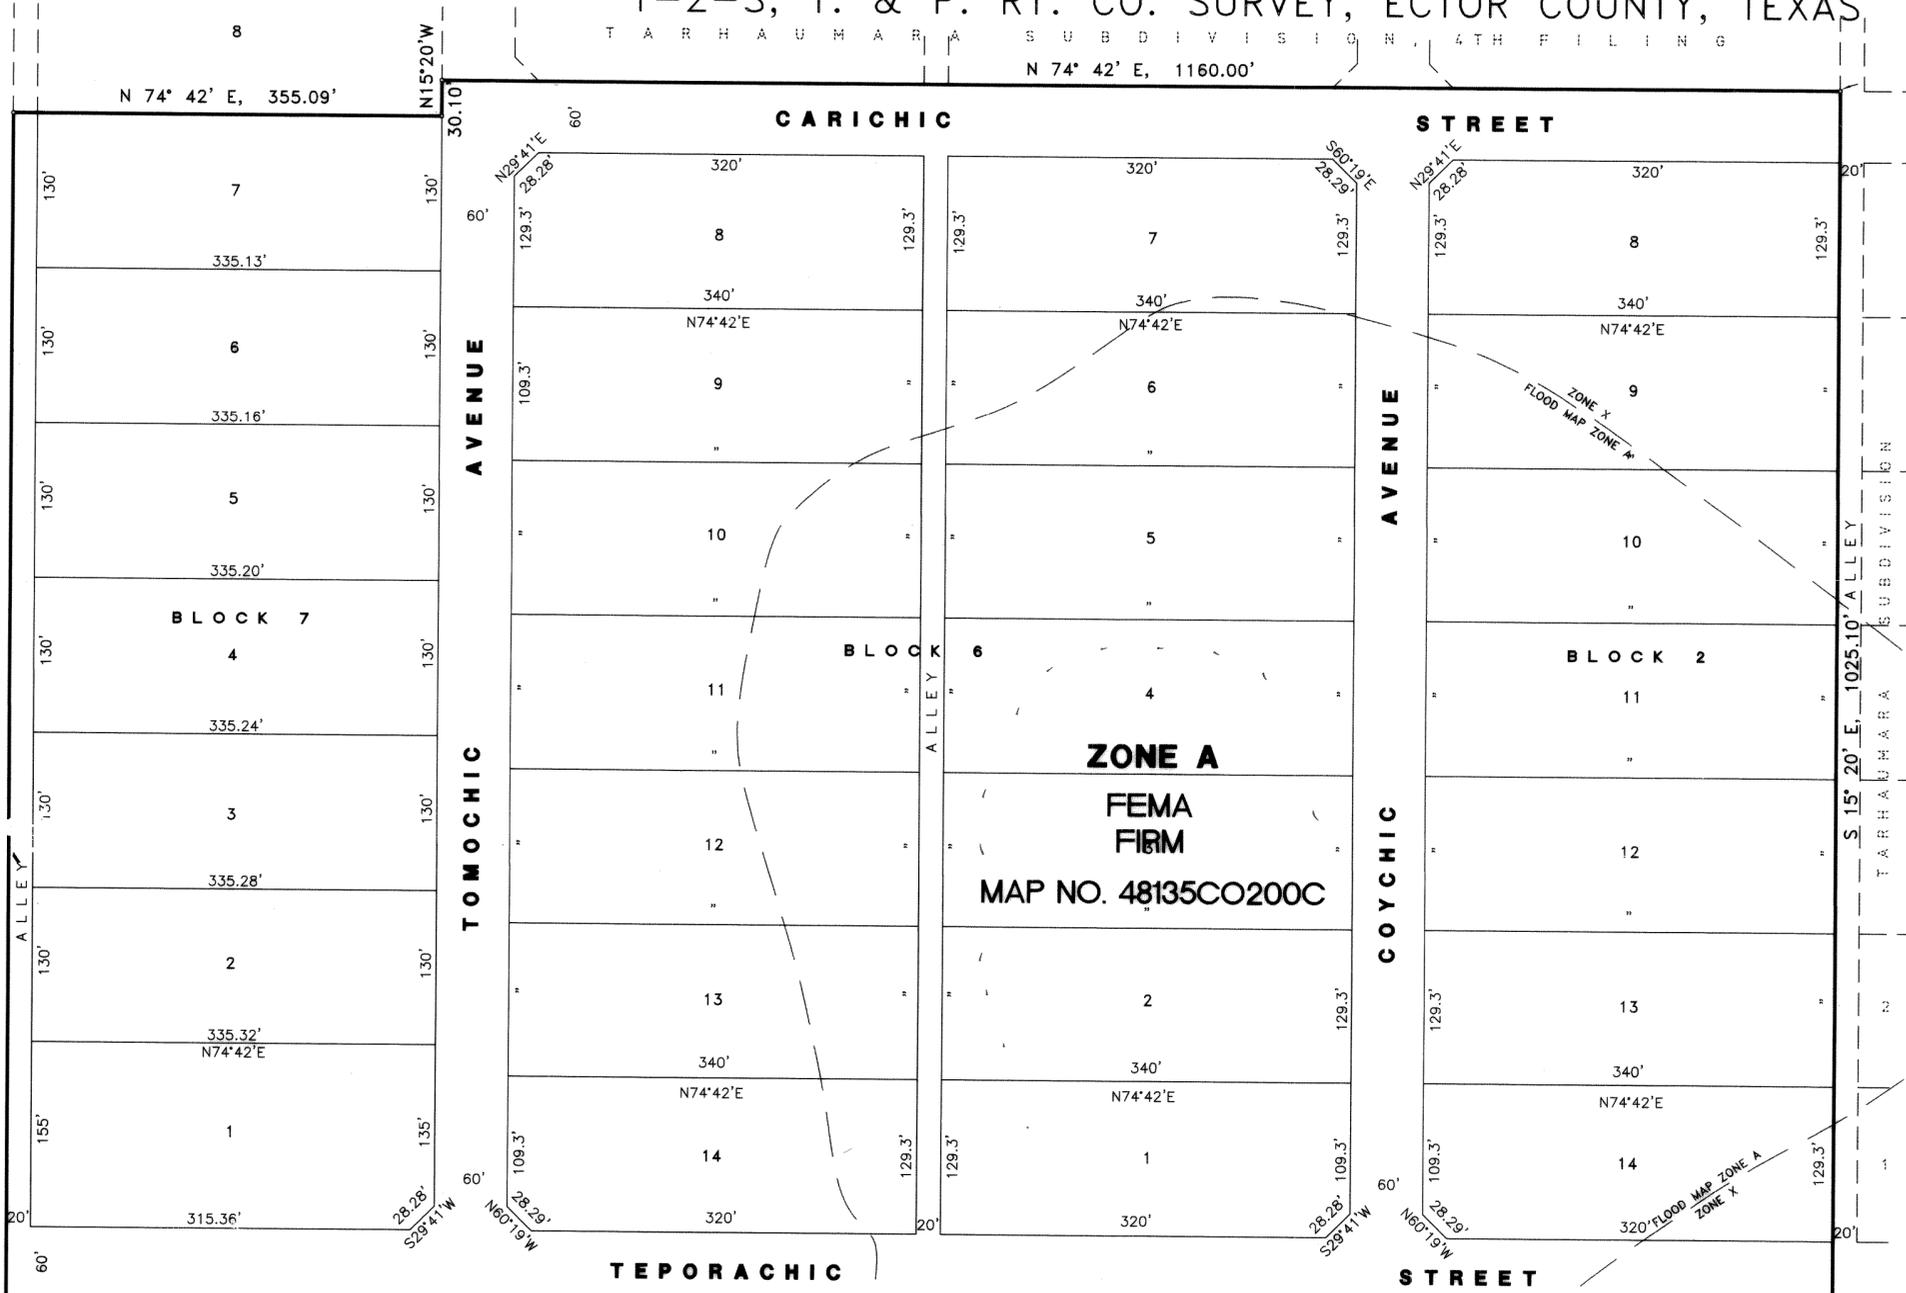

PREPARED BY
S. W. HOWELL ENGINEERING, INC.
 409 EAST 57TH STREET
 ODESSA, TEXAS 79762
 (432) 367-5711
 NOVEMBER, 2006
 07-28952
 DRAWN BY: PWP
 UPDATED: APRIL 30, 2007

LEGEND

- = PROPERTY LINE
- = PROPERTY CORNER
- ⊙ = SECTION CORNER

STATE OF TEXAS:
 COUNTY OF ECTOR:


KNOW ALL MEN BY THESE PRESENTS THAT WE, THE UNDERSIGNED, BEING THE PRESENT OWNERS OF THE LAND SHOWN ON THIS PLAT AND DESIGNATED AS "TARHAUMARA SUBDIVISION, 3RD. FILING" IN ECTOR COUNTY TEXAS, BEING 35.41 ACRES IN SECTION 41, BLOCK 43, T-2-S, T. & P. RY. CO. SURVEY, ECTOR COUNTY, TEXAS, AND DO HEREBY DEDICATE TO THE USE OF THE PUBLIC FOREVER ALL STREETS, ALLEYS, WATER, COURSES, EASEMENTS AND PUBLIC PLACES SHOWN THEREON FOR THE PURPOSE AND CONSIDERATION THEREIN EXPRESSED.

Efrain Parra
 EFRAIN PARRA

STATE OF TEXAS:
 COUNTY OF ECTOR:

THIS INSTRUMENT WAS ACKNOWLEDGED BEFORE ME ON June 28th 2007, BY EFRAIN PARRA.

3-17-2008
 MY COMMISSION EXPIRES

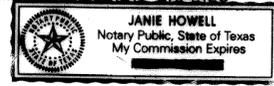

Janie Howell
 NOTARY PUBLIC, STATE OF TEXAS
 Janie Howell
 PRINTED NAME OF NOTARY


U N P L A T T E D

STATE OF TEXAS:
 COUNTY OF ECTOR:

KNOW ALL MEN BY THESE PRESENTS THAT I, S. W. HOWELL, A REGISTERED PROFESSIONAL LAND SURVEYOR OF THE STATE OF TEXAS, DO HEREBY CERTIFY THAT I PREPARED THIS PLAT FROM AN ACTUAL AND ACCURATE SURVEY OF THE LAND AND THAT THE CORNER MONUMENTS SHOWN HEREON WERE PROPERLY PLACED UNDER MY SUPERVISION.

DATED: 04-05, 2008

S.W. Howell
 S. W. HOWELL
 REGISTERED PROFESSIONAL LAND SURVEYOR

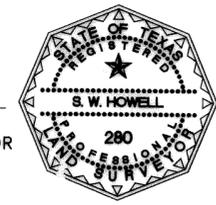

THIS PLAT IS HEREBY APPROVED BY THE ECTOR COUNTY COMMISSIONERS COURT ON THIS 13 DAY OF August, 2007

Susan M Redford
 SUSAN REDFORD,
 COUNTY JUDGE OF ECTOR COUNTY

FILED FOR RECORD THIS 2nd DAY OF March 2009, 2007, 9:50AM.,

RECORDED THIS 2nd DAY OF March 2009, 2007, 9:50AM., IN

CABINET B, PAGE 51-A, ECTOR COUNTY PLAT RECORDS.

Linda Hanes
 COUNTY CLERK OF ECTOR COUNTY, TEXAS

B-51-A